





| UTILITIES   |   |   |
|---|---|---|
| <b>CABLE</b><br>AT&T Distribution<br>13630 Lorain Avenue<br>Cleveland, OH 44111<br>(216) 543-0256<br>David Blackwell<br>g09871@att.com<br><br>Cableone - Sparklight<br>500½ Center Cross<br>Edinburgh, IN 46164<br>(812) 272-2348<br>George McCormack<br>george.mccormack@cableone.biz<br><br><b>ELECTRIC</b><br>Duke Energy<br>(317) 776-5320<br>Don Mcduffy<br>dei-dline-coord@duke-energy.com | <b>FIBER</b><br>Metro Fibernet<br>3701 Communications Way<br>Evansville, IN 47715<br>(812) 213-1378<br>Korie Nellis<br>korie.nellis@metronetinc.com<br><br>Windstream<br>5020 Smythe Drive<br>Evansville, IN 47715<br>(217) 876-7194<br>Mark Mills<br>mark.mills@windstream.com<br><br><b>WATER/STORM WATER/SANITARY SEWER</b><br>Vincennes Water Utilities<br>403 Busseron Street<br>Vincennes, IN 47591<br>(812) 882-5326<br>Hunter Pinnell<br>hunter@vinutilities.com | <b>GAS</b><br>Centerpoint Energy<br>16000 Allisonville Road<br>Noblesville, IN 46061<br>(765) 287-2119<br>Jon Eastham<br>publicproject@centerpointenergy.com |


| GENERAL NOTES |   |
|---------------|---|
| **            | All earth shoulders, median areas, and cut and fill slopes shall be plain or mulch seeded except where sodding is specified   |
|               | The final cross sections of the grading contract will be the original cross sections of the paving contract. However, partial or complete cross sections shall be taken if necessary to determine the actual excavation quantities.      |
|               | The paper relocation will be cross sectioned by the Engineer before construction.   |
|               | Existing asphalt pavement located outside the construction limits, between Sta. _____ and Sta. _____, shall be removed as directed.   |
|               | The quantity of peat excavation shown on the plans has been estimated on the basis of theoretical cross sections by using treatment of existing fills, treatment by removal, or treatment by displacement, where each treatment applies. |
|               | All limited access right-of-way (L.A. R/W) is to be fenced with chain link type fence (CLTF) or farm field type fence (FFTF) where specified in the plans.                                                                               |
|               | Contractor shall verify existing flowline elevations to set the appropriate sump depth.   |
|               |   |

\*\* REPRESENTS GENERAL NOTES REQUIRED

| INDEX     |                                      |
|-----------|--------------------------------------|
| SHEET NO. | DRAWING INDEX                        |
| 1         | TITLE                                |
| 2         | INDEX AND GENERAL NOTES              |
| 3         | TYPICAL SECTIONS                     |
| 4-5       | PLAT NO. 1                           |
| 6         | GEOMETRIC TIE-UP SHEET               |
| 7         | DETOUR PLAN                          |
| 8-10      | PLAN & PROFILES                      |
| 11-14     | CONSTRUCTION DETAILS                 |
| 15        | TRAFFIC SIGNAL DETAILS               |
| 16-17     | LIGHTING DETAILS                     |
| 18-22     | PAVEMENT MARKING AND SIGNING DETAILS |
| 23-24     | APPROACH TABLE                       |
| 25-26     | STRUCTURE DATA TABLE                 |
| 27-52     | CROSS SECTIONS                       |
|           |                                      |
|           |                                      |
| REVISIONS |      |         |
|-----------|------|---------|
| SHEET NO. | DATE | REVISED |
|           |      |         |
|           |      |         |
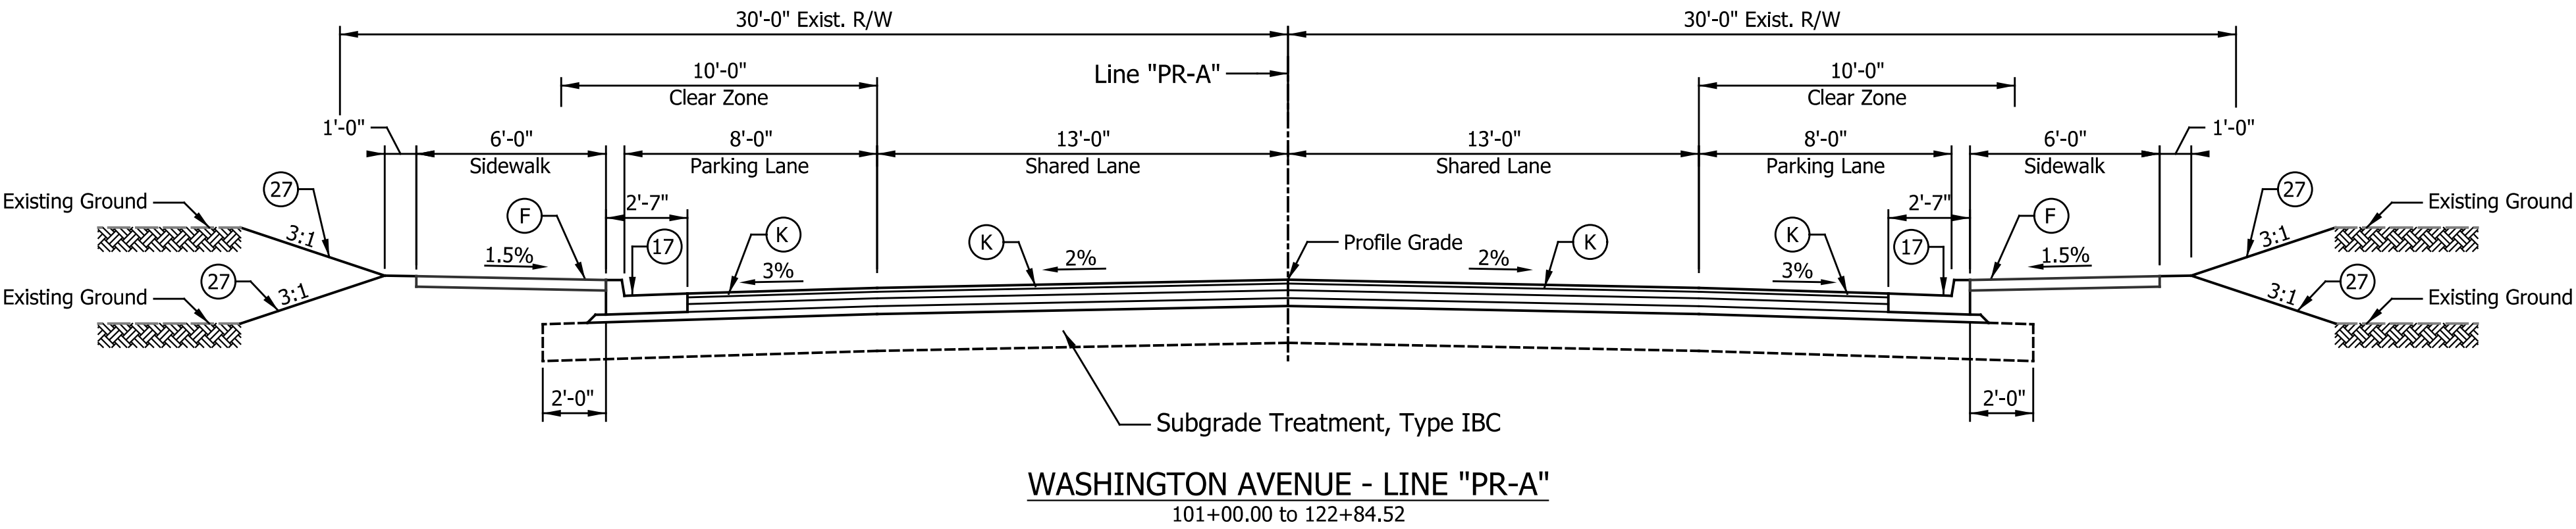

WASHINGTON AVENUE - LINE "PR-A"  
101+00.00 to 122+84.52

LEGEND

- (K) 165 #/Sys. QC/QA-HMA, 3, 64, Surface, 9.5 mm on  
275 #/Sys. QC/QA-HMA, 3, 64, Intermediate, 19.0 mm on  
385 #/Sys. QC/QA-HMA, 3, 64, Base, 19.0 mm on  
330 #/Sys. QC/QA-HMA, 3, 64, Base, 19.0 mm on  
Subgrade Treatment, Type IBC
- (F) Sidewalk, Concrete, 4 in.
- (17) Combined Concrete Curb and Gutter
- (27) Sodding

NOTE TO REVIEWER:  
Pavement design is in preliminary stage.  
Final design to be determined at a later submittal

|      |          |  |  |  |                             |                                         |                        |                  |             |             |         |    |    |
|------|----------|--|--|--|-----------------------------|-----------------------------------------|------------------------|------------------|-------------|-------------|---------|----|----|
| DATE | REVISION |  |  |  | RECOMMENDED<br>FOR APPROVAL | INDIANA<br>DEPARTMENT OF TRANSPORTATION |                        | HORIZONTAL SCALE |             | BRIDGE FILE |         |    |    |
|      |          |  |  |  |                             |                                         |                        | 1/4" = 1'-0"     |             | N/A         |         |    |    |
|      |          |  |  |  |                             |                                         |                        | VERTICAL SCALE   |             | DESIGNATION |         |    |    |
|      |          |  |  |  |                             |                                         |                        | N/A              |             | 2101753     |         |    |    |
|      |          |  |  |  | DESIGNED: JKH               | DRAWN: BLP                              | TYPICAL CROSS SECTIONS |                  | SURVEY BOOK |             | SHEETS  |    |    |
|      |          |  |  |  |                             |                                         |                        |                  | N/A         |             | 3       | of | 52 |
|      |          |  |  |  | CHECKED: DSS                | CHECKED: DSS                            |                        |                  | CONTRACT    |             | PROJECT |    |    |
|      |          |  |  |  |                             |                                         |                        | R-44285          |             | 2101753     |         |    |    |







FAIRVIEW  
SUBDIVISON

THEODORE  
CHARLES  
SUBDIVISON

THEODORE  
CHARLES  
SUBDIVISON

BAKERS &  
EMISONS  
SUBDIVISON


TEWALTS  
SUBDIVISON

TEWALTS  
SUBDIVISON

TEWALTS  
& MEYERS  
SUBDIVISON

JOHNSONS 2ND  
SUBDIVISON

| Parcel No. | Tax I.D.                 |
|------------|--------------------------|
| 25         | 42-12-22-214-008.000-022 |
| 26         | 42-12-22-109-014.000-022 |
| 27         | 42-12-22-214-011.000-022 |
| 28         | 42-12-22-109-005.000-022 |
| 29         | 42-12-22-214-010.000-022 |
| 30         | 42-12-22-109-017.000-022 |
| 31         | 42-12-22-109-016.000-022 |
| 32         | 42-12-22-109-015.000-022 |
| 33         | 42-12-22-106-003.000-022 |
| 34         | 42-12-22-106-002.000-022 |
| 35         | 42-12-22-109-018.000-022 |
| 36         | 42-12-22-106-004.000-022 |
| 37         | 42-12-22-109-082.000-022 |
| 38         | 42-12-22-106-005.000-022 |
| 39         | 42-12-22-109-083.000-022 |
| 40         | 42-12-22-109-085.000-022 |
| 41         | 42-12-22-106-014.000-022 |
| 42         | 42-12-22-106-015.000-022 |
| 43         | 42-12-22-110-012.000-022 |

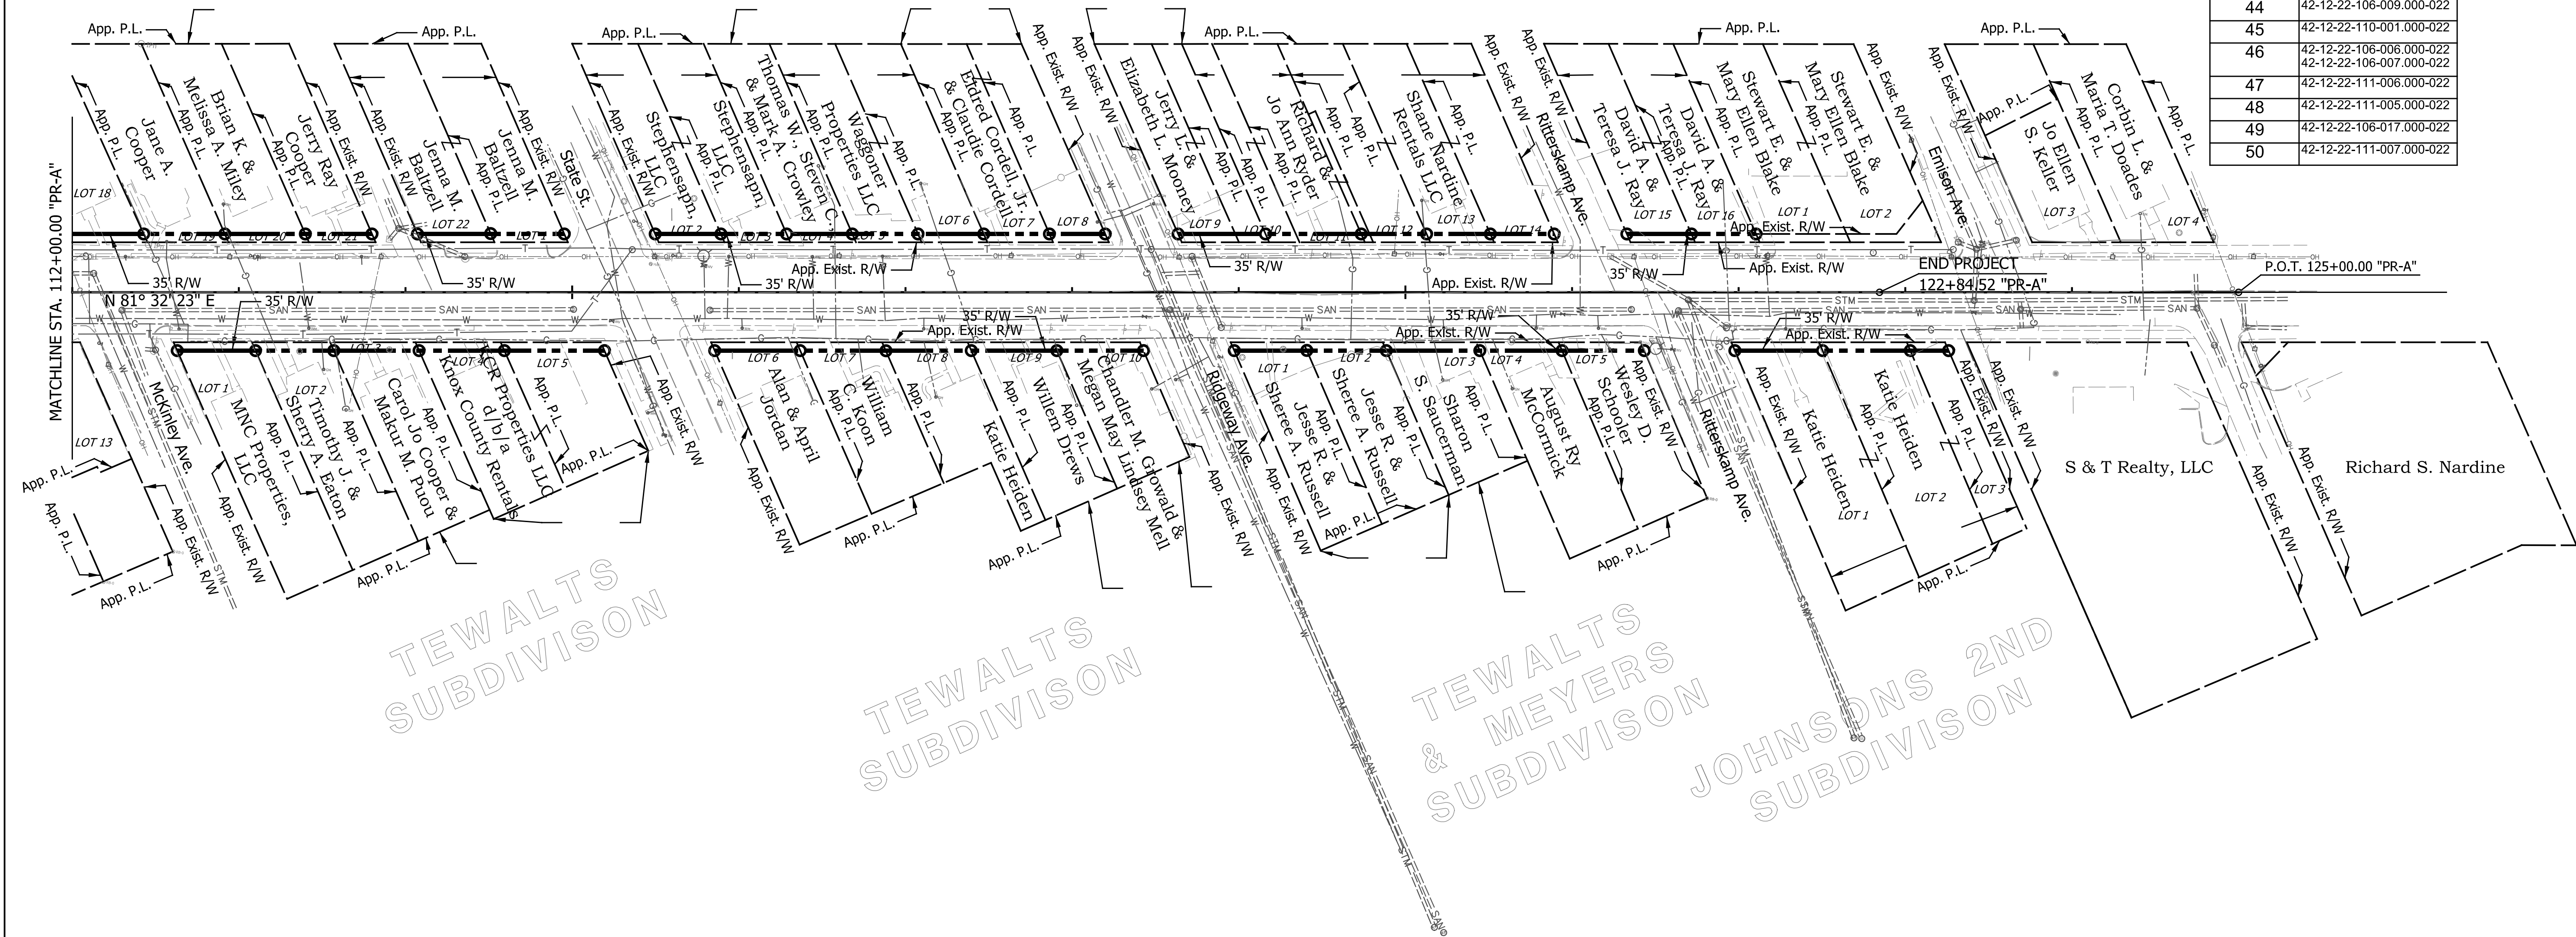


| DATE | REVISION |  |  |  |  | INDIANA<br>DEPARTMENT OF TRANSPORTATION |  | HORIZONTAL SCALE<br>1" = 50' | BRIDGE FILE<br>N/A     |
|------|----------|--|--|--|--|-----------------------------------------|--|------------------------------|------------------------|
|      |          |  |  |  |  |                                         |  | VERTICAL SCALE<br>N/A        | DESIGNATION<br>2101753 |
|      |          |  |  |  |  |                                         |  | SURVEY BOOK<br>N/A           | SHEETS<br>5 of 52      |
|      |          |  |  |  |  |                                         |  | CONTRACT<br>R-44285          | PROJECT<br>2101753     |

|               |              |
|---------------|--------------|
| DESIGNED: JKH | DRAWN: BLP   |
| CHECKED: DSS  | CHECKED: DSS |

|                          |                 |      |
|--------------------------|-----------------|------|
| RECOMMENDED FOR APPROVAL | DESIGN ENGINEER | DATE |
|--------------------------|-----------------|------|

|            |
|------------|
| PLAT NO. 1 |
|------------|



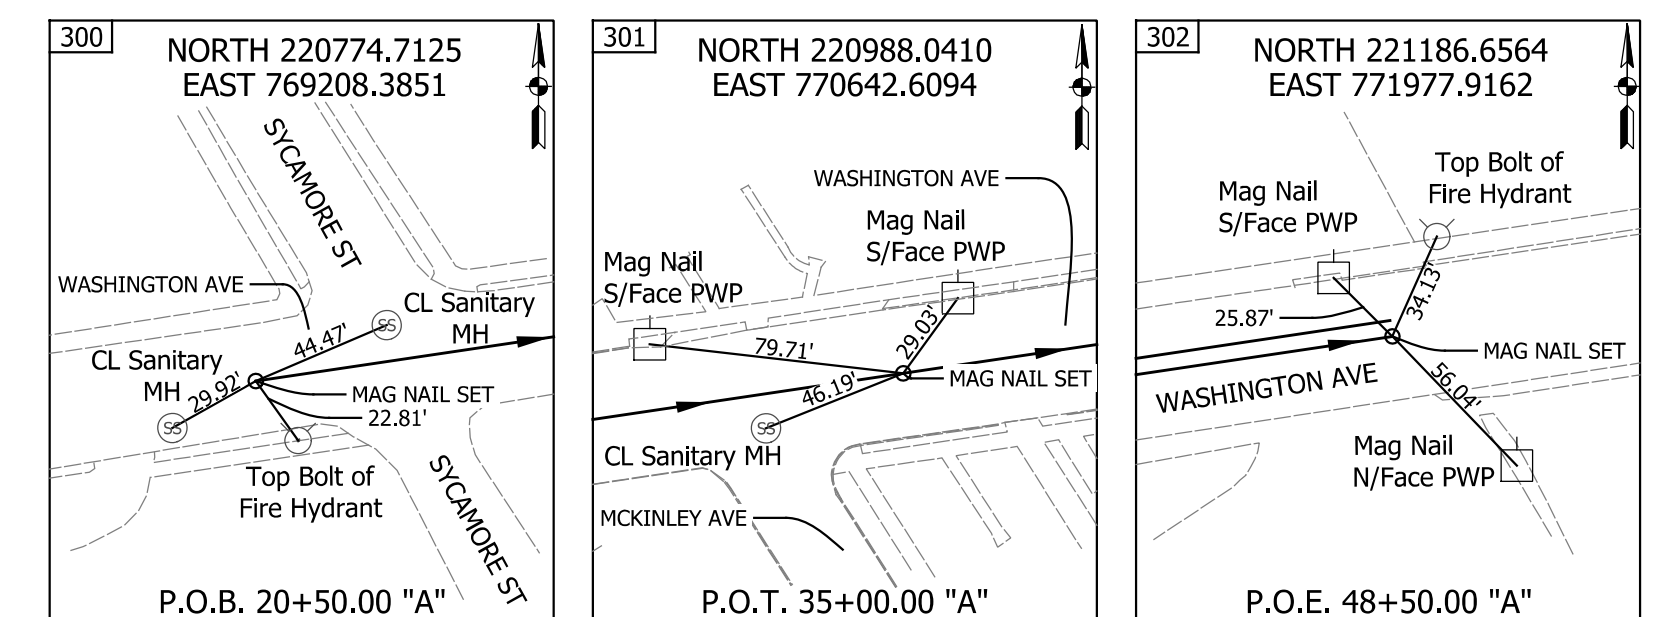

| CHAIN | STATION         | NORTHING     | EASTING      |
|-------|-----------------|--------------|--------------|
| "A"   | P.O.T. 20+50.00 | 220,774.7125 | 769,208.3851 |
|       | P.O.T. 48+50.00 | 221,186.6564 | 771,977.9162 |


| CHAIN  | STATION          | NORTHING     | EASTING      |
|--------|------------------|--------------|--------------|
| "PR-A" | P.O.T. 100+00.00 | 220,800.5072 | 769,381.8052 |
|        | P.O.T. 112+50.00 | 220,984.4108 | 770,618.203  |
|        | P.O.T. 125+00.00 | 221,168.3143 | 771,854.6007 |

[illegible]









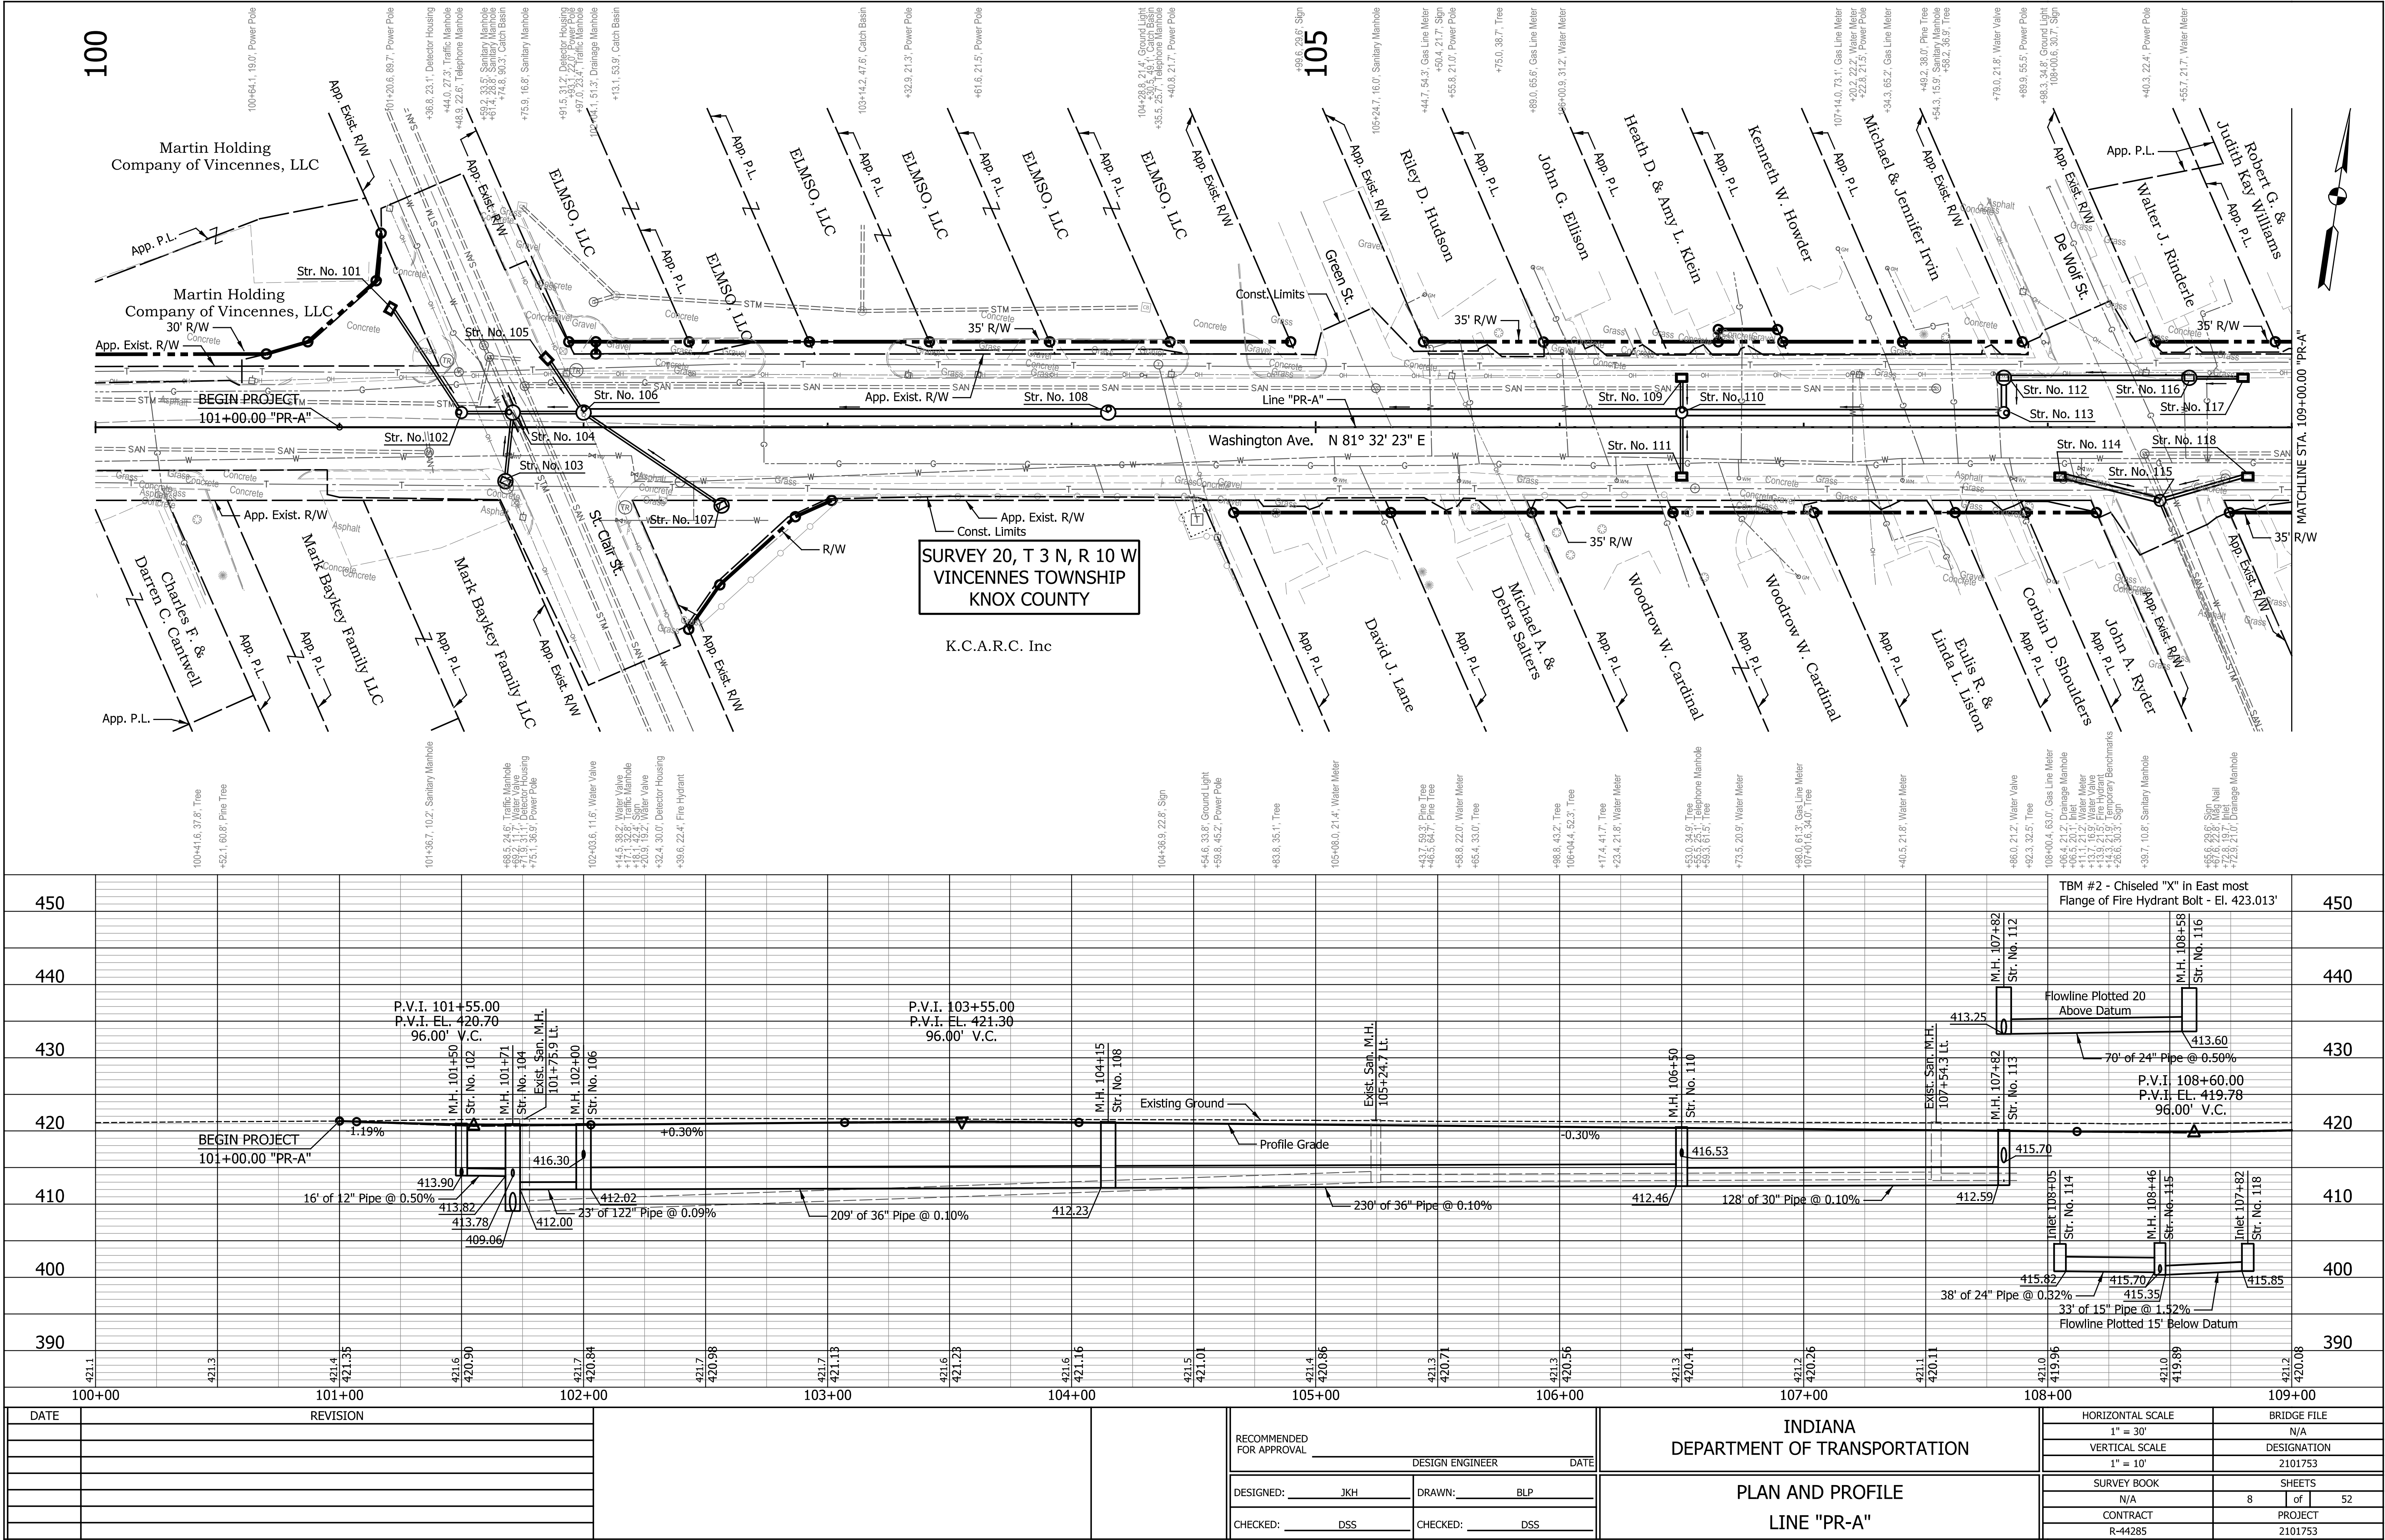




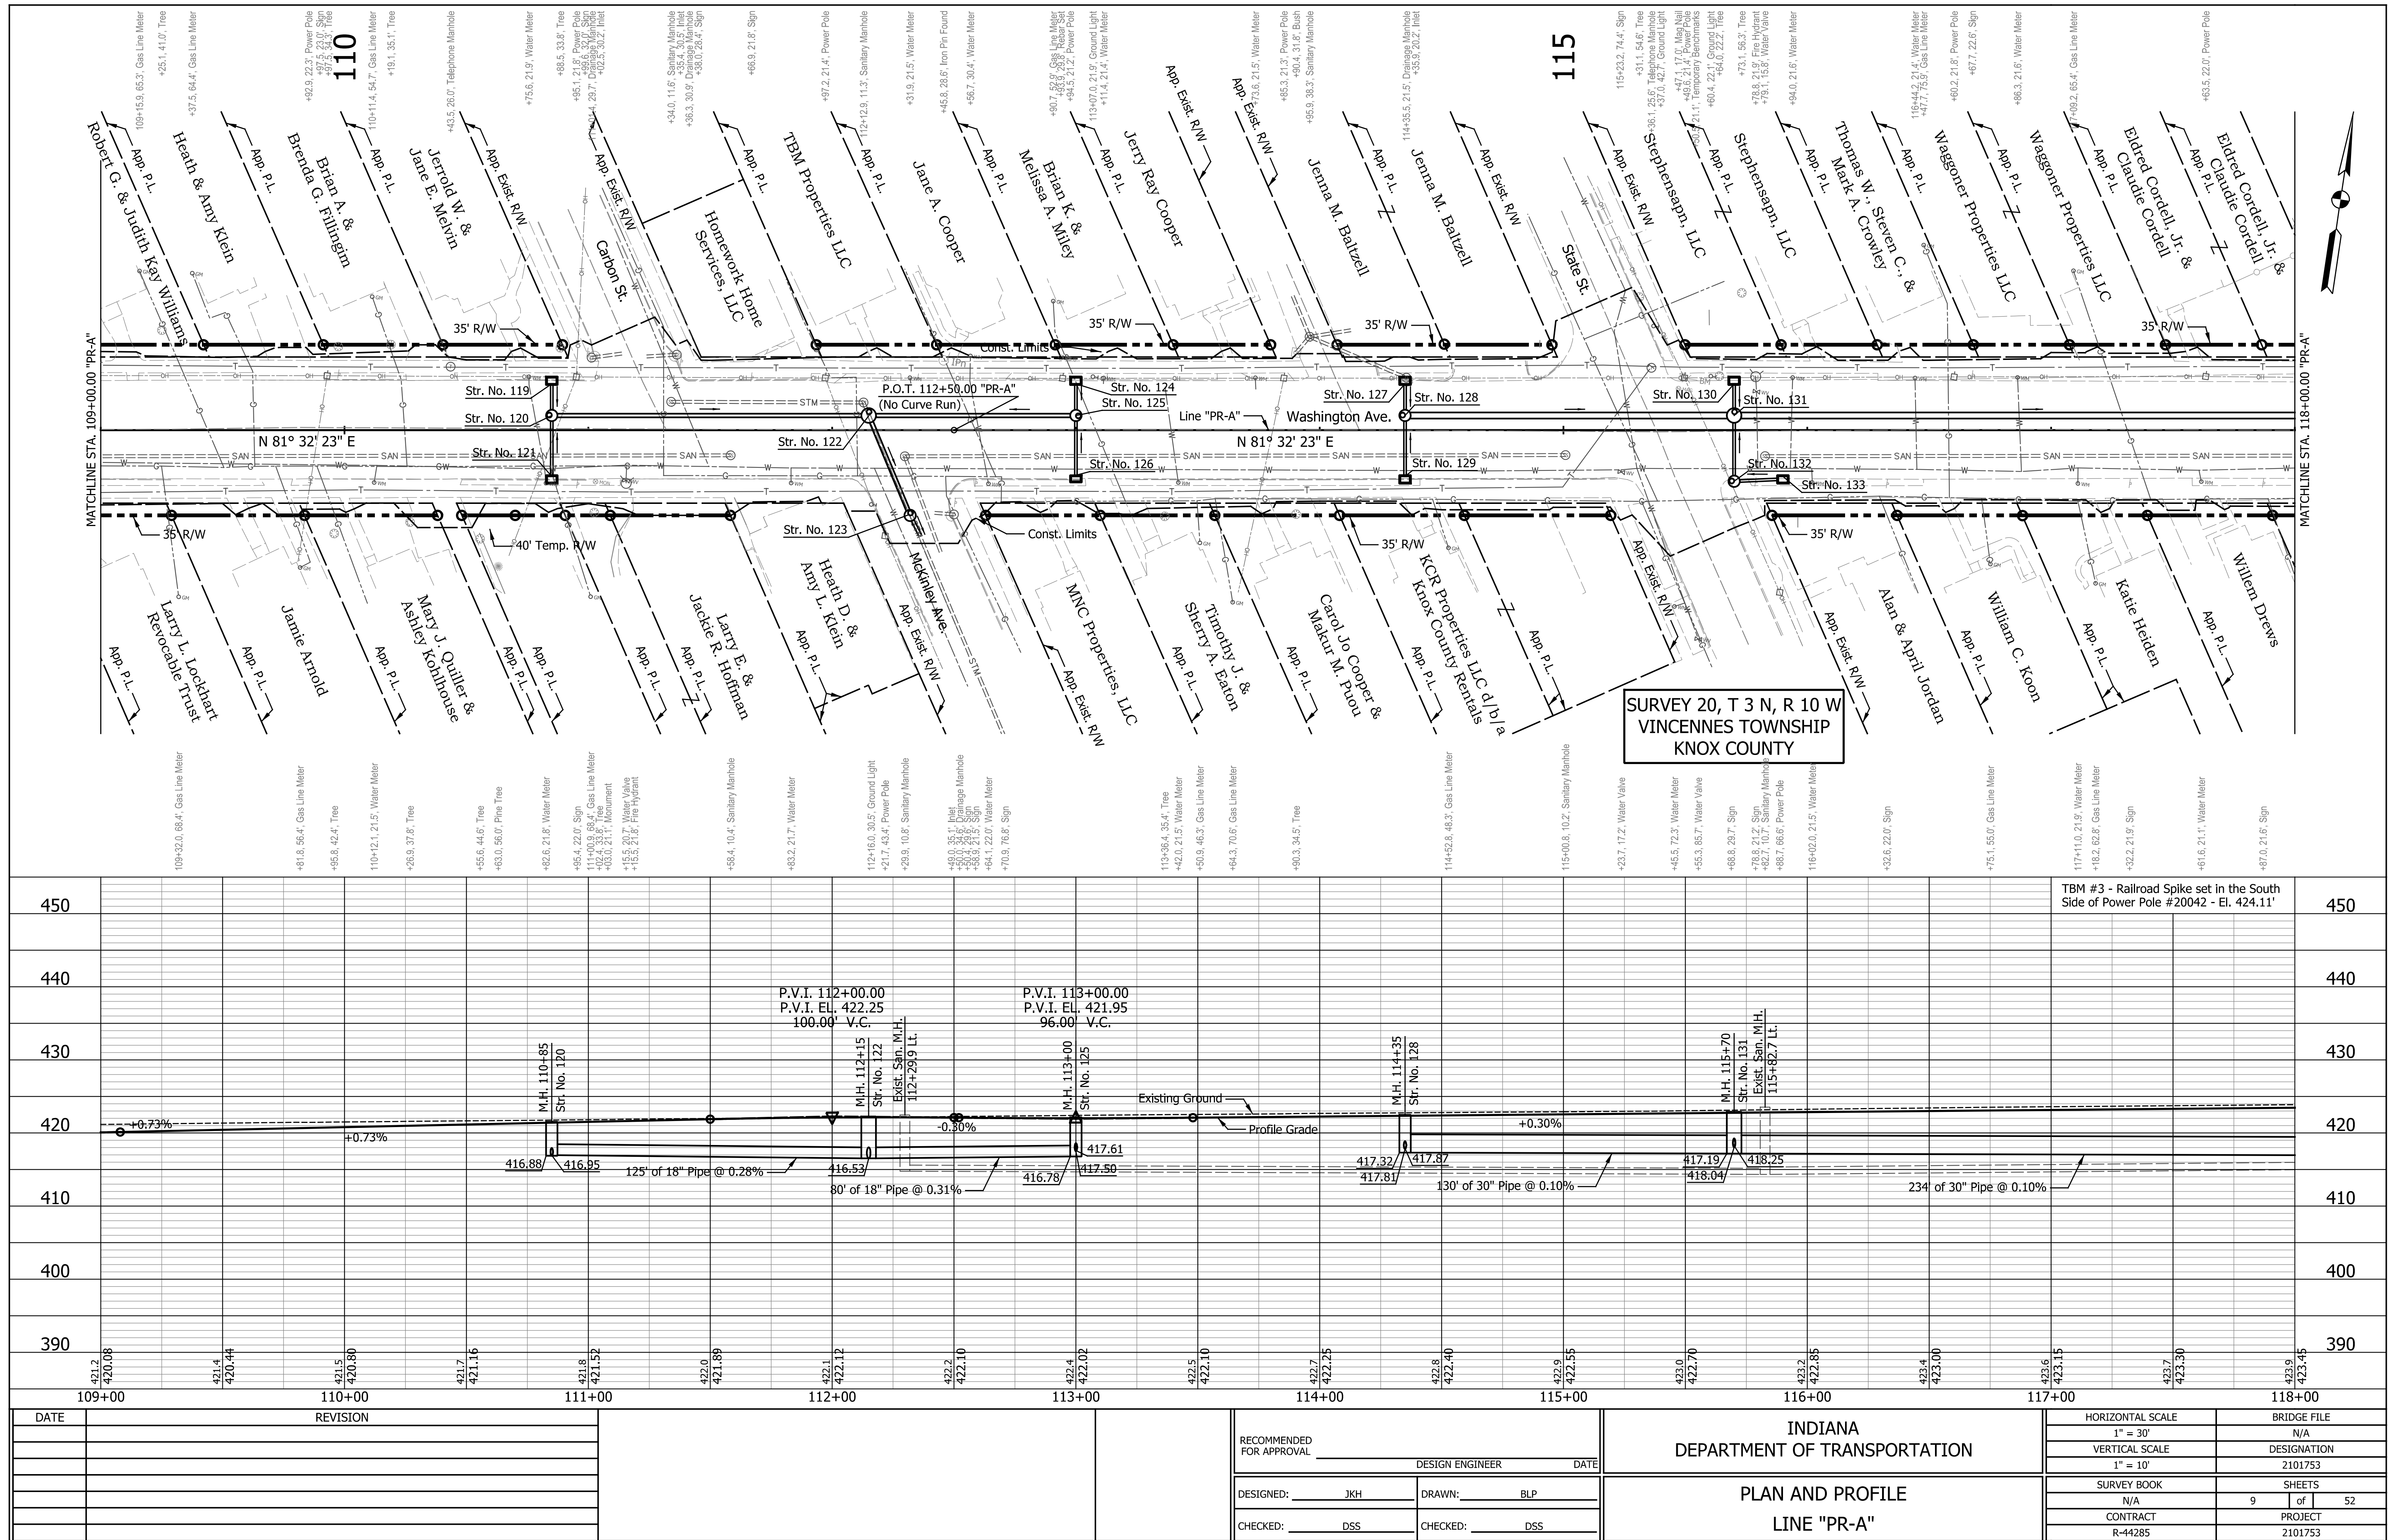



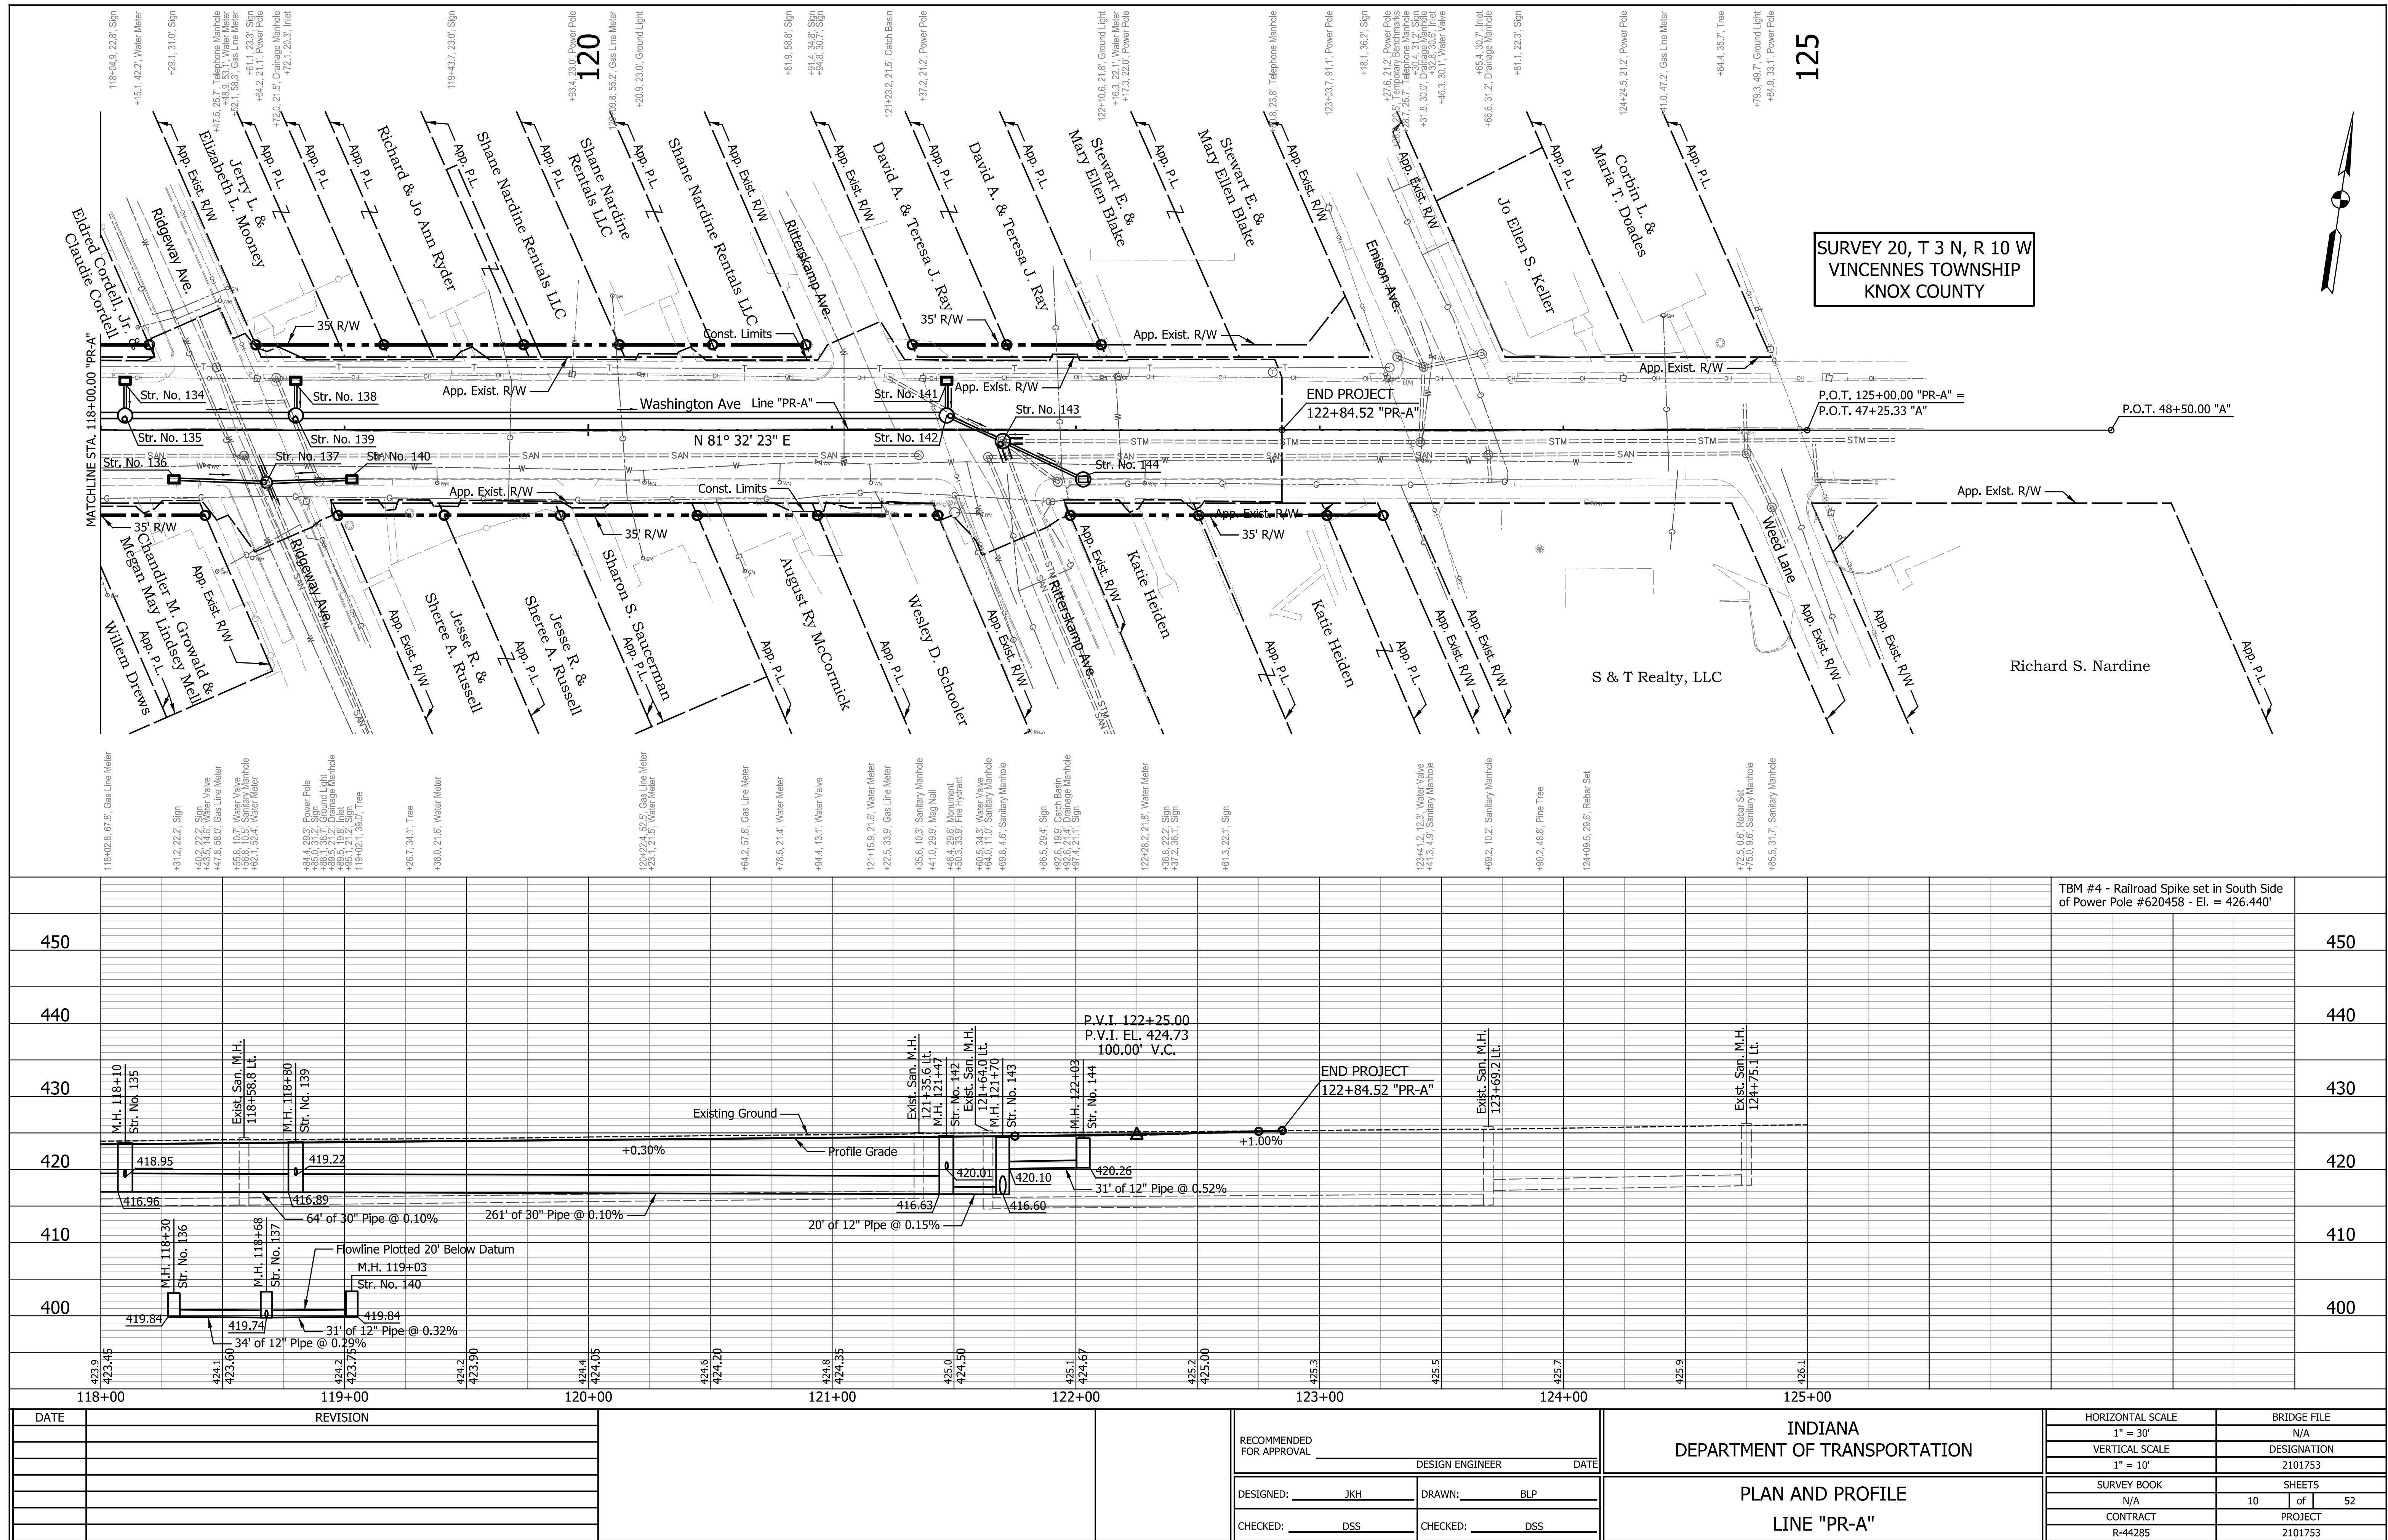



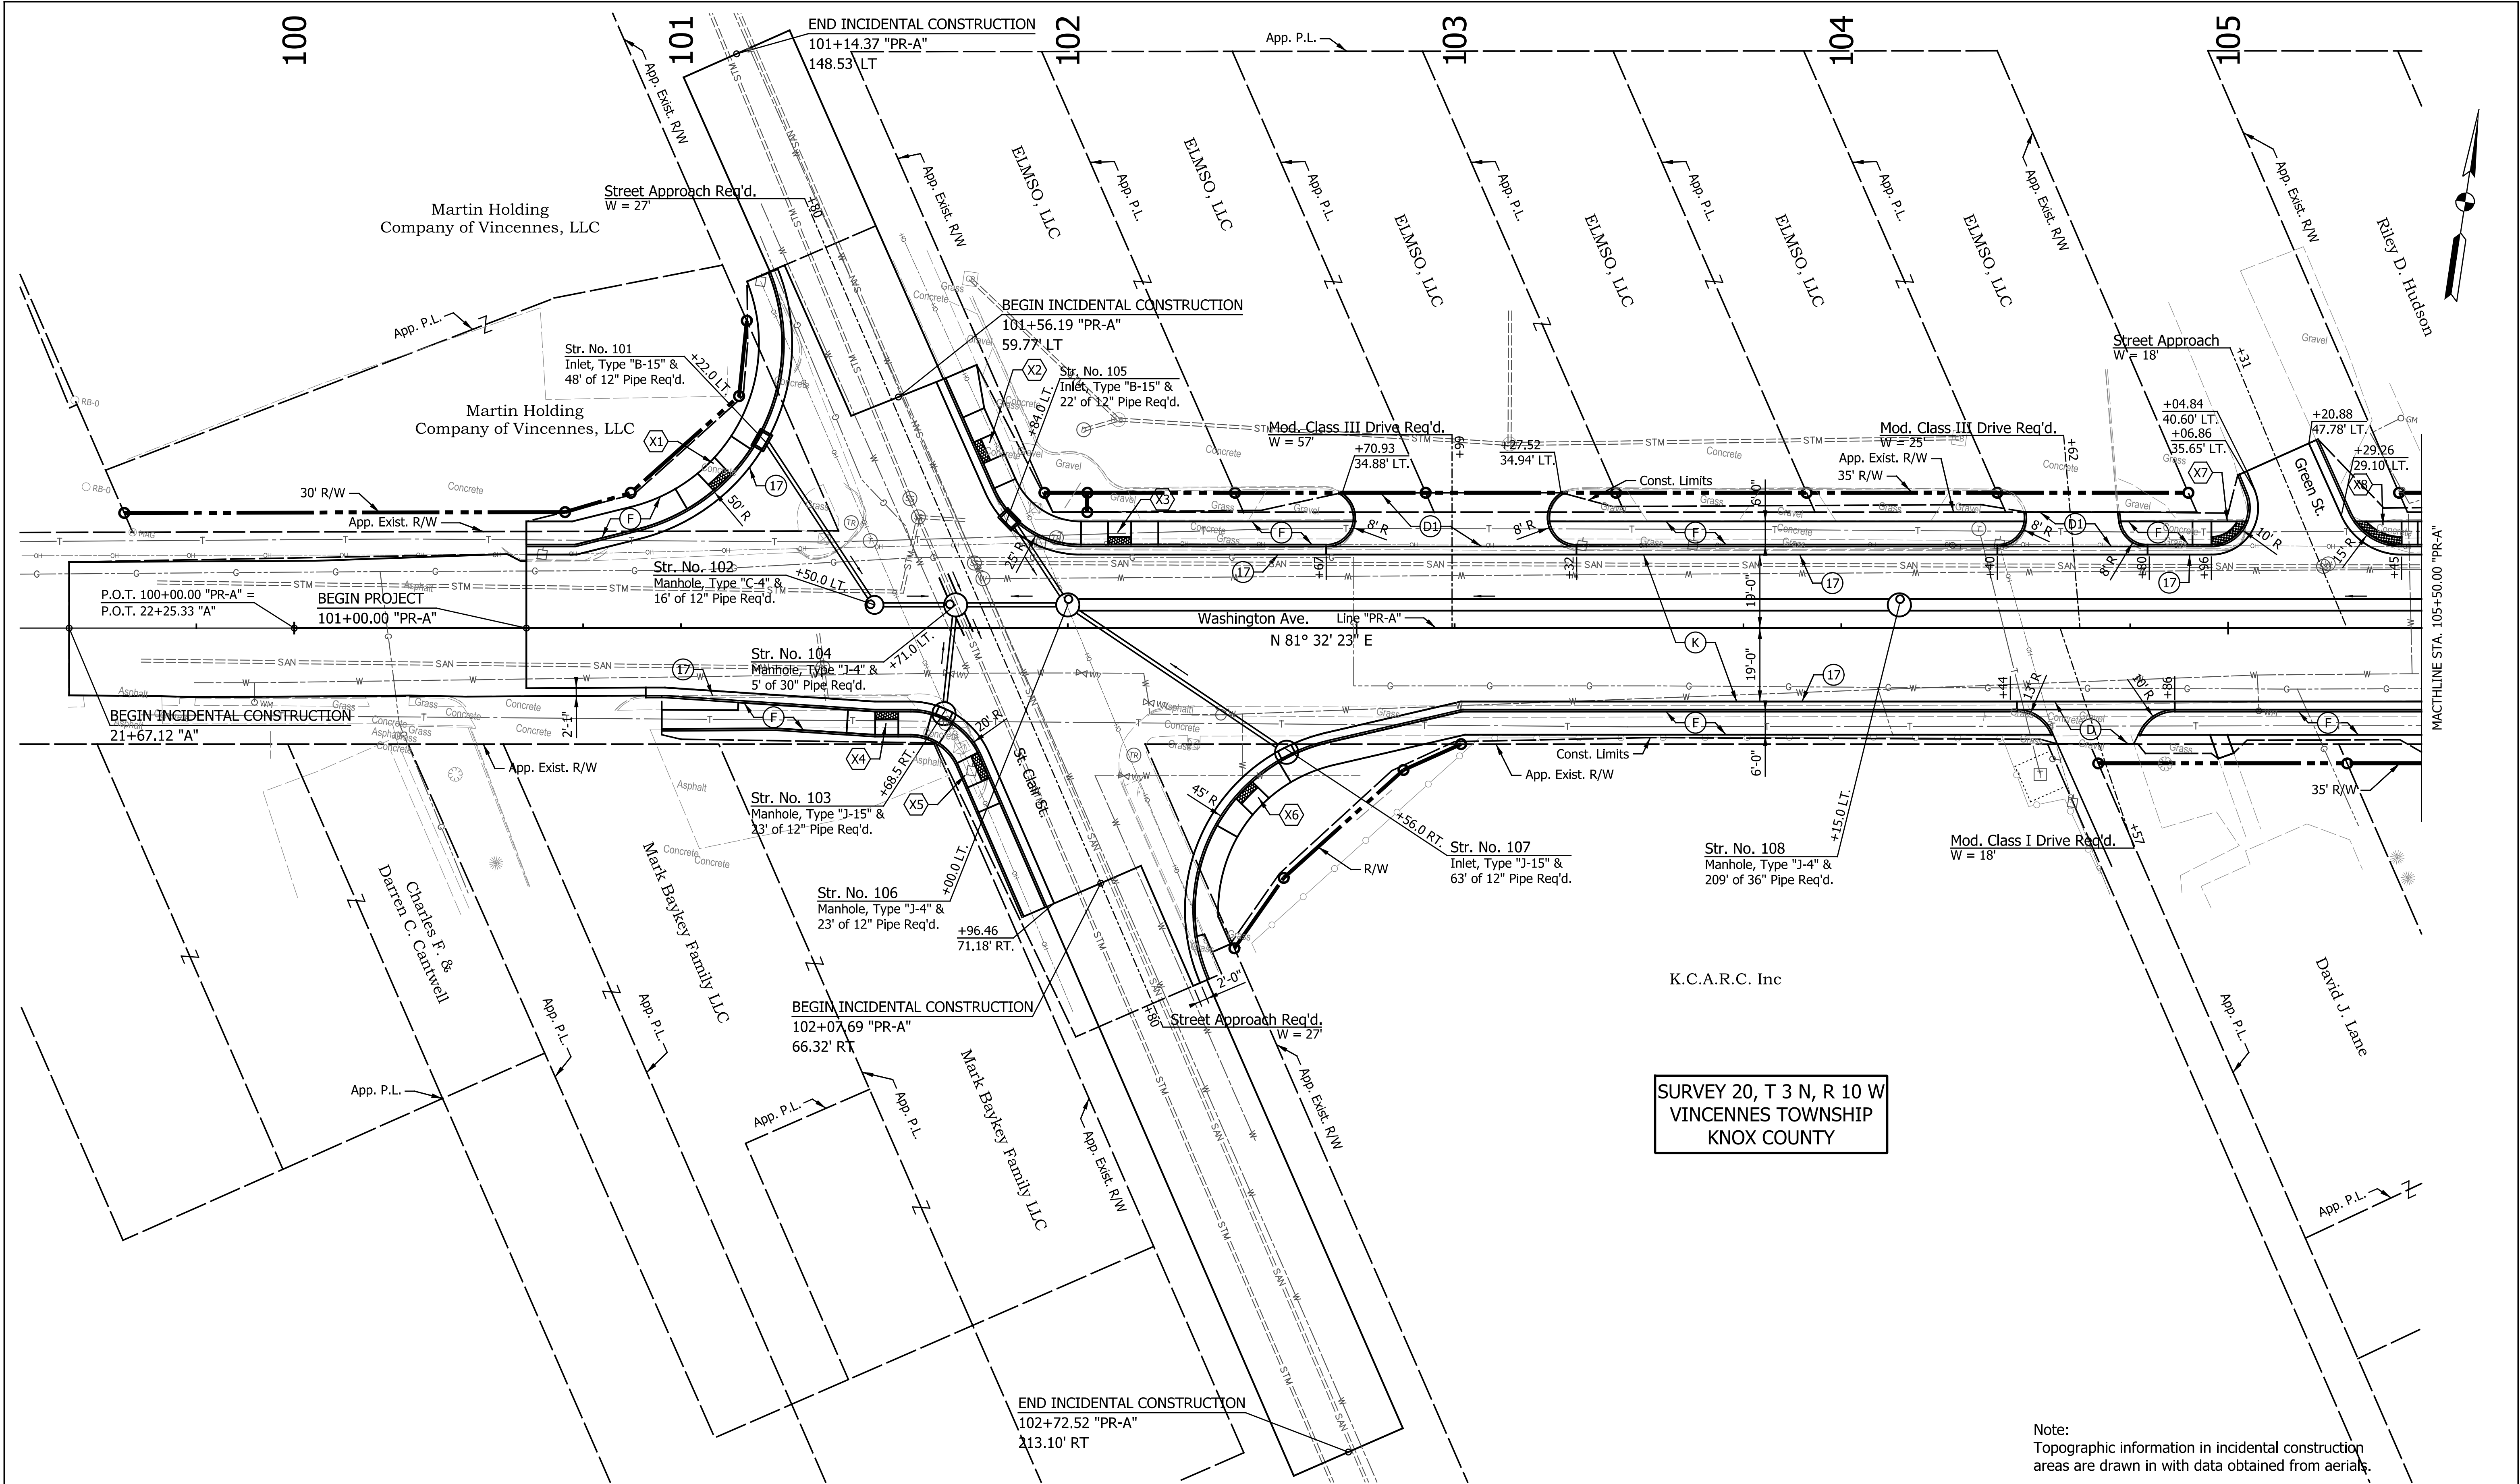

SURVEY 20, T 3 N, R 10 W  
VINCENNES TOWNSHIP  
KNOX COUNTY


Note:  
Topographic information in incidental construction  
areas are drawn in with data obtained from aerials.

| DATE | REVISION | LEGEND   |                                                    | RECOMMENDED FOR APPROVAL |                 | INDIANA<br>DEPARTMENT OF TRANSPORTATION | HORIZONTAL SCALE | BRIDGE FILE |
|------|----------|---|----------------------------------------------------|--------------------------|-----------------|-----------------------------------------|------------------|-------------|
|      |          | (D) PCCP for Approaches, 6 in., on Dense Graded Subbase, 6 in., on Subgrade Treatment Type II (6 in. Coarse Aggregate No. 53)                      | (K) Full Depth HMA Pavement (See Typical Sections) |                          |                 |                                         | 1" = 20'         | N/A         |
|      |          | (D1) PCCP for Approaches, 9 in., on Dense Graded Subbase, 6 in., on Geogrid Type IB, on Subgrade Treatment Type II (6 in. Coarse Aggregate No. 53) | (17) Combined Concrete Curb and Gutter             |                          | DESIGN ENGINEER |                                         | VERTICAL SCALE   | DESIGNATION |
|      |          | (F) Sidewalk (See Typical Sections)   | (X) Curb Ramp (See Spot Elevations)                |                          | DATE            |                                         | N/A              | 2101753     |
|      |          |   |                                                    |                          | DESIGNED: JKH   | DRAWN: BLP                              | SURVEY BOOK      | SHEETS      |
|      |          |   |                                                    |                          | CHECKED: DSS    | CHECKED: DSS                            | N/A              | 11 of 52    |
|      |          |   |                                                    |                          |                 |                                         | CONTRACT         | PROJECT     |
|      |          |   |                                                    |                          |                 |                                         | R-44285          | 2101753     |

h:\p\2022\00912\01.dgn



SURVEY 20, T 3 N, R 10 W  
VINCENNES TOWNSHIP  
KNOX COUNTY

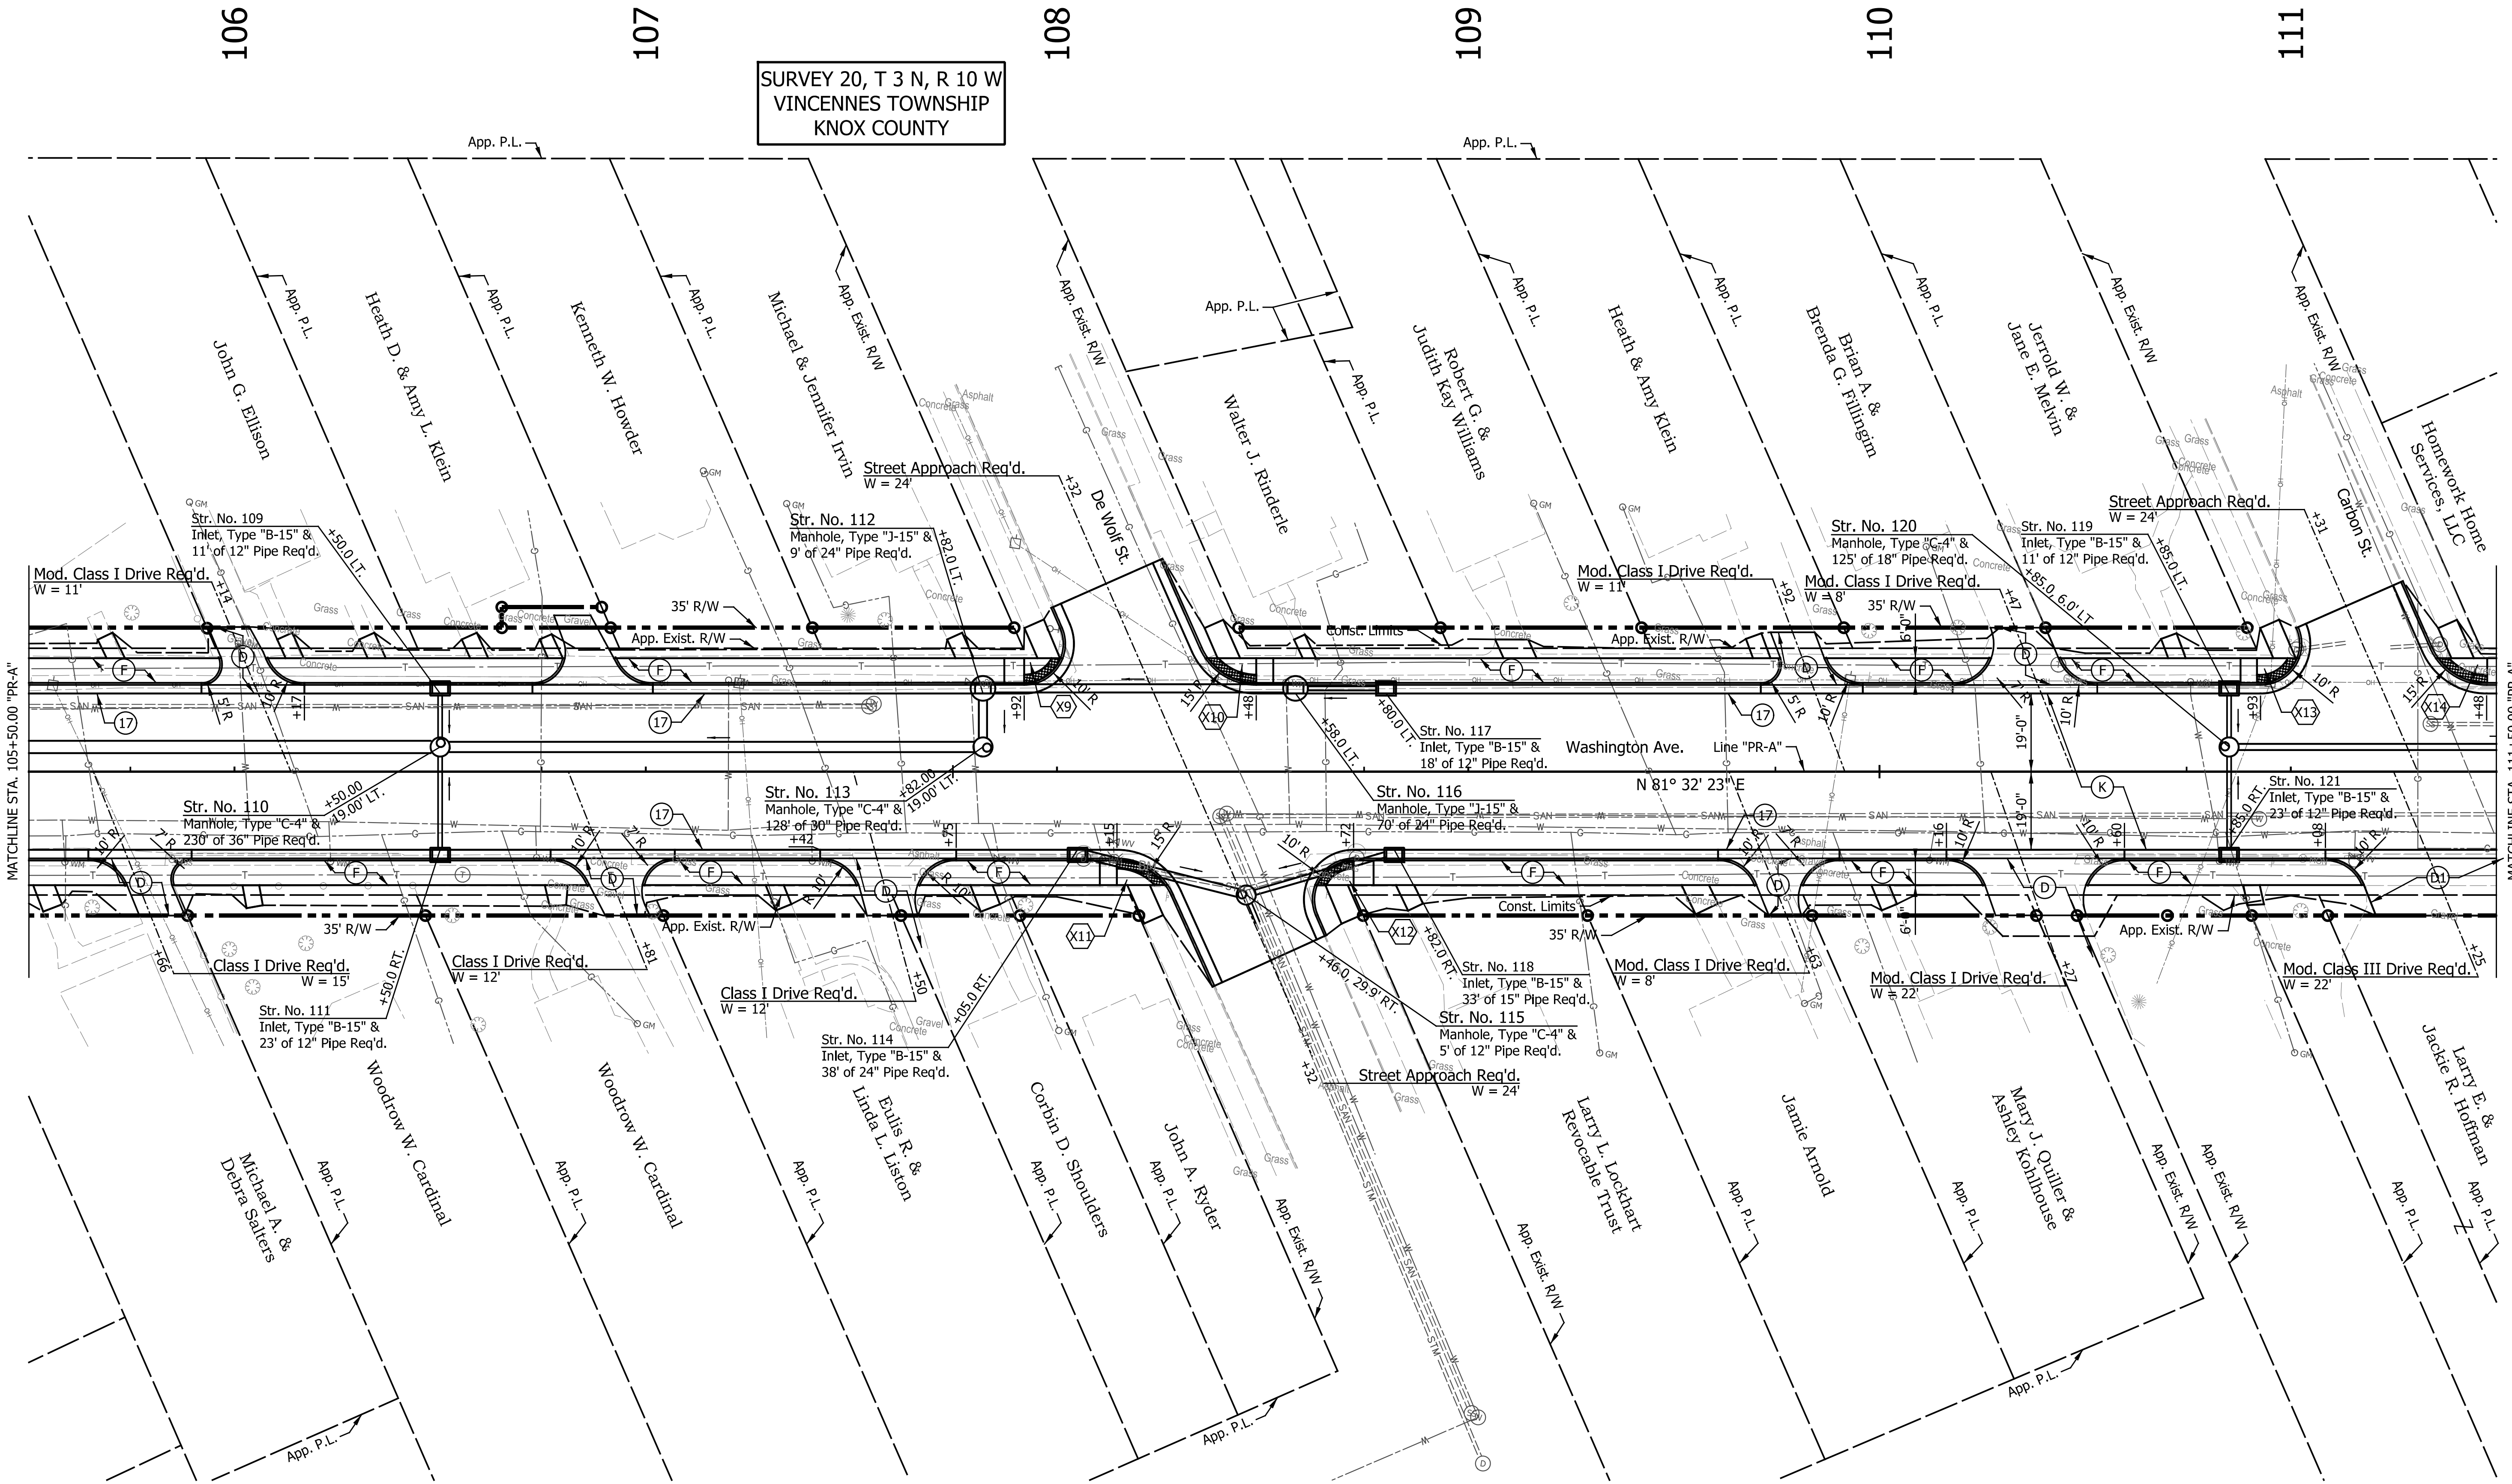

| DATE | REVISION |
|------|----------|
|      |          |
|      |          |
|        |   |
|--------|---|
| ①      | PCCP for Approaches, 6 in., on Dense Graded Subbase, 6 in., on Subgrade Treatment Type II (6 in. Coarse Aggregate No. 53)                     |
| ①1     | PCCP for Approaches, 9 in., on Dense Graded Subbase, 6 in., on Geogrid Type IB, on Subgrade Treatment Type II (6 in. Coarse Aggregate No. 53) |
| ①      | Sidewalk (See Typical Sections)   |
| LEGEND | ① Full Depth HMA Pavement (See Typical Sections)                                                                                              |
| ①7     | Combined Concrete Curb and Gutter   |
| ①X     | Curb Ramp (See Spot Elevations)   |


|                          |                 |      |
|--------------------------|-----------------|------|
| RECOMMENDED FOR APPROVAL | DESIGN ENGINEER | DATE |
| DESIGNED: JKH            | DRAWN: BLP      |      |
| CHECKED: DSS             | CHECKED: DSS    |      |

|                                         |
|-----------------------------------------|
| INDIANA<br>DEPARTMENT OF TRANSPORTATION |
| CONSTRUCTION DETAILS                    |

|                              |                        |
|------------------------------|------------------------|
| HORIZONTAL SCALE<br>1" = 20' | BRIDGE FILE<br>N/A     |
| VERTICAL SCALE<br>N/A        | DESIGNATION<br>2101753 |
| SURVEY BOOK<br>N/A           | SHEETS<br>12 of 52     |
| CONTRACT<br>R-44285          | PROJECT<br>2101753     |



Ind-Std-016-01  
Indiana Statewide

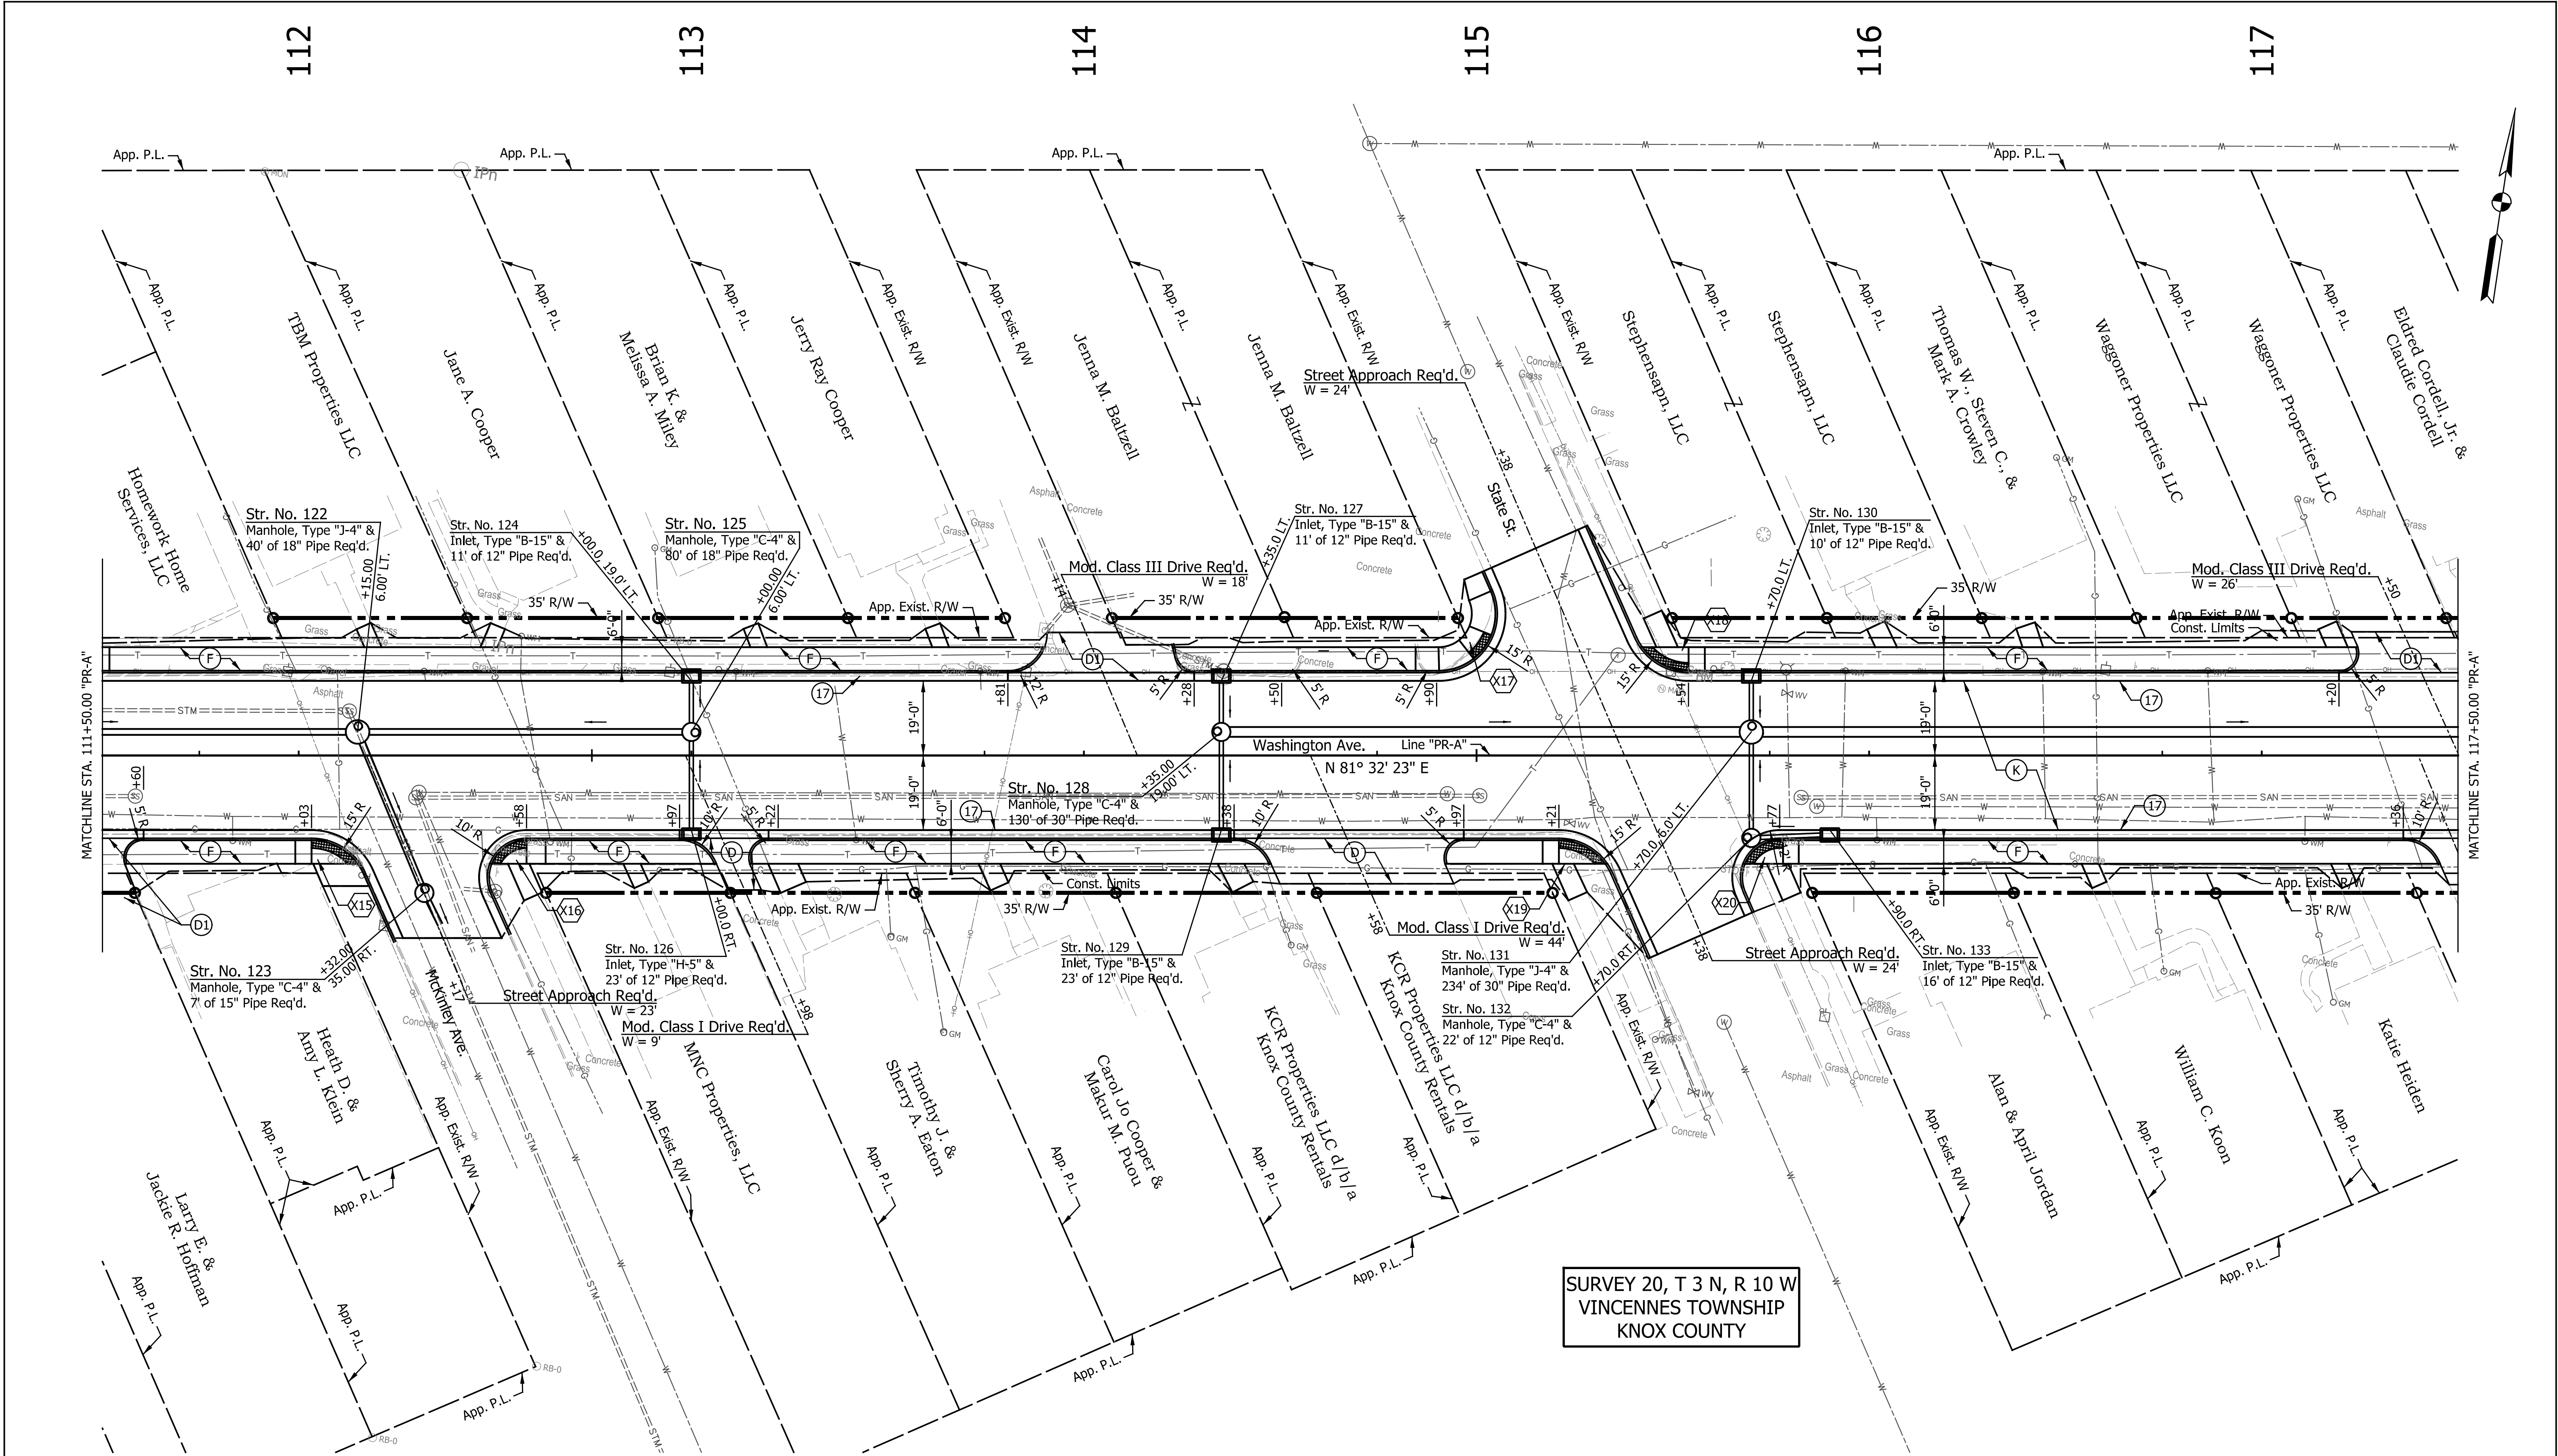

| DATE | REVISION |
|------|----------|
|      |          |
|      |          |
|      |          |
|      |          |
|      |          |
|      |          |


|   |                                                    |
|---|----------------------------------------------------|
| <b>LEGEND</b>   |                                                    |
| (D) PCCP for Approaches, 6 in., on Dense Graded Subbase, 6 in., on Subgrade Treatment Type II (6 in. Coarse Aggregate No. 53)                      | (K) Full Depth HMA Pavement (See Typical Sections) |
| (D1) PCCP for Approaches, 9 in., on Dense Graded Subbase, 6 in., on Geogrid Type IB, on Subgrade Treatment Type II (6 in. Coarse Aggregate No. 53) | (17) Combined Concrete Curb and Gutter             |
| (F) Sidewalk (See Typical Sections)   | (X) Curb Ramp (See Spot Elevations)                |

|                          |                 |      |
|--------------------------|-----------------|------|
| RECOMMENDED FOR APPROVAL | DESIGN ENGINEER | DATE |
| DESIGNED: JKH            | DRAWN: BLP      |      |
| CHECKED: DSS             | CHECKED: DSS    |      |

|                                         |
|-----------------------------------------|
| INDIANA<br>DEPARTMENT OF TRANSPORTATION |
| CONSTRUCTION DETAILS                    |

|                              |                        |
|------------------------------|------------------------|
| HORIZONTAL SCALE<br>1" = 20' | BRIDGE FILE<br>N/A     |
| VERTICAL SCALE<br>N/A        | DESIGNATION<br>2101753 |
| SURVEY BOOK<br>N/A           | SHEETS<br>13 of 52     |
| CONTRACT<br>R-44285          | PROJECT<br>2101753     |



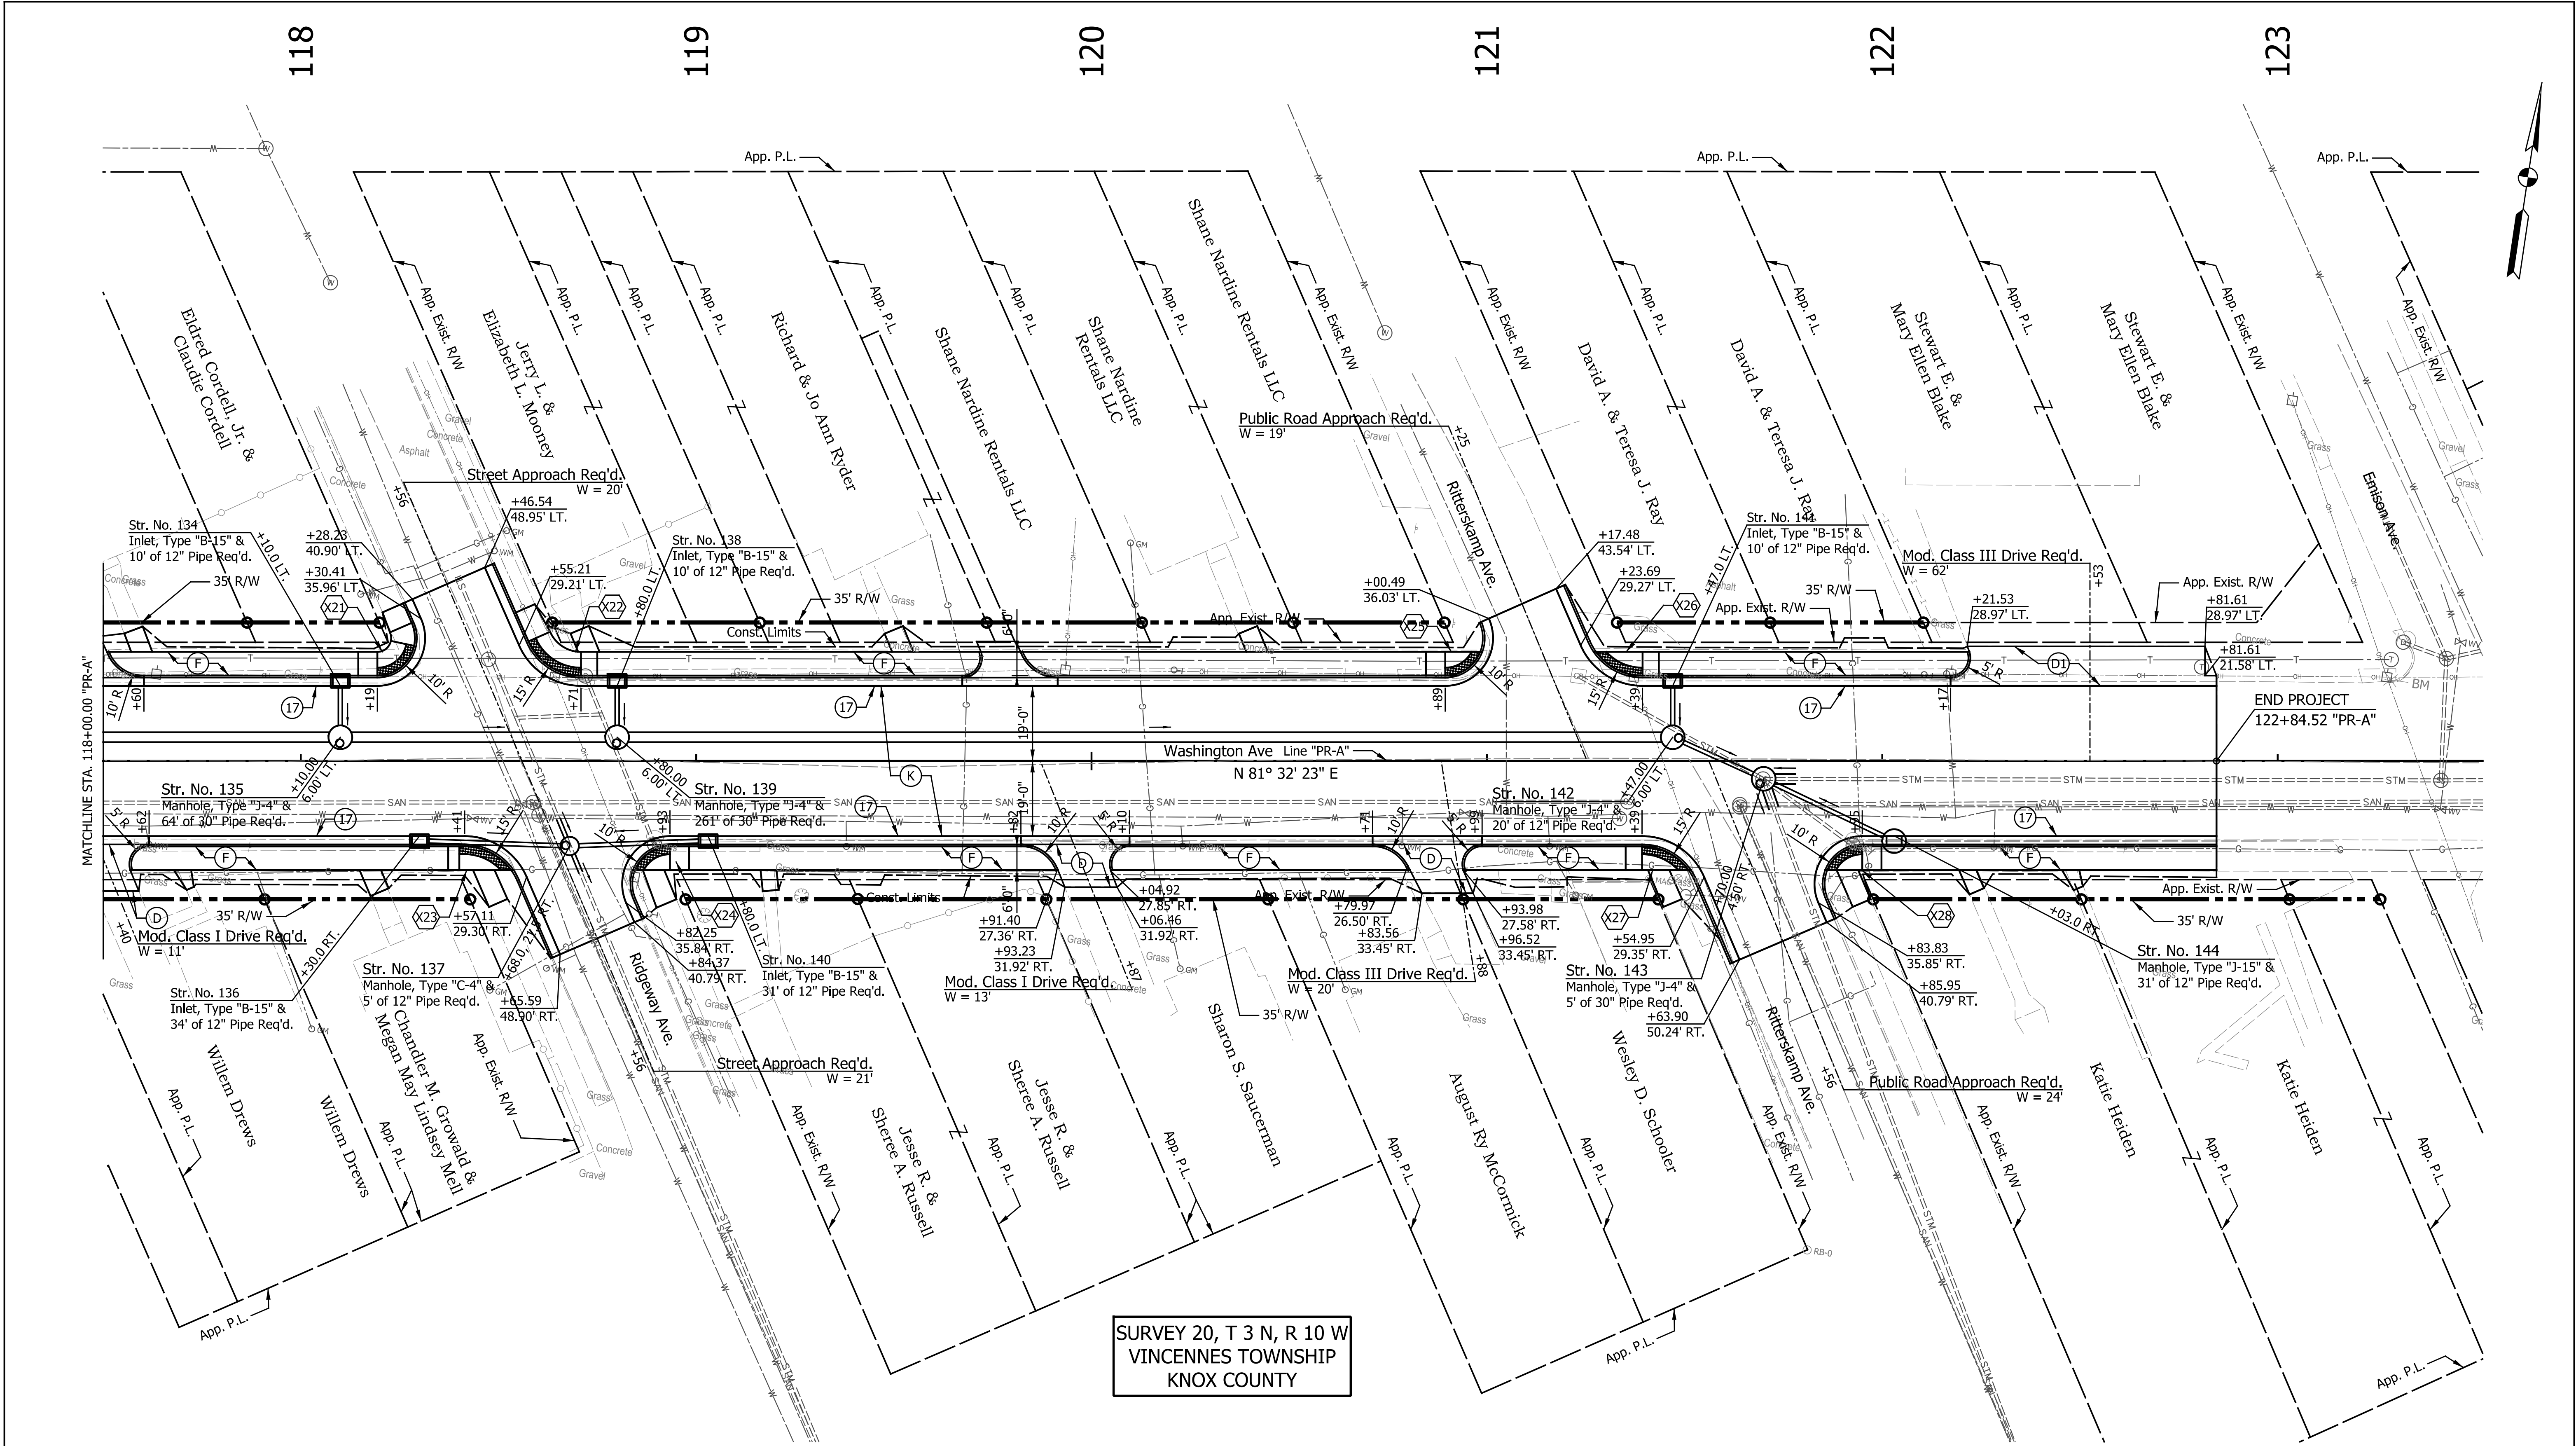

SURVEY 20, T 3 N, R 10 W  
VINCENNES TOWNSHIP  
KNOX COUNTY

| DATE | REVISION |
|------|----------|
|      |          |
|      |          |
|      |          |
|      |          |
|      |          |
|      |          |

|    |   |        |    |                                                |
|----|---|--------|----|------------------------------------------------|
| ①  | PCCP for Approaches, 6 in., on Dense Graded Subbase, 6 in., on Subgrade Treatment Type II (6 in. Coarse Aggregate No. 53)                     | LEGEND | Ⓚ  | Full Depth HMA Pavement (See Typical Sections) |
| ①1 | PCCP for Approaches, 9 in., on Dense Graded Subbase, 6 in., on Geogrid Type IB, on Subgrade Treatment Type II (6 in. Coarse Aggregate No. 53) |        | 17 | Combined Concrete Curb and Gutter              |
| ⓕ  | Sidewalk (See Typical Sections)   |        | ⓧ  | Curb Ramp (See Spot Elevations)                |

|                          |                 |      |
|--------------------------|-----------------|------|
| RECOMMENDED FOR APPROVAL | DESIGN ENGINEER | DATE |
| DESIGNED: JKH            | DRAWN: BLP      |      |
| CHECKED: DSS             | CHECKED: DSS    |      |

|                                         |
|-----------------------------------------|
| INDIANA<br>DEPARTMENT OF TRANSPORTATION |
| CONSTRUCTION DETAILS                    |


|                              |                        |
|------------------------------|------------------------|
| HORIZONTAL SCALE<br>1" = 20' | BRIDGE FILE<br>N/A     |
| VERTICAL SCALE<br>N/A        | DESIGNATION<br>2101753 |
| SURVEY BOOK<br>N/A           | SHEETS<br>14 of 52     |
| CONTRACT<br>R-44285          | PROJECT<br>2101753     |



SIGNAL STRAIN POLE TABLE

| STRAIN POLE ID | CORNER | STATION OFFSET             |
|----------------|--------|----------------------------|
| SP #1          | SE     | 102+64.2 "PR-A", 38.4' RT. |
| SP #2          | SW     | 101+73.2 "PR-A", 42.8' RT. |
| SP #3          | NW     | 101+15.1 "PR-A", 56.9' LT. |
| SP #4          | NE     | 101+89.5 "PR-A", 36.5' LT. |
| Controller     | NE     | 102+60.0 "PR-A", 51.6' RT. |

PHASE DIAGRAM

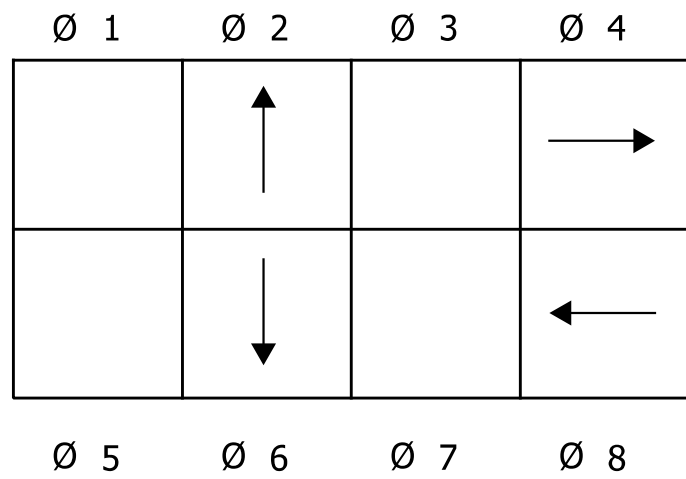


ALL APPROACHES FLASH RED

LOOP TAGGING TABLE

| LANE | TAG NUMBER       |
|------|------------------|
| NA   | NA 2 - 1,2,3,4,5 |
| NL   | NL 2 - 1,2,3,4   |
| EA   | EA 4 - 1,2,3,4   |
| EL   | EL 4 - 1,2,3,4   |
| SA   | SA 6 - 1,2,3,4,5 |
| SL   | SL 6 - 1,2,3,4   |
| WA   | WA 8 - 1,2,3,4   |
| WL   | WL 8 - 1,2,3,4   |

SIGNAL LEGEND

- CONTROLLER AND "P-1" CABINET  
ON "P-1" FOUNDATION
- 36" STEEL STRAIN POLE & FOUNDATION
- TRAFFIC SIGNAL HEAD, 3 FACE, 12" :  
RED, AMBER, GREEN
- SIGNAL PEDESTAL POLE, 10', ON "A" FOUNDATION
- ACCESSIBLE PEDESTRIAN PUSH BUTTON & SIGN
- COUNTDOWN PEDESTRIAN SIGNAL INDICATION, 18"
- SIGNAL HANDHOLE
- 2" CONDUIT
- OCTAGONAL LOOP, 4 TURN SERIES
- SIGNAL DETECTOR HOUSING
- TRAFFIC SIGN
- SIGNAL SERVICE METER, POLE MOUNTED

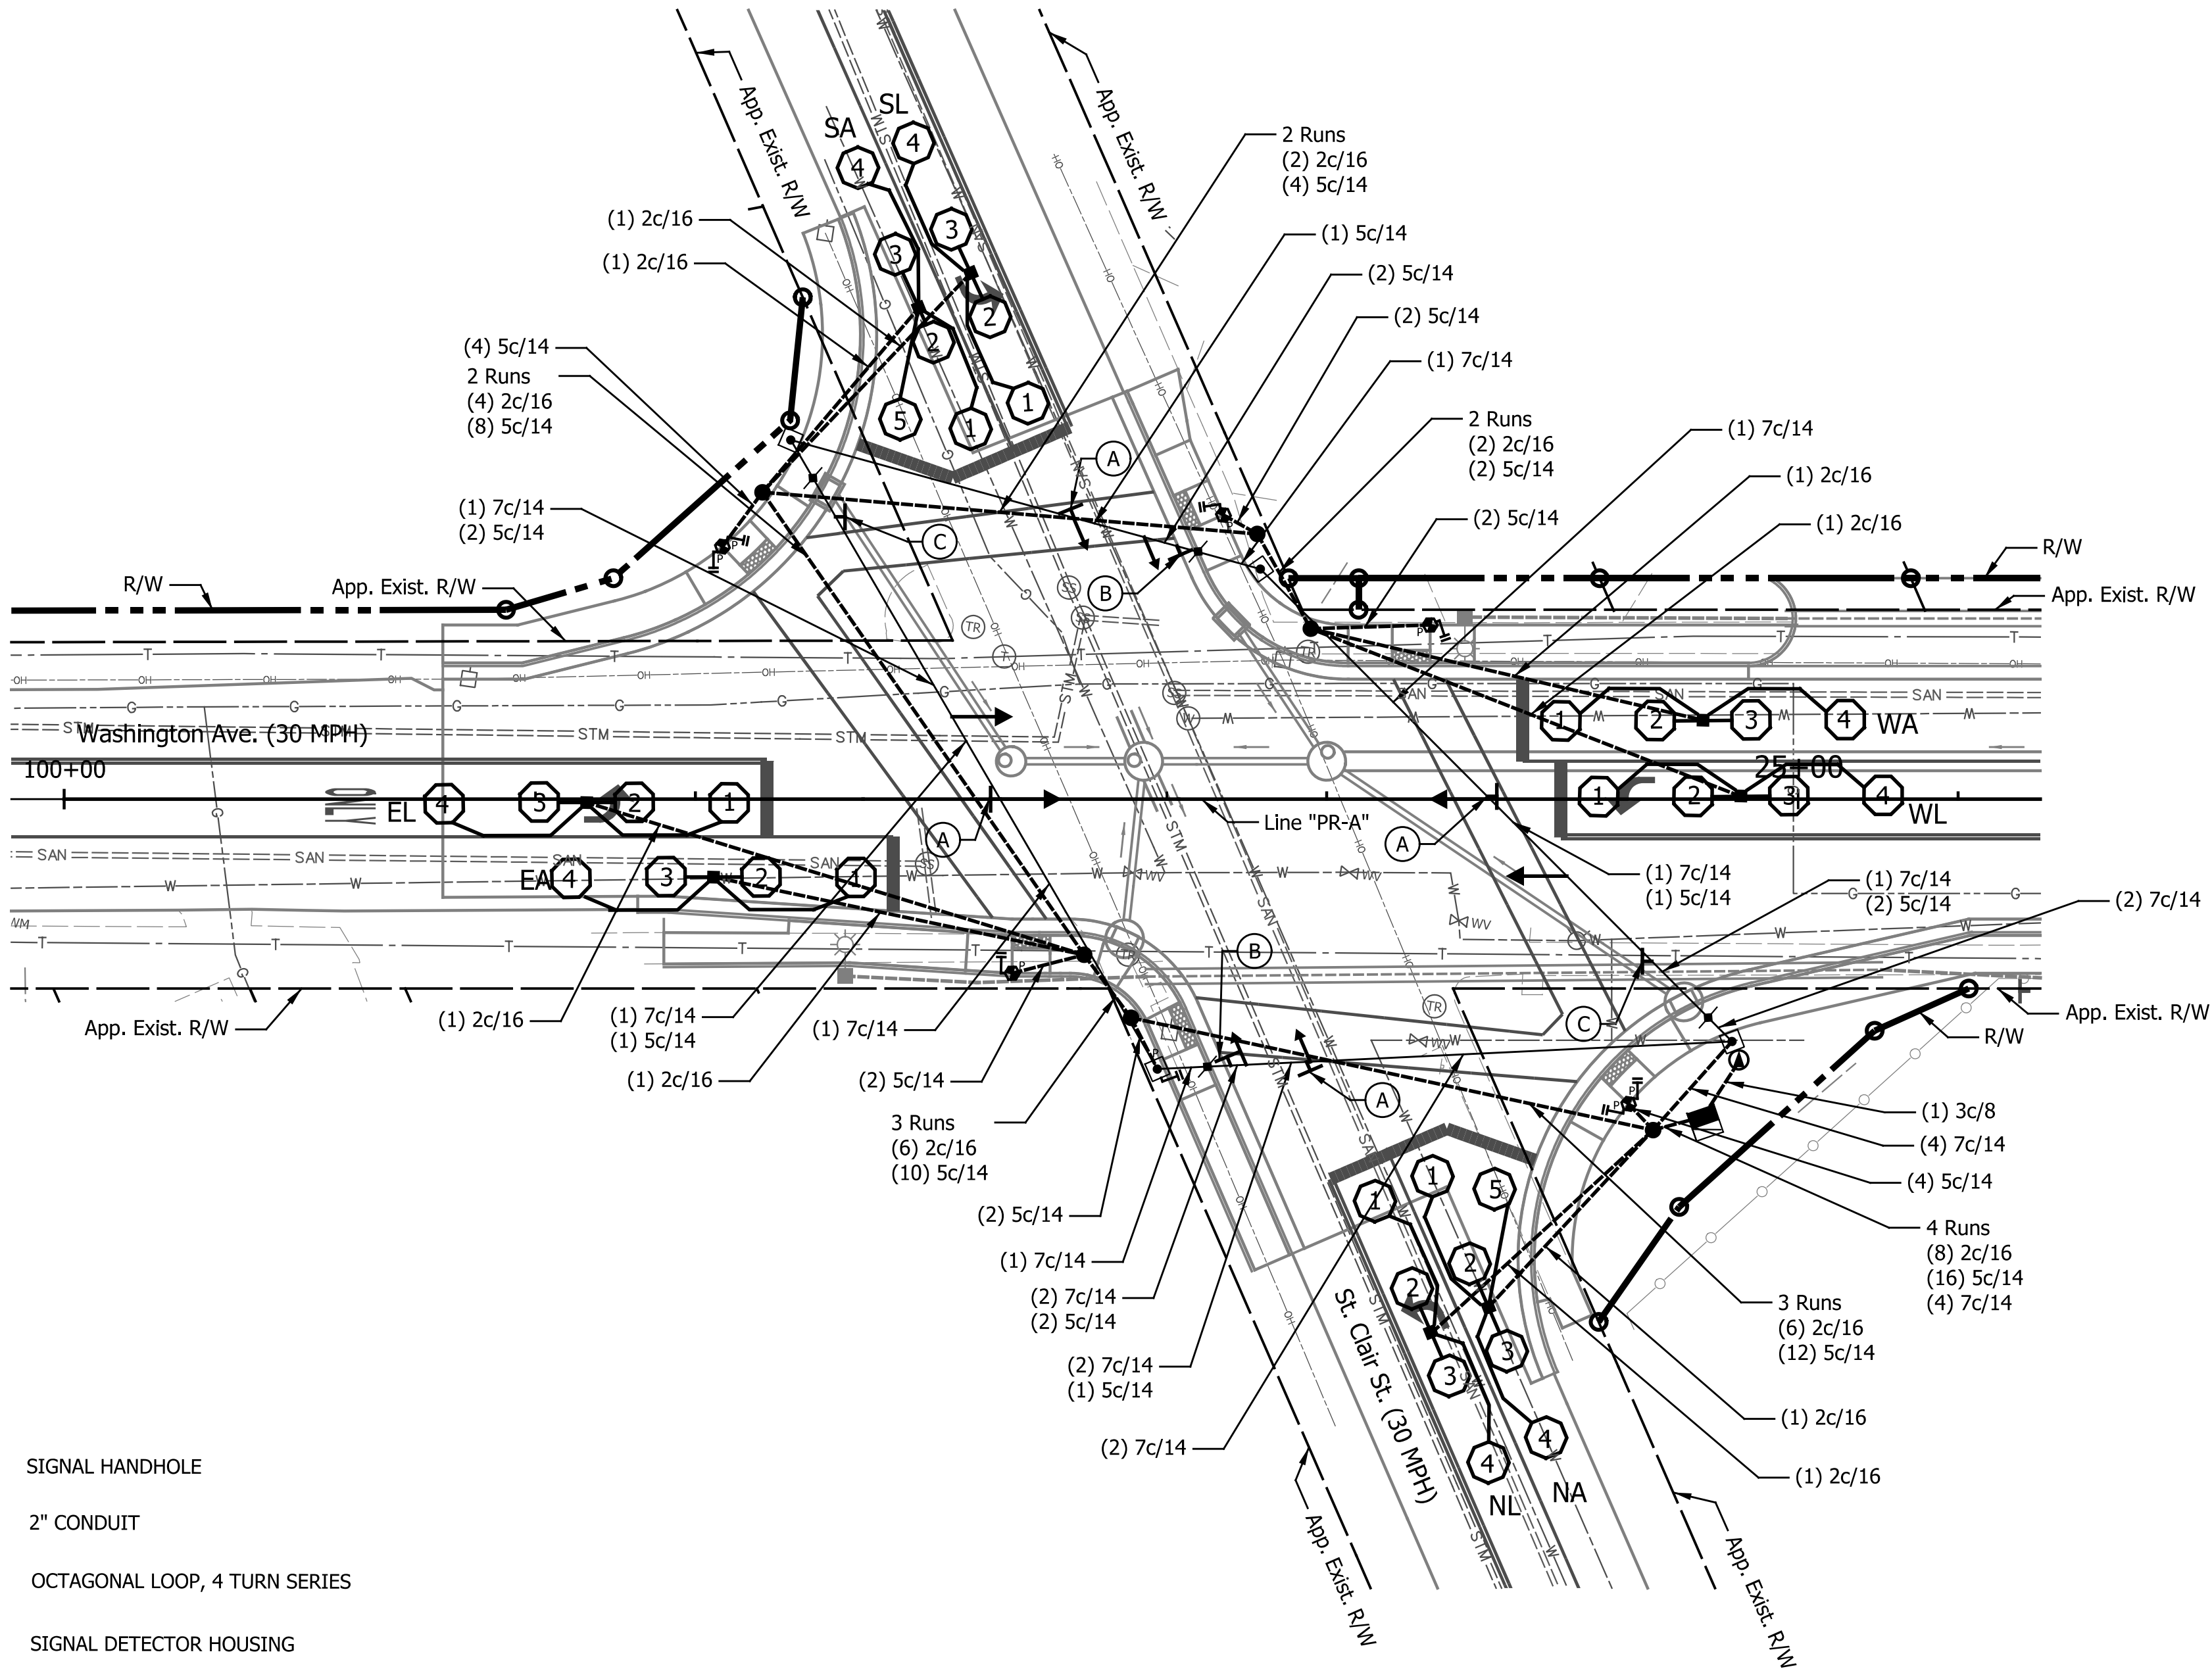

SIGN LEGEND



R3-5(L)  
30" x 36"  
(A)

Washington Ave

D3-1  
24" x 120"  
(B)

St. Clair St



D3-1  
24" x 96"  
(C)

NOTES

- PAVEMENT MARKINGS ARE SHOWN FOR INFORMATIONAL PURPOSES ONLY. SEE THE SIGNING AND PAVEMENT MARKING PLANS FOR CONSTRUCTION.
- ALL EXISTING SIGNAL EQUIPMENT TO BE REMOVED.
- AUDIBLE PUSH BUTTONS SHALL BE LOCATED PERPENDICULAR TO THE PEDESTRIAN CROSSING AND SHALL HAVE A SIDE REACH OF 10" MAXIMUM.

| DATE | REVISION |  |  | RECOMMENDED FOR APPROVAL | DESIGN ENGINEER | DATE | INDIANA DEPARTMENT OF TRANSPORTATION | HORIZONTAL SCALE | BRIDGE FILE |
|------|----------|--|--|--------------------------|-----------------|------|--------------------------------------|------------------|-------------|
|      |          |  |  |                          |                 |      |                                      | 1" = 20'         | N/A         |
|      |          |  |  |                          |                 |      |                                      | VERTICAL SCALE   | DESIGNATION |
|      |          |  |  |                          |                 |      |                                      | N/A              | 2101753     |
|      |          |  |  |                          |                 |      |                                      | SURVEY BOOK      | SHEETS      |
|      |          |  |  |                          |                 |      |                                      | N/A              | 15 of 52    |
|      |          |  |  |                          |                 |      |                                      | CONTRACT         | PROJECT     |
|      |          |  |  |                          |                 |      |                                      | R-44285          | 2101753     |



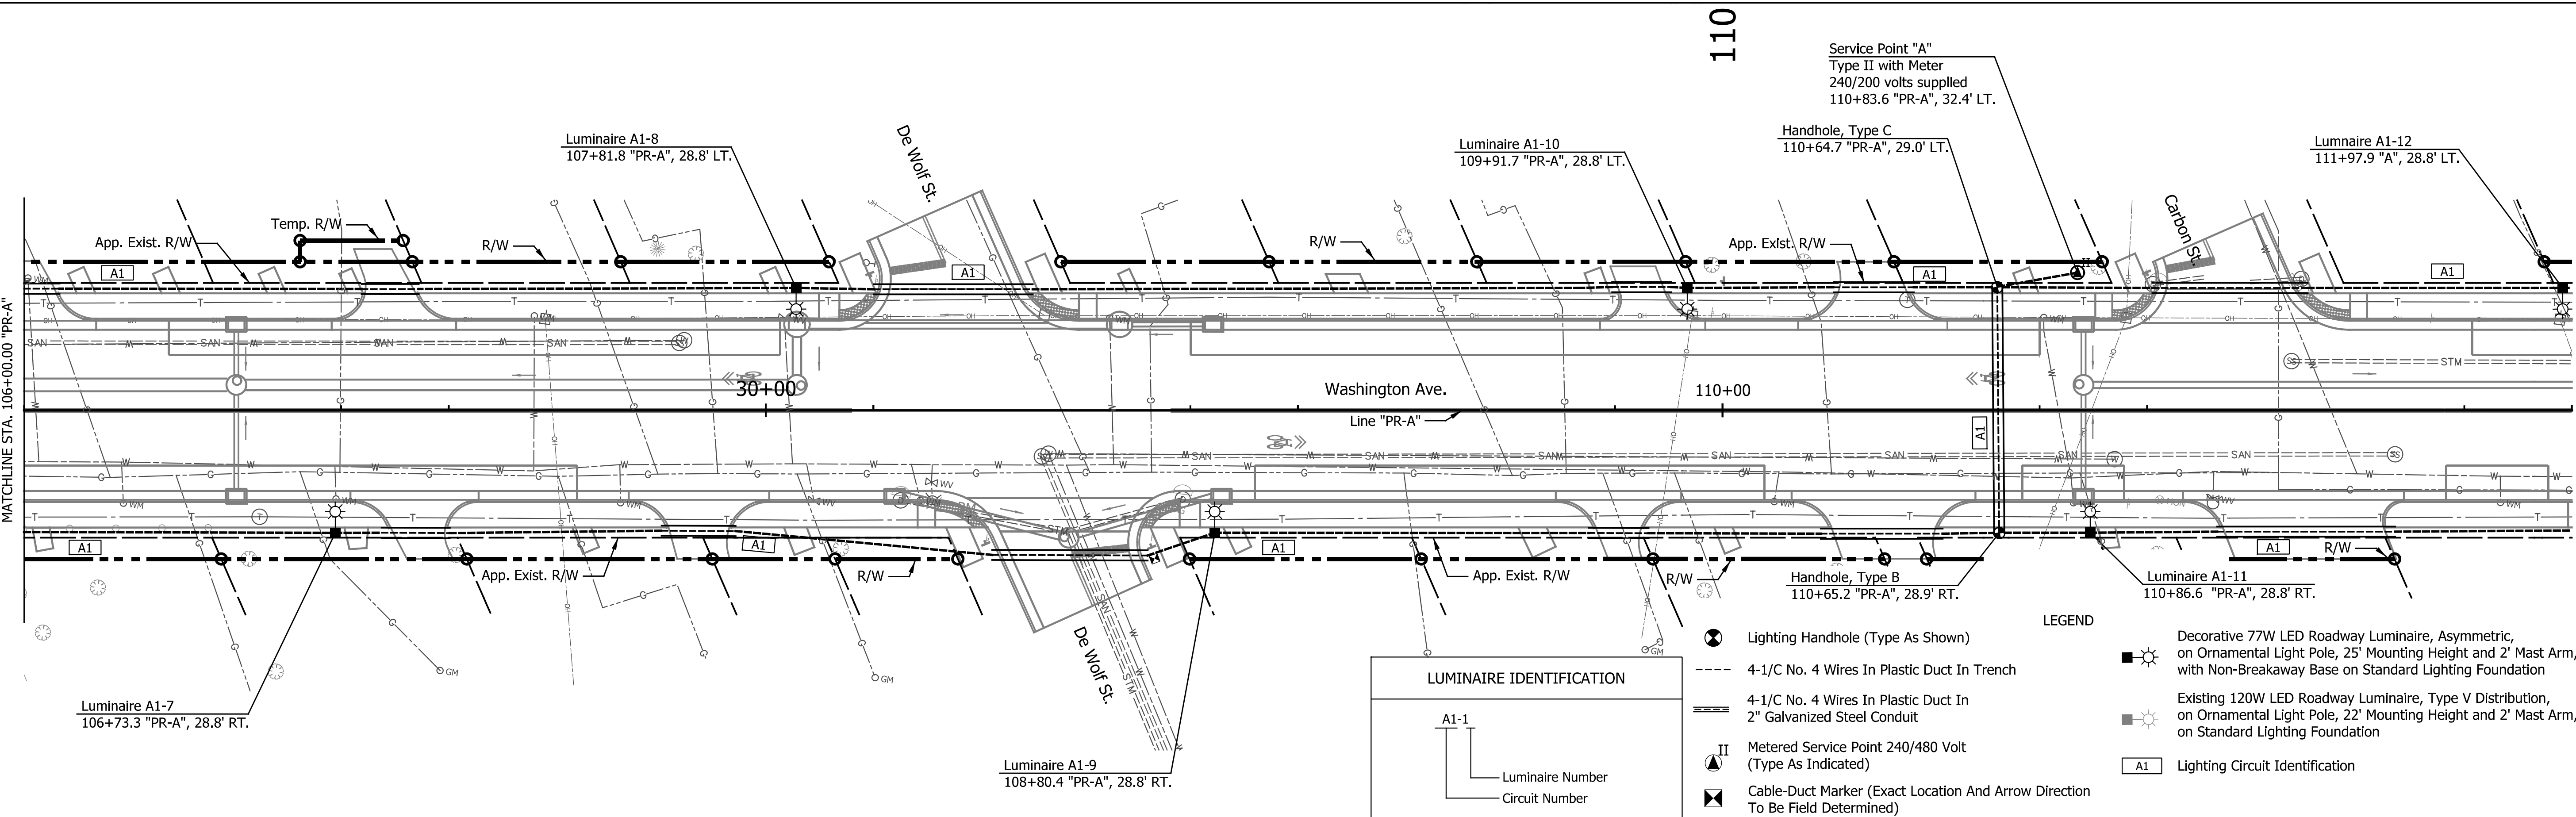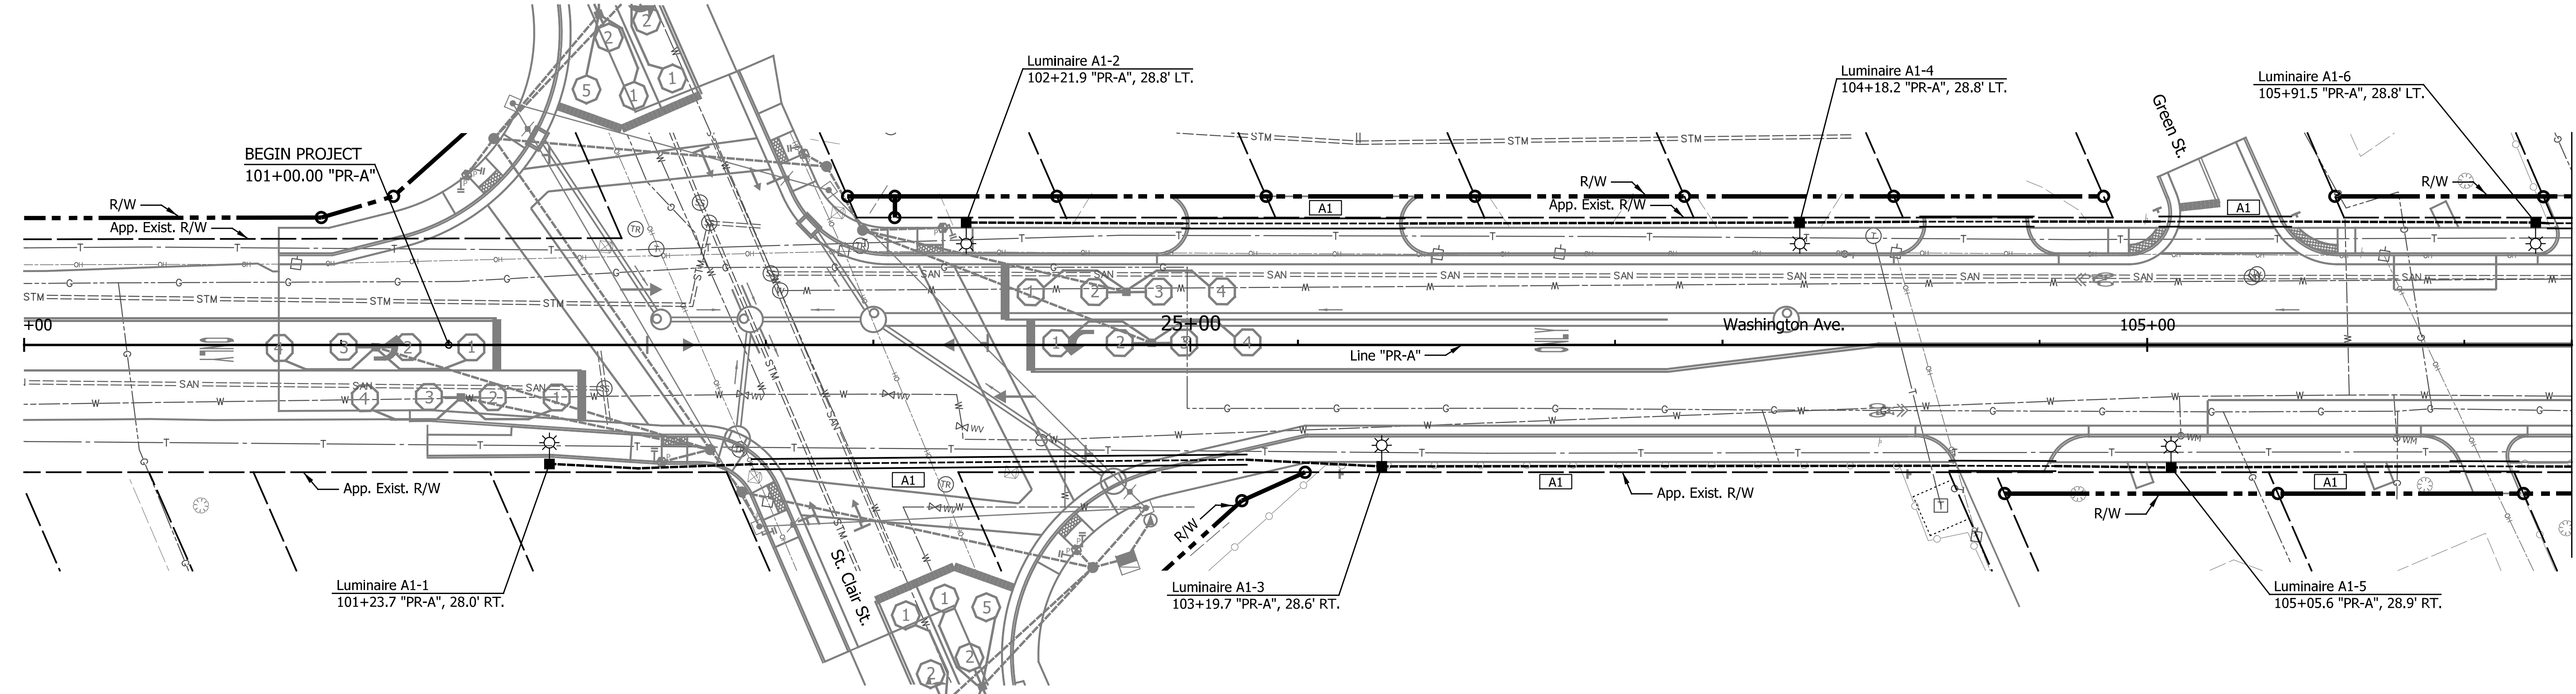

**LUMINAIRE IDENTIFICATION**

A1-1  
Luminaire Number  
Circuit Number

- LEGEND**
- Lighting Handhole (Type As Shown)
  - 4-1/C No. 4 Wires In Plastic Duct In Trench
  - 4-1/C No. 4 Wires In Plastic Duct In 2" Galvanized Steel Conduit
  - Metered Service Point 240/480 Volt (Type As Indicated)
  - Cable-Duct Marker (Exact Location And Arrow Direction To Be Field Determined)
  - Decorative 77W LED Roadway Luminaire, Asymmetric, on Ornamental Light Pole, 25' Mounting Height and 2' Mast Arm, with Non-Breakaway Base on Standard Lighting Foundation
  - Existing 120W LED Roadway Luminaire, Type V Distribution, on Ornamental Light Pole, 22' Mounting Height and 2' Mast Arm, on Standard Lighting Foundation
  - A1 Lighting Circuit Identification



| DATE | REVISION |
|------|----------|
|      |          |
|      |          |
|      |          |
|      |          |
|      |          |
|      |          |

|                          |                 |      |
|--------------------------|-----------------|------|
| RECOMMENDED FOR APPROVAL | DESIGN ENGINEER | DATE |
| DESIGNED: MSS            | DRAWN: MSS      |      |
| CHECKED: GMG             | CHECKED: GMG    |      |

|                                         |
|-----------------------------------------|
| INDIANA<br>DEPARTMENT OF TRANSPORTATION |
| LIGHTING DETAILS                        |

|                              |                        |
|------------------------------|------------------------|
| HORIZONTAL SCALE<br>1" = 20' | BRIDGE FILE<br>N/A     |
| VERTICAL SCALE<br>N/A        | DESIGNATION<br>2101753 |
| SURVEY BOOK<br>N/A           | SHEETS<br>16 of 52     |
| CONTRACT<br>R-44285          | PROJECT<br>2101753     |



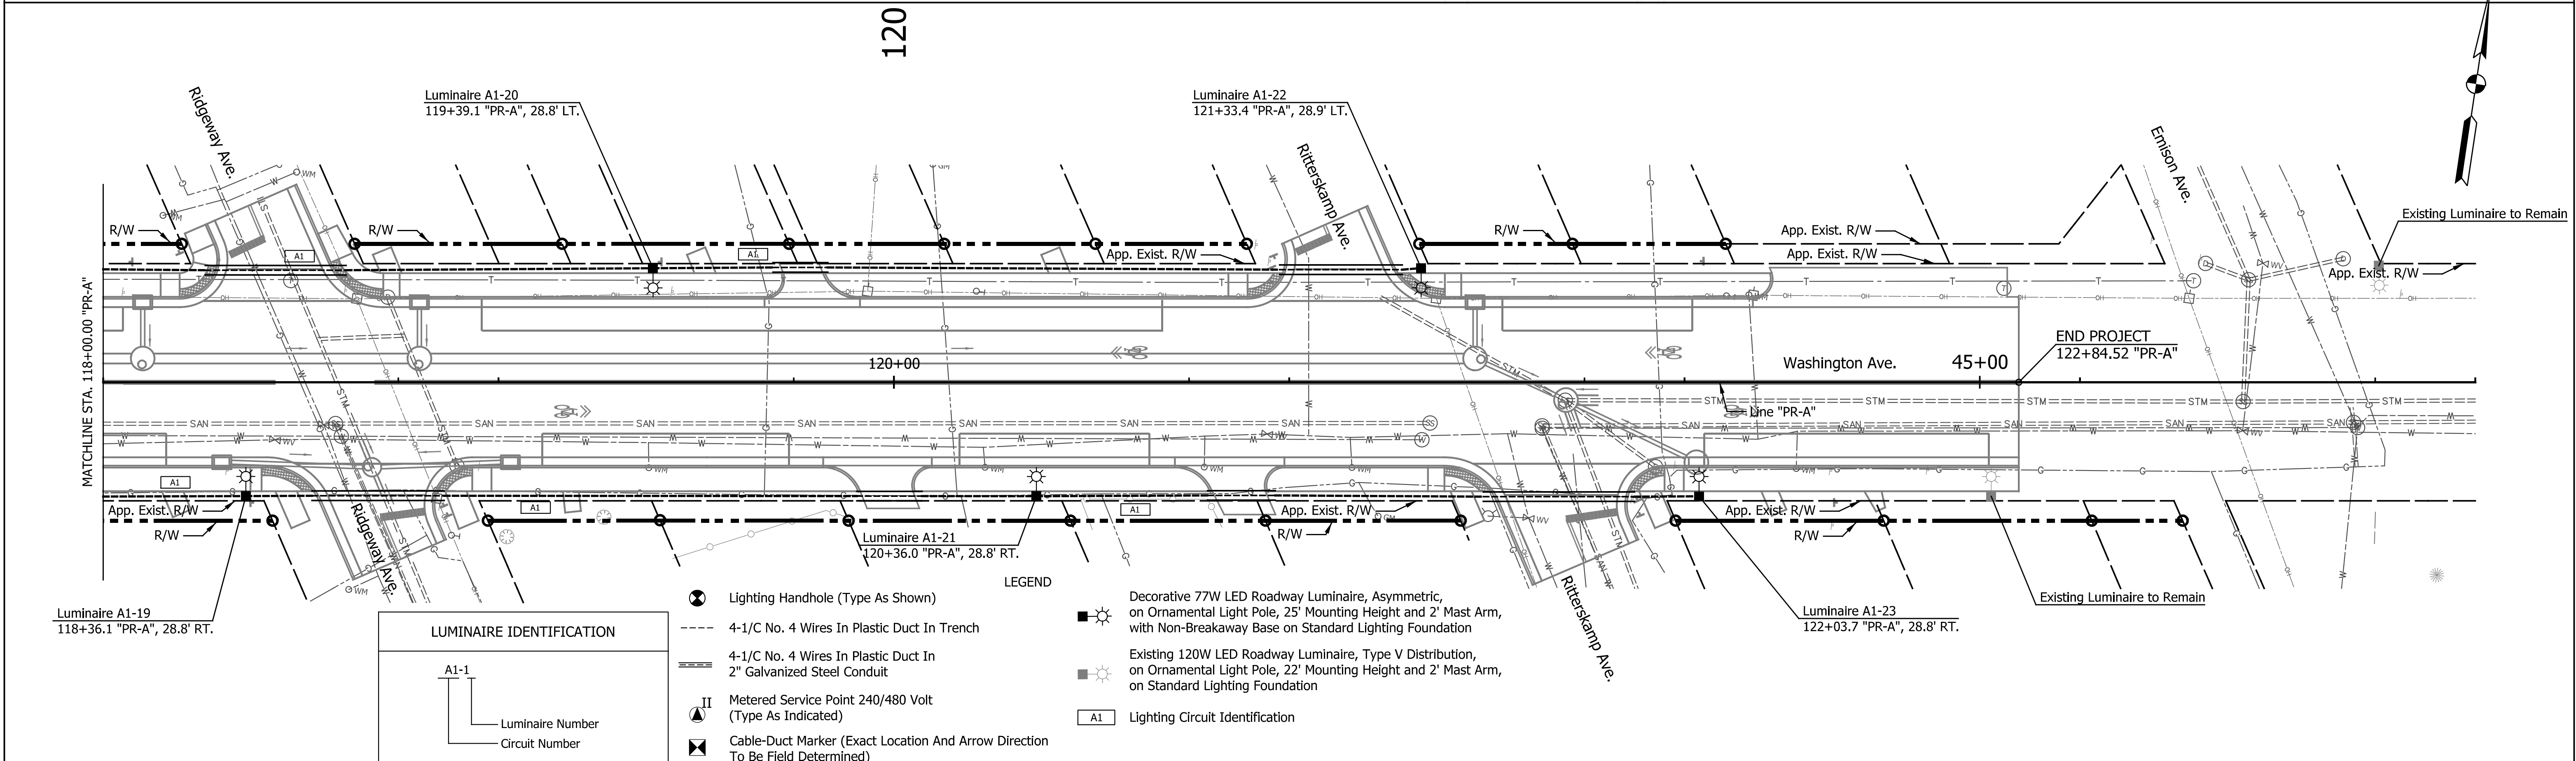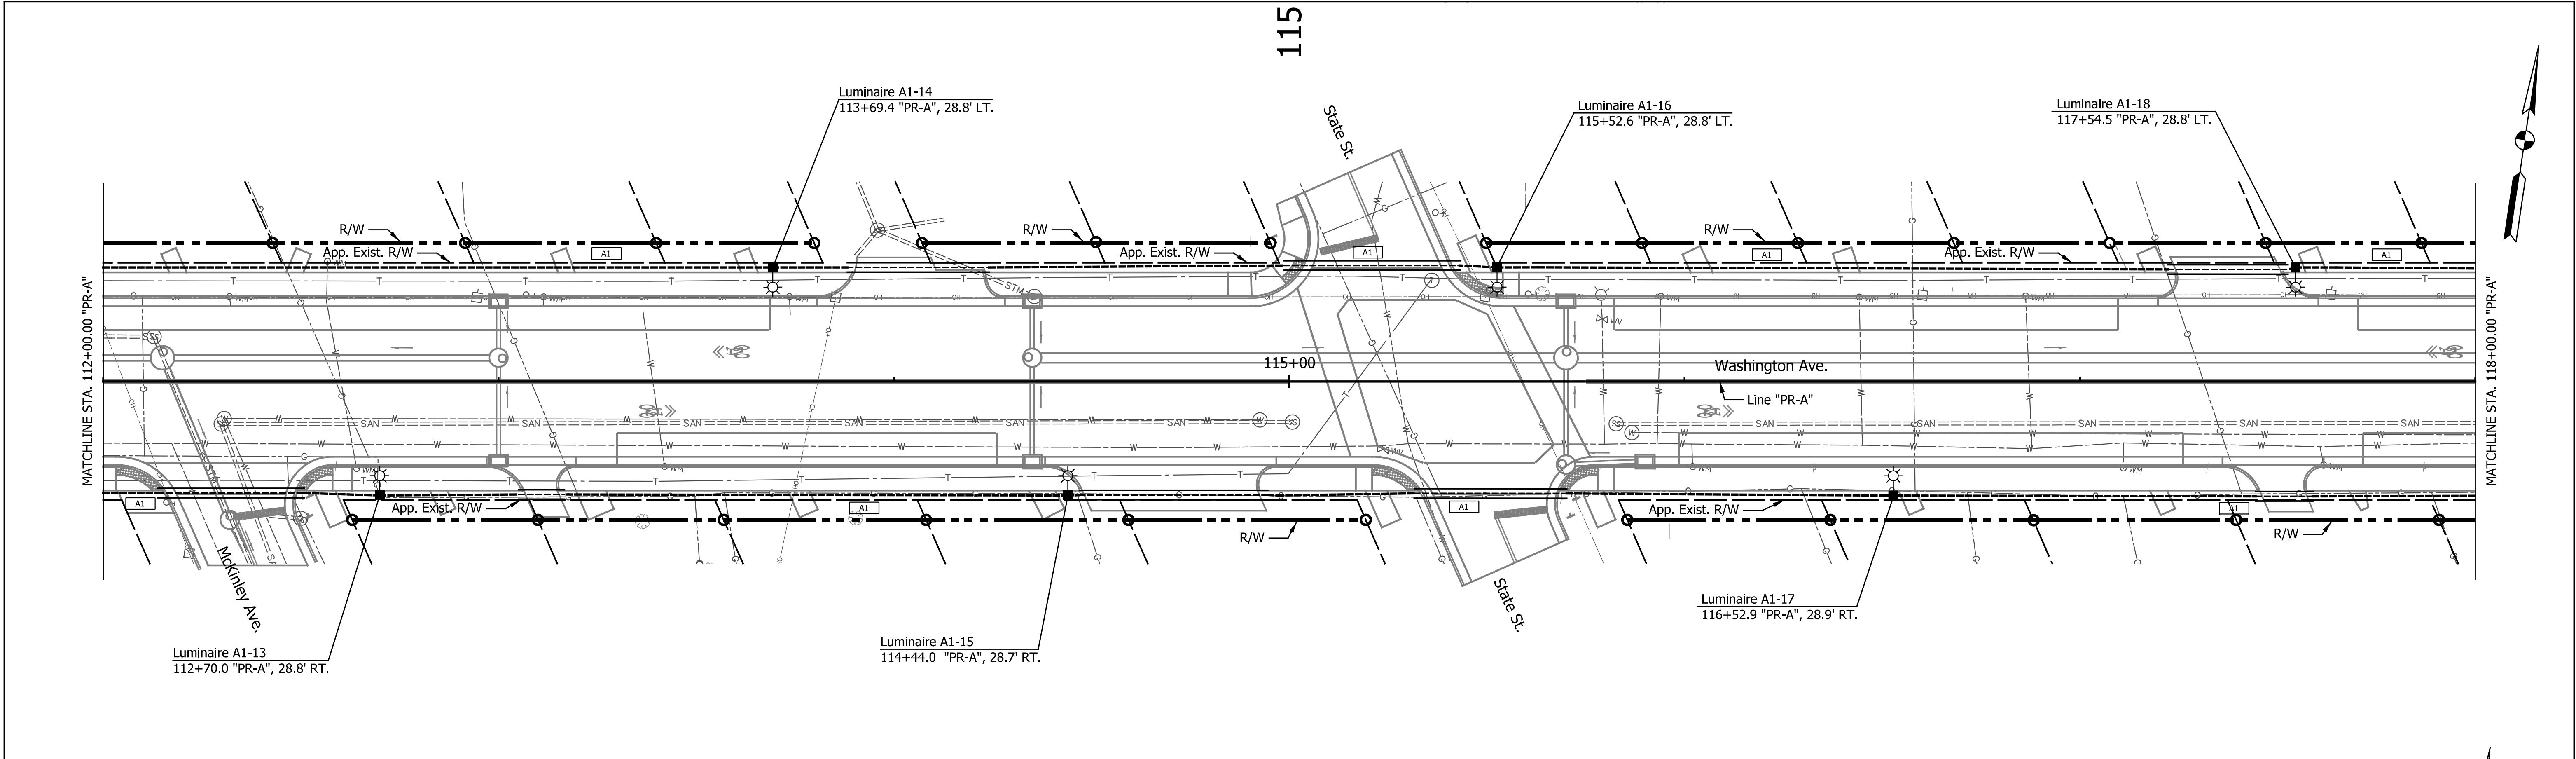


| DATE | REVISION |
|------|----------|
|      |          |
|      |          |
|      |          |
|      |          |
|      |          |
|      |          |

|                          |                 |      |
|--------------------------|-----------------|------|
| RECOMMENDED FOR APPROVAL | DESIGN ENGINEER | DATE |
| DESIGNED: MSS            | DRAWN: MSS      |      |
| CHECKED: GMG             | CHECKED: GMG    |      |

|                                         |
|-----------------------------------------|
| INDIANA<br>DEPARTMENT OF TRANSPORTATION |
| LIGHTING DETAILS                        |

|                              |                        |
|------------------------------|------------------------|
| HORIZONTAL SCALE<br>1" = 20' | BRIDGE FILE<br>N/A     |
| VERTICAL SCALE<br>N/A        | DESIGNATION<br>2101753 |
| SURVEY BOOK<br>N/A           | SHEETS<br>17 of 52     |
| CONTRACT<br>R-44285          | PROJECT<br>2101753     |





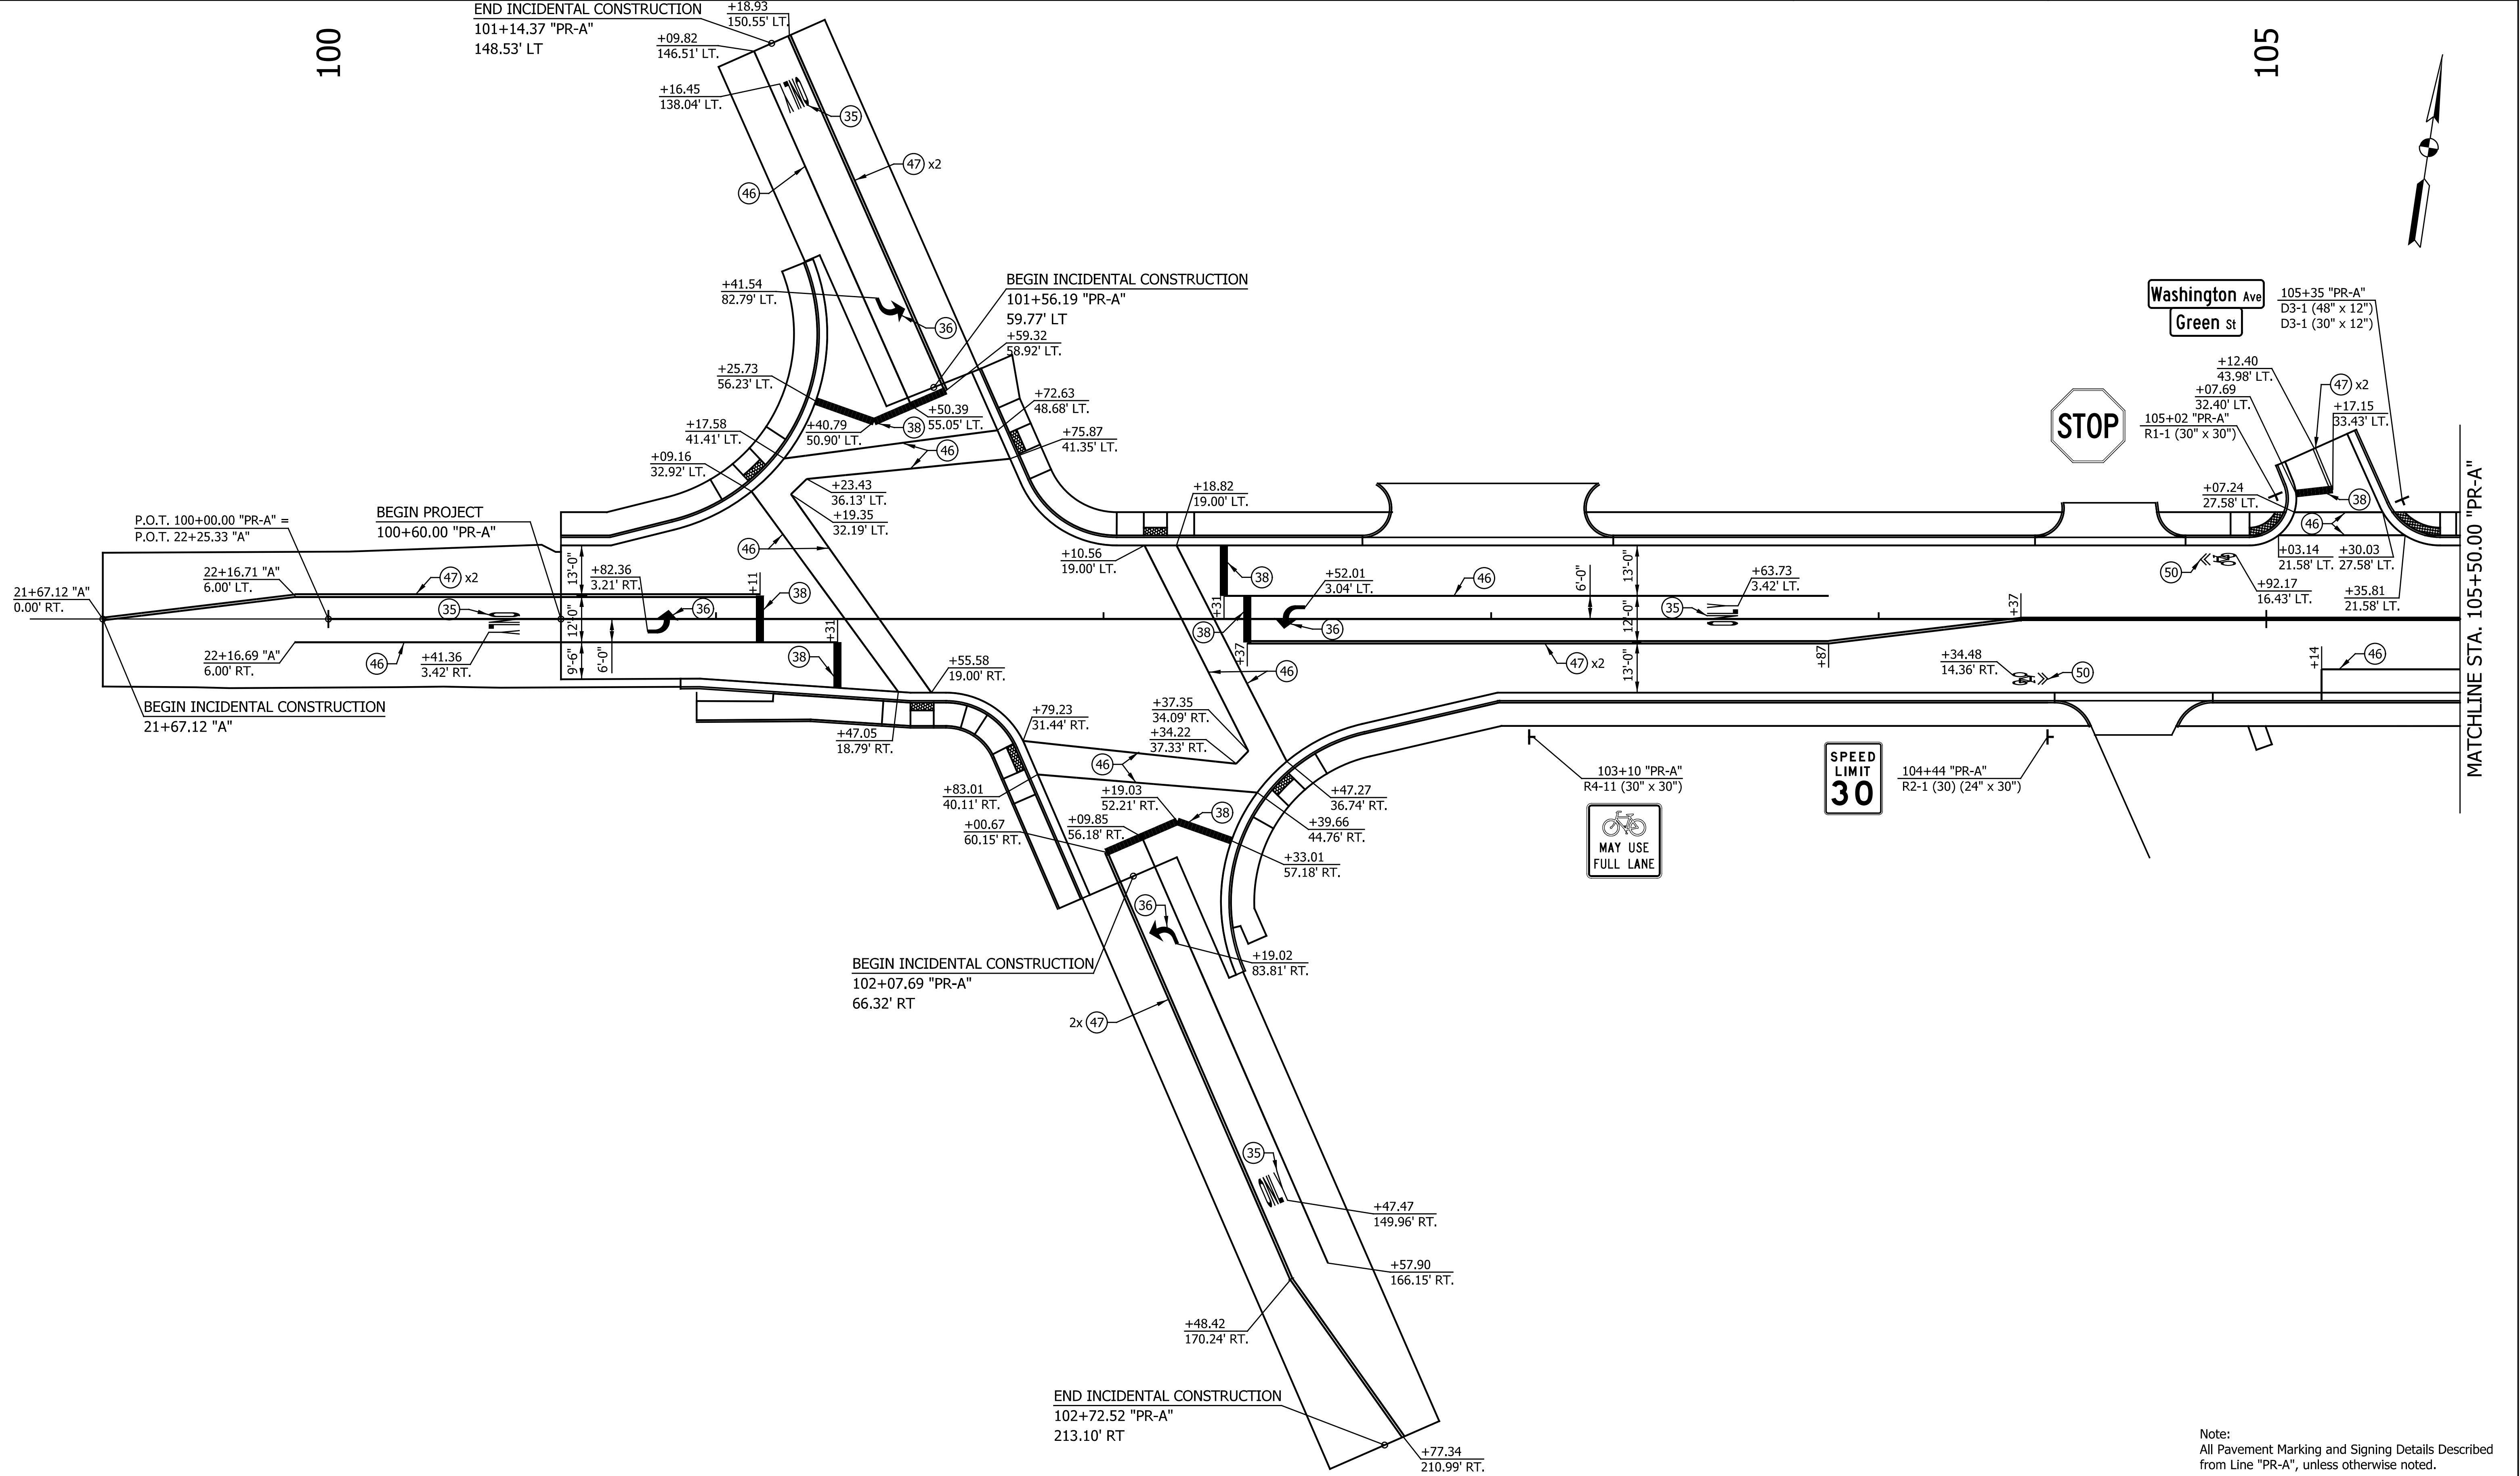

Note:  
All Pavement Marking and Signing Details Described  
from Line "PR-A", unless otherwise noted.

| DATE | REVISION | LEGEND                                                                                       | RECOMMENDED FOR APPROVAL | DESIGN ENGINEER | DATE | INDIANA<br>DEPARTMENT OF TRANSPORTATION |          |         |  | HORIZONTAL SCALE | BRIDGE FILE |
|------|----------|----------------------------------------------------------------------------------------------|--------------------------|-----------------|------|-----------------------------------------|----------|---------|--|------------------|-------------|
|      |          | (35) Pavement Message Marking, Thermoplastic, ONLY, White                                    |                          |                 |      | PAVEMENT MARKING AND SIGNING DETAILS    |          |         |  | 1" = 20'         | N/A         |
|      |          | (36) Pavement Message Marking, Thermoplastic, Lane Indication Arrow, White                   |                          |                 |      |                                         |          |         |  | VERTICAL SCALE   | DESIGNATION |
|      |          | (38) Transverse Marking, Thermoplastic, Stop Line, White, 24 in.                             |                          |                 |      |                                         |          |         |  | N/A              | 2101753     |
|      |          | (46) Line, Thermoplastic, Solid, White, 6 in. (47) Line, Thermoplastic, Solid, Yellow, 6 in. |                          |                 |      |                                         |          |         |  | SURVEY BOOK      | SHEETS      |
|      |          | (50) Pavement Message Marking, Thermoplastic, Bike w/ Arrow                                  |                          |                 |      |                                         |          |         |  | N/A              | 18 of 52    |
|      |          |                                                                                              | CHECKED: DSS             | CHECKED: DSS    |      |                                         | CONTRACT | PROJECT |  |                  |             |
|      |          |                                                                                              |                          |                 |      |                                         | R-44285  | 2101753 |  |                  |             |



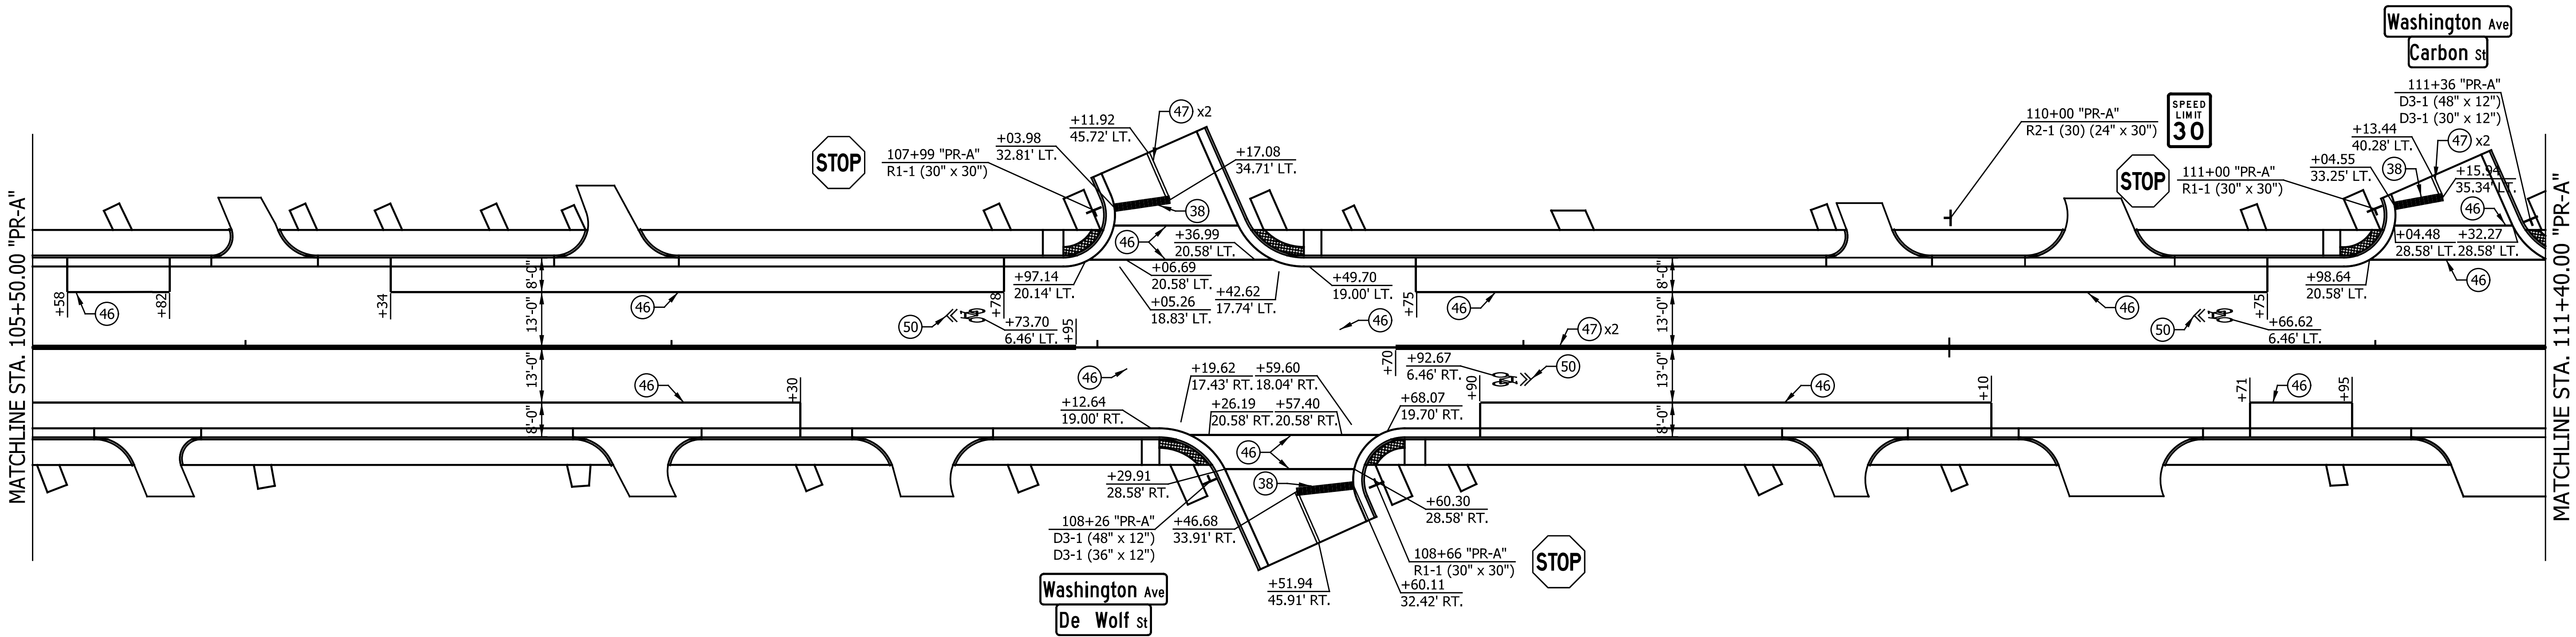
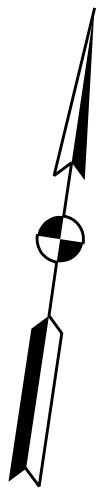


|      |          |                                                                                              |                           |                                      |                                      |                  |             |  |
|------|----------|----------------------------------------------------------------------------------------------|---------------------------|--------------------------------------|--------------------------------------|------------------|-------------|--|
| DATE | REVISION | LEGEND                                                                                       | RECOMMENDED FOR APPROVAL  | INDIANA DEPARTMENT OF TRANSPORTATION |                                      | HORIZONTAL SCALE | BRIDGE FILE |  |
|      |          | (35) Pavement Message Marking, Thermoplastic, ONLY, White                                    |                           |                                      |                                      | 1" = 20'         | N/A         |  |
|      |          | (36) Pavement Message Marking, Thermoplastic, Lane Indication Arrow, White                   |                           |                                      | VERTICAL SCALE                       | DESIGNATION      |             |  |
|      |          | (38) Transverse Marking, Thermoplastic, Stop Line, White, 24 in.                             | DESIGN ENGINEER DATE      |                                      | N/A                                  | 2101753          |             |  |
|      |          | (46) Line, Thermoplastic, Solid, White, 6 in. (47) Line, Thermoplastic, Solid, Yellow, 6 in. | DESIGNED: JKH DRAWN: BLP  |                                      | PAVEMENT MARKING AND SIGNING DETAILS |                  |             |  |
|      |          | (50) Pavement Message Marking, Thermoplastic, Bike w/ Arrow                                  | CHECKED: DSS CHECKED: DSS |                                      |                                      |                  |             |  |

|               |  |              |  |
|---------------|--|--------------|--|
| DESIGNED: JKH |  | DRAWN: BLP   |  |
| CHECKED: DSS  |  | CHECKED: DSS |  |

PAVEMENT MARKING AND SIGNING DETAILS



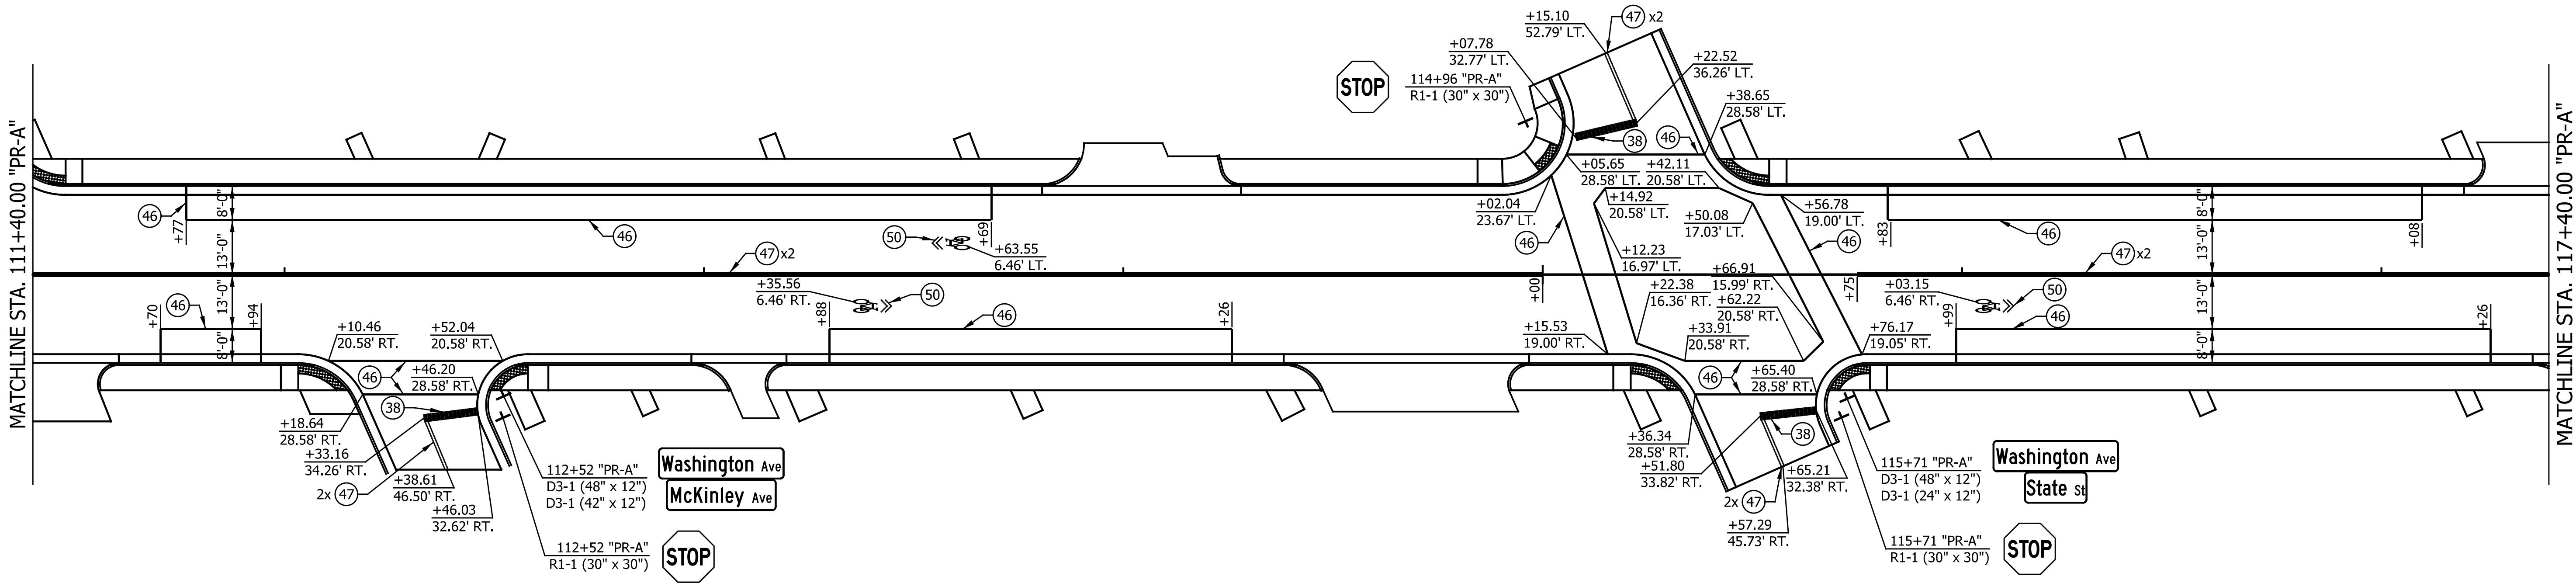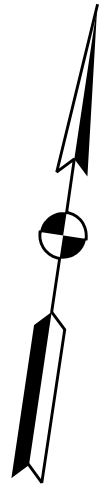

| DATE | REVISION |
|------|----------|
|      |          |
|      |          |
|      |          |
|      |          |
|      |          |
|      |          |



| LEGEND |                                                                       |
|--------|-----------------------------------------------------------------------|
| (35)   | Pavement Message Marking, Thermoplastic, ONLY, White                  |
| (36)   | Pavement Message Marking, Thermoplastic, Lane Indication Arrow, White |
| (38)   | Transverse Marking, Thermoplastic, Stop Line, White, 24 In.           |
| (46)   | Line, Thermoplastic, Solid, White, 6 in.                              |
| (47)   | Line, Thermoplastic, Solid, Yellow, 6 in.                             |
| (50)   | Pavement Message Marking, Thermoplastic, Bike w/ Arrow                |

|                                |              |
|--------------------------------|--------------|
| RECOMMENDED FOR APPROVAL _____ |              |
| DESIGN ENGINEER                | DATE         |
| DESIGNED: JKH                  | DRAWN: BLP   |
| CHECKED: DSS                   | CHECKED: DSS |

|                                         |  |
|-----------------------------------------|--|
| INDIANA<br>DEPARTMENT OF TRANSPORTATION |  |
| PAVEMENT MARKING AND SIGNING DETAILS    |  |

|                  |             |       |
|------------------|-------------|-------|
| HORIZONTAL SCALE | BRIDGE FILE |       |
| 1" = 20'         | N/A         |       |
| VERTICAL SCALE   | DESIGNATION |       |
| N/A              | 2101753     |       |
| SURVEY BOOK      | SHEETS      |       |
| N/A              | 20          | of 52 |
| CONTRACT         | PROJECT     |       |
| R-44285          | 2101753     |       |




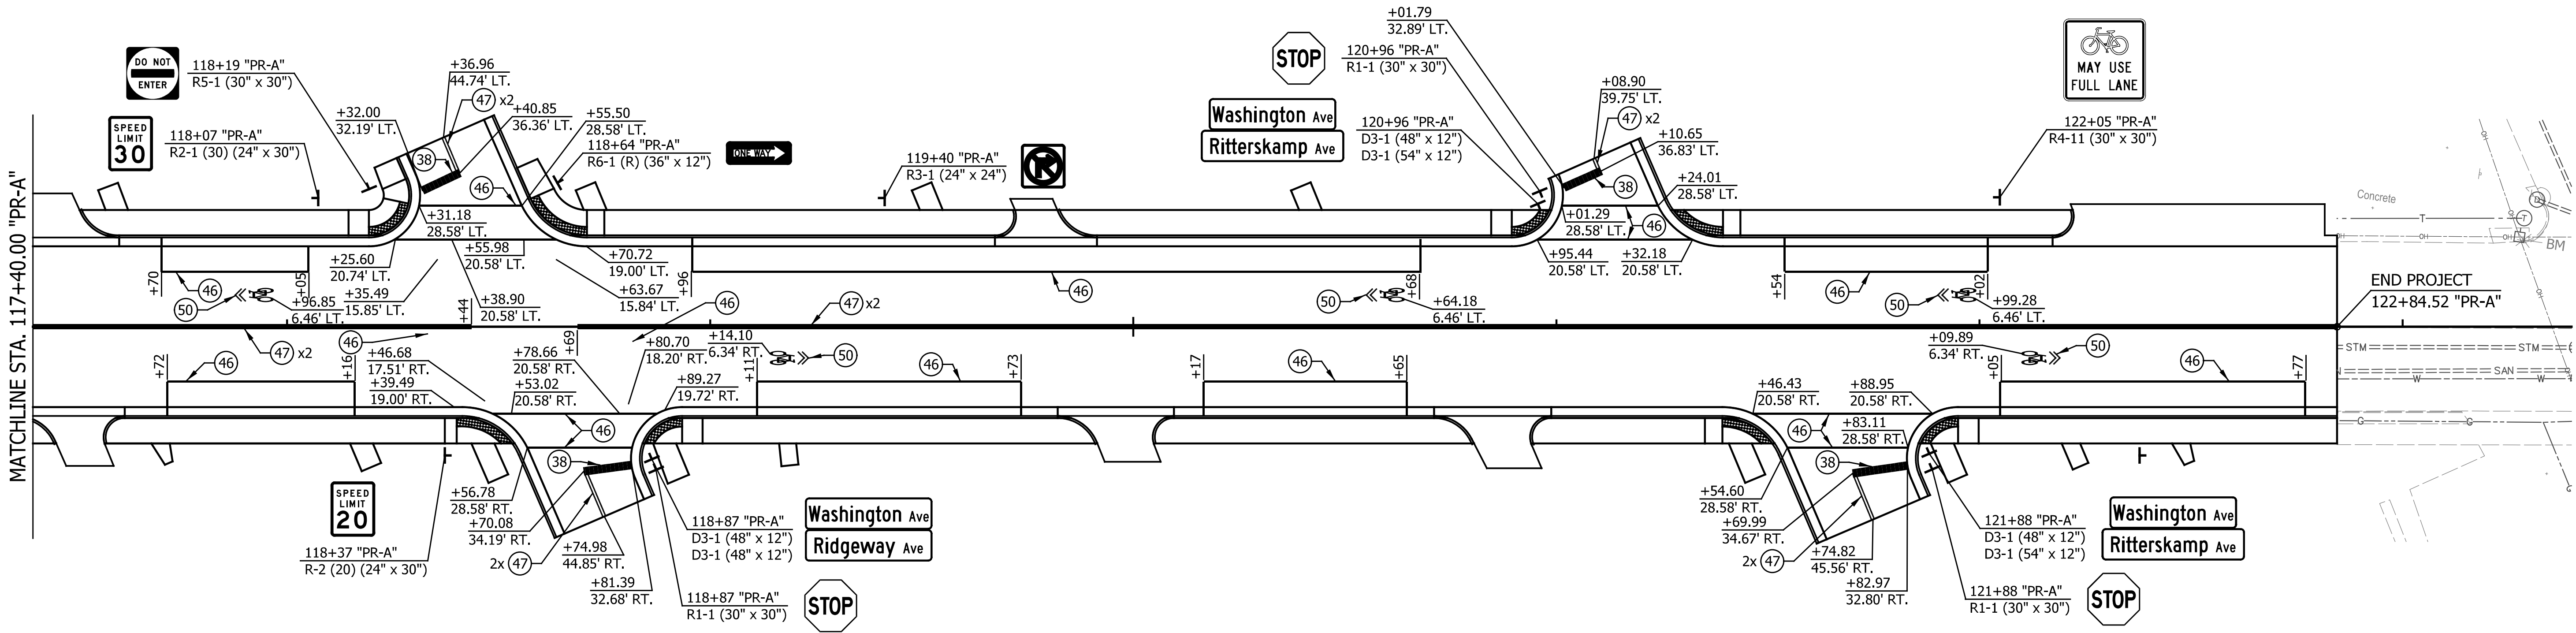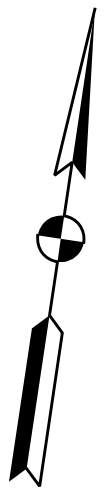

| DATE |  | REVISION |  | LEGEND |                                                                       | RECOMMENDED FOR APPROVAL |                                           | INDIANA DEPARTMENT OF TRANSPORTATION |  | HORIZONTAL SCALE |  | BRIDGE FILE |             |
|------|--|----------|--|--------|-----------------------------------------------------------------------|--------------------------|-------------------------------------------|--------------------------------------|--|------------------|--|-------------|-------------|
|      |  |          |  | (35)   | Pavement Message Marking, Thermoplastic, ONLY, White                  |                          |                                           |                                      |  | 1" = 20'         |  |             | N/A         |
|      |  |          |  | (36)   | Pavement Message Marking, Thermoplastic, Lane Indication Arrow, White |                          |                                           |                                      |  | VERTICAL SCALE   |  |             | DESIGNATION |
|      |  |          |  | (38)   | Transverse Marking, Thermoplastic, Stop Line, White, 24 In.           |                          |                                           |                                      |  | N/A              |  |             | 2101753     |
|      |  |          |  | (46)   | Line, Thermoplastic, Solid, White, 6 in.                              | (47)                     | Line, Thermoplastic, Solid, Yellow, 6 in. |                                      |  | SURVEY BOOK      |  |             | SHEETS      |
|      |  |          |  | (50)   | Pavement Message Marking, Thermoplastic, Bike w/ Arrow                |                          |                                           |                                      |  | N/A              |  | 21          | of 52       |
|      |  |          |  |        |                                                                       |                          |                                           |                                      |  | CONTRACT         |  |             | PROJECT     |
|      |  |          |  |        |                                                                       |                          |                                           |                                      |  | R-44285          |  |             | 2101753     |




| SHEET SIGN & POST SUMMARY |               |           |                        |   |    |                                     |        |        |                                                     |             |        |             |          |                                                |   |       |                                                        |  |       |
|---------------------------|---------------|-----------|------------------------|---|----|-------------------------------------|--------|--------|-----------------------------------------------------|-------------|--------|-------------|----------|------------------------------------------------|---|-------|--------------------------------------------------------|--|-------|
| SIGN                      |               |           |                        |   |    |                                     |        |        |                                                     | POST        |        |             |          |                                                |   |       |                                                        |  |       |
| PLAN SHEET<br>NO. / LINE  | SIGN LOCATION | SIGN CODE | SIGN SIZE (IN x<br>IN) |   |    | GROUND - MOUNTED SIGN<br>AREA (SFT) |        |        | GROUND - MOUNTED<br>DOUBLE SIDED SIGN AREA<br>(SFT) | U CHANNEL   |        |             |          | SQUARE                                         |   |       |                                                        |  |       |
|                           |               |           |                        |   |    |                                     |        |        |                                                     | POST LENGTH |        | POST LENGTH |          | 2" x 2" - 12 GA. (TYPE 2)<br>REINFORCED ANCHOR |   |       | 2 1/4" x 2 1/4" - 12 GA. (TYPE 1)<br>REINFORCED ANCHOR |  |       |
|                           |               |           |                        |   |    |                                     |        |        |                                                     | 1           | 2      | TYPE "A"    | TYPE "B" | POST LENGTH (FT)                               |   |       | POST LENGTH (FT)                                       |  |       |
|                           |               |           |                        |   |    | 0.080"                              | 0.100" | 0.125" | 0.080"                                              | 0.100"      | 0.125" | FT.         |          | 1                                              | 2 | TOTAL | 1                                                      |  | TOTAL |
| "Line A"                  |               |           |                        |   |    |                                     |        |        |                                                     |             |        |             |          |                                                |   |       |                                                        |  |       |
|                           | 104+44.00 R   | R2-1      | 24                     | x | 30 | 5.00                                |        |        |                                                     |             |        |             |          |                                                |   |       | 10.5                                                   |  | 10.5  |
|                           | 105+02.00 L   | R1-1      | 30                     | x | 30 | 6.25                                |        |        |                                                     |             |        |             |          |                                                |   |       | 12.5                                                   |  | 12.5  |
|                           | 105+35.00 L   | D3-1      | 48                     | x | 12 |                                     | 4.00   |        |                                                     |             |        |             |          |                                                |   |       | 10.0                                                   |  | 10.0  |
|                           |               | D3-1      | 30                     | x | 12 | 2.50                                |        |        |                                                     |             |        |             |          |                                                |   |       |                                                        |  |       |
|                           | 107+99.00 L   | R1-1      | 30                     | x | 30 | 6.25                                |        |        |                                                     |             |        |             |          |                                                |   |       | 12.5                                                   |  | 12.5  |
|                           | 108+26.00 R   | D3-1      | 48                     | x | 12 |                                     | 4.00   |        |                                                     |             |        |             |          |                                                |   |       | 10.0                                                   |  | 10.0  |
|                           |               | D3-1      | 36                     | x | 12 |                                     | 3.00   |        |                                                     |             |        |             |          |                                                |   |       |                                                        |  |       |
|                           | 108+66.00 R   | R1-1      | 30                     | x | 30 | 6.25                                |        |        |                                                     |             |        |             |          |                                                |   |       | 10.5                                                   |  | 10.5  |
|                           | 110+00.00 L   | R2-1      | 24                     | x | 30 | 5.00                                |        |        |                                                     |             |        |             |          |                                                |   |       | 10.5                                                   |  | 10.5  |
|                           | 111+00.00 L   | R1-1      | 30                     | x | 30 | 6.25                                |        |        |                                                     |             |        |             |          |                                                |   |       | 12.5                                                   |  | 12.5  |
|                           | 111+36.00 L   | D3-1      | 48                     | x | 12 |                                     | 4.00   |        |                                                     |             |        |             |          |                                                |   |       | 10.0                                                   |  | 10.0  |
|                           |               | D3-1      | 30                     | x | 12 | 2.50                                |        |        |                                                     |             |        |             |          |                                                |   |       |                                                        |  |       |
|                           | 112+52.00 R   | R1-1      | 30                     | x | 30 | 6.25                                |        |        |                                                     |             |        |             |          |                                                |   |       | 10.5                                                   |  | 10.5  |
|                           |               | D3-1      | 48                     | x | 12 |                                     | 4.00   |        |                                                     |             |        |             |          |                                                |   |       | 10.0                                                   |  | 10.0  |
|                           |               | D3-1      | 42                     | x | 12 | 3.50                                |        |        |                                                     |             |        |             |          |                                                |   |       |                                                        |  |       |
|                           | 114+96.00 L   | R1-1      | 30                     | x | 30 | 6.25                                |        |        |                                                     |             |        |             |          |                                                |   |       | 10.5                                                   |  | 10.5  |
|                           | 115+71.00 R   | R1-1      | 30                     | x | 30 | 6.25                                |        |        |                                                     |             |        |             |          |                                                |   |       | 10.5                                                   |  | 10.5  |
|                           |               | D3-1      | 48                     |   | 12 |                                     | 4.00   |        |                                                     |             |        |             |          |                                                |   |       | 10.0                                                   |  | 10.0  |
|                           |               | D3-1      | 24                     |   | 12 | 2.00                                |        |        |                                                     |             |        |             |          |                                                |   |       |                                                        |  |       |
|                           | 118+07.00 L   | R2-1      | 24                     | x | 30 | 5.00                                |        |        |                                                     |             |        |             |          |                                                |   |       | 10.5                                                   |  | 10.5  |
|                           | 118+19.00 L   | R5-1      | 30                     | x | 30 | 6.25                                |        |        |                                                     |             |        |             |          |                                                |   |       | 10.5                                                   |  | 10.5  |
|                           | 118+37.00 R   | R-2       | 24                     | x | 30 | 5.00                                |        |        |                                                     |             |        |             |          |                                                |   |       | 10.5                                                   |  | 10.5  |
|                           | 118+64.00 L   | R6-1      | 36                     | x | 12 |                                     | 3.00   |        |                                                     |             |        |             |          |                                                |   |       | 9.0                                                    |  | 9.0   |
|                           | 118+87.00 R   | R1-1      | 30                     | x | 30 | 6.25                                |        |        |                                                     |             |        |             |          |                                                |   |       | 10.5                                                   |  | 10.5  |
|                           |               | D3-1      | 48                     | x | 12 |                                     | 4.00   |        |                                                     |             |        |             |          |                                                |   |       | 10.0                                                   |  | 10.0  |
|                           |               | D3-1      | 48                     | x | 12 |                                     | 4.00   |        |                                                     |             |        |             |          |                                                |   |       |                                                        |  |       |
|                           | 119+40.00 L   | R3-1      | 24                     | x | 24 | 4.00                                |        |        |                                                     |             |        |             |          |                                                |   |       | 10.0                                                   |  | 10.0  |
|                           | 120+96.00 L   | R1-1      | 30                     | x | 30 | 6.25                                |        |        |                                                     |             |        |             |          |                                                |   |       | 10.5                                                   |  | 10.5  |
|                           |               | D3-1      | 48                     | x | 12 |                                     | 4.00   |        |                                                     |             |        |             |          |                                                |   |       | 10.0                                                   |  | 10.0  |
|                           |               | D3-1      | 54                     | x | 12 | 4.50                                |        |        |                                                     |             |        |             |          |                                                |   |       |                                                        |  |       |
|                           | 121+88.00     | R1-1      | 30                     | x | 30 | 6.25                                |        |        |                                                     |             |        |             |          |                                                |   |       | 10.5                                                   |  | 10.5  |
|                           |               | D3-1      | 48                     | x | 12 |                                     | 4.00   |        |                                                     |             |        |             |          |                                                |   |       | 10.0                                                   |  | 10.0  |
|                           |               | D3-1      | 54                     | x | 12 | 4.50                                |        |        |                                                     |             |        |             |          |                                                |   |       |                                                        |  |       |
|                           | Total         |           |                        |   |    | 100.00                              | 55.00  |        |                                                     |             |        |             |          |                                                |   |       |                                                        |  | 263.0 |

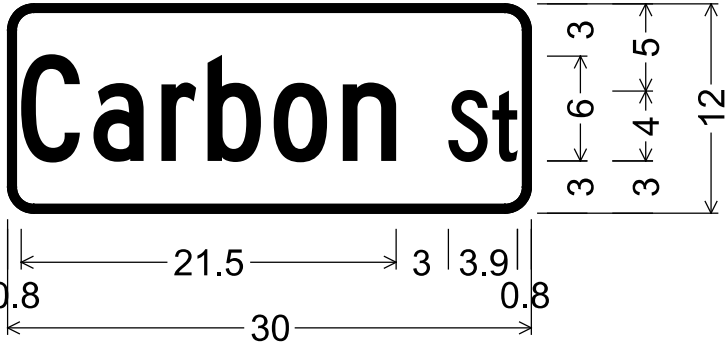

D3-1;  
1.5" Radius, 0.5" Border, White on Green;  
"Carbon", C 2K;  
"St", C 2K;  
Table of letter and object lefts

|     |     |     |      |      |      |
|-----|-----|-----|------|------|------|
| C   | a   | r   | b    | o    | n    |
| 0.8 | 4.9 | 8.8 | 11.5 | 15.2 | 19.2 |


|      |      |
|------|------|
| S    | t    |
| 25.3 | 27.8 |

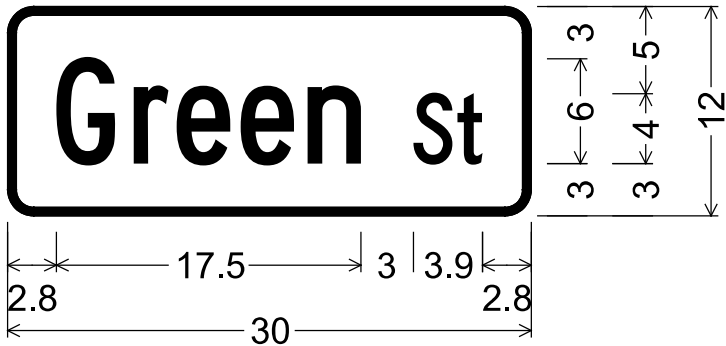

D3-1;  
1.5" Radius, 0.5" Border, White on Green;  
"Green", C 2K; "St", C 2K;  
Table of letter and object lefts

|     |     |     |      |      |
|-----|-----|-----|------|------|
| G   | r   | e   | e    | n    |
| 2.8 | 7.2 | 9.7 | 13.4 | 17.2 |


|      |      |
|------|------|
| S    | t    |
| 23.3 | 25.8 |

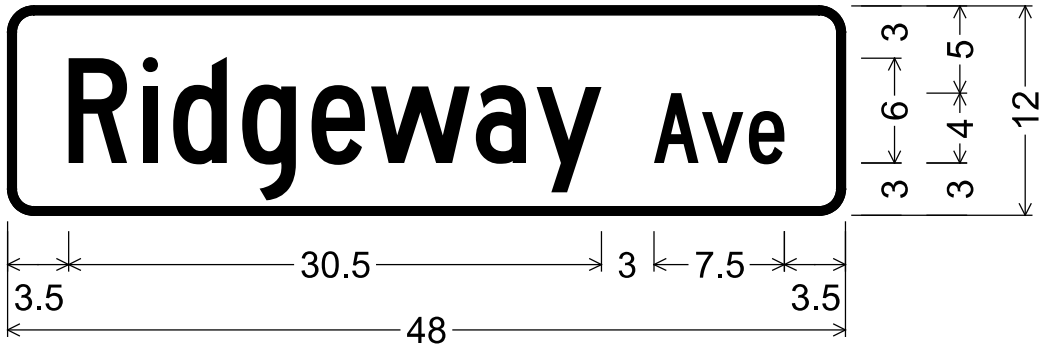

D3-1;  
1.5" Radius, 0.5" Border, White on Green;  
"Ridgeway", C 2K; "Ave", C 2K;  
Table of letter and object lefts

|     |     |     |      |      |      |      |      |
|-----|-----|-----|------|------|------|------|------|
| R   | i   | d   | g    | e    | w    | a    | y    |
| 3.5 | 7.7 | 9.5 | 13.4 | 17.4 | 20.8 | 26.8 | 30.3 |


|      |      |      |
|------|------|------|
| A    | v    | e    |
| 37.0 | 39.8 | 42.5 |

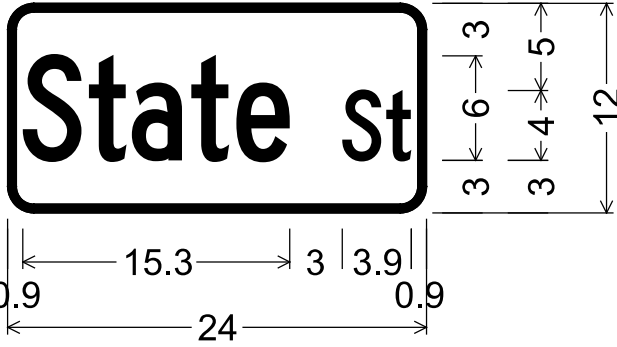

D3-1;  
1.5" Radius, 0.5" Border, White on Green;  
"State", C 2K;  
"St", C 2K;  
Table of letter and object lefts

|     |     |     |      |      |
|-----|-----|-----|------|------|
| S   | t   | a   | t    | e    |
| 0.9 | 4.6 | 7.1 | 10.5 | 13.1 |


|      |      |
|------|------|
| S    | t    |
| 19.2 | 21.7 |

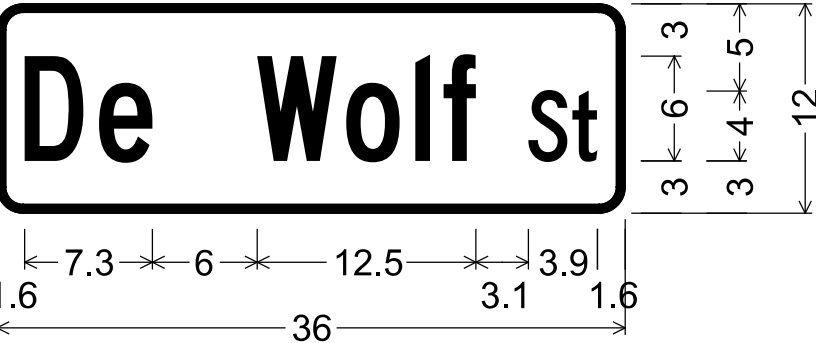

D3-1;  
1.5" Radius, 0.5" Border, White on Green;  
"De Wolf", C 2K; "St", C 2K;  
Table of letter and object lefts

|     |     |      |      |      |      |
|-----|-----|------|------|------|------|
| D   | e   | W    | o    | l    | f    |
| 1.6 | 5.9 | 14.9 | 20.0 | 24.0 | 25.6 |


|      |      |
|------|------|
| S    | t    |
| 30.5 | 33.0 |

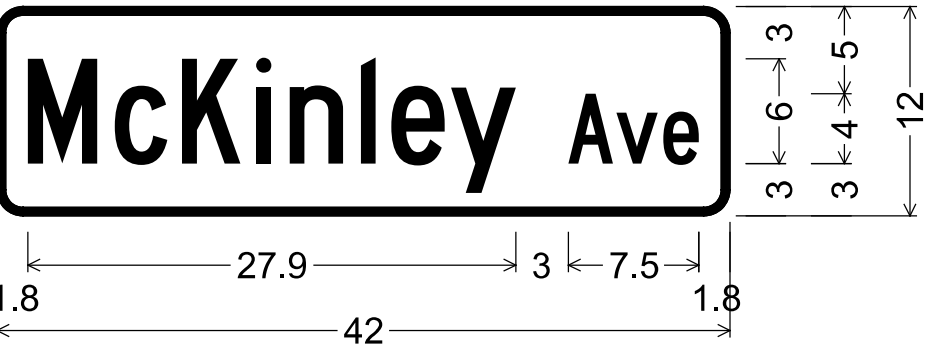

D3-1;  
1.5" Radius, 0.5" Border, White on Green;  
"McKinley", C 2K; "Ave", C 2K;  
Table of letter and object lefts

|     |     |      |      |      |      |      |      |
|-----|-----|------|------|------|------|------|------|
| M   | c   | K    | i    | n    | l    | e    | y    |
| 1.8 | 6.8 | 10.6 | 14.9 | 16.8 | 20.9 | 22.6 | 26.0 |


|      |      |      |
|------|------|------|
| A    | v    | e    |
| 32.7 | 35.5 | 38.2 |

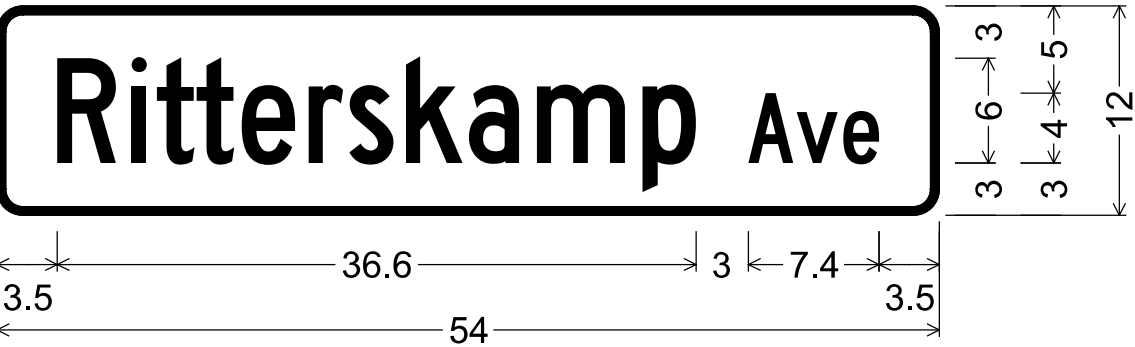

D3-1;  
1.5" Radius, 0.5" Border, White on Green;  
"Ritterskamp", C 2K; "Ave", C 2K;  
Table of letter and object lefts

|     |     |     |      |      |      |      |      |      |      |      |
|-----|-----|-----|------|------|------|------|------|------|------|------|
| R   | i   | t   | t    | e    | r    | s    | k    | a    | m    | p    |
| 3.5 | 7.7 | 9.2 | 11.4 | 14.0 | 17.9 | 20.2 | 23.4 | 27.0 | 30.9 | 37.0 |

|      |      |      |
|------|------|------|
| A    | v    | e    |
| 43.1 | 45.8 | 48.5 |

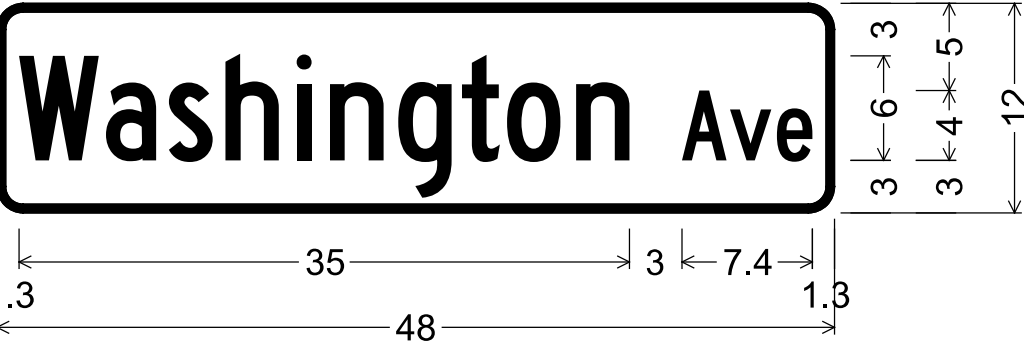

D3-1;  
1.5" Radius, 0.5" Border, White on Green;  
"Washington", C 2K; "Ave", C 2K;  
Table of letter and object lefts

|     |     |     |      |      |      |      |      |      |      |
|-----|-----|-----|------|------|------|------|------|------|------|
| W   | a   | s   | h    | i    | n    | g    | t    | o    | n    |
| 1.3 | 6.3 | 9.9 | 13.1 | 17.2 | 19.1 | 23.0 | 26.7 | 29.2 | 33.2 |

|      |      |      |
|------|------|------|
| A    | v    | e    |
| 39.3 | 42.0 | 44.7 |

| DATE | REVISION |  |  |  |  | RECOMMENDED FOR APPROVAL |  | DESIGN ENGINEER |  | DATE |  | INDIANA DEPARTMENT OF TRANSPORTATION |  | HORIZONTAL SCALE | BRIDGE FILE |
|------|----------|--|--|--|--|--------------------------|--|-----------------|--|------|--|--------------------------------------|--|------------------|-------------|
|      |          |  |  |  |  |                          |  |                 |  |      |  |                                      |  | N/A              | N/A         |
|      |          |  |  |  |  |                          |  |                 |  |      |  |                                      |  | VERTICAL SCALE   | DESIGNATION |
|      |          |  |  |  |  |                          |  |                 |  |      |  |                                      |  | N/A              | 2101753     |
|      |          |  |  |  |  |                          |  |                 |  |      |  |                                      |  | SURVEY BOOK      | SHEETS      |
|      |          |  |  |  |  |                          |  |                 |  |      |  |                                      |  | N/A              | 22 of 52    |
|      |          |  |  |  |  |                          |  |                 |  |      |  |                                      |  | CONTRACT         | PROJECT     |
|      |          |  |  |  |  |                          |  |                 |  |      |  |                                      |  | R-44285          | 2101753     |



## SUMMARY OF QUANTITIES AND APPROACH TABLE

[illegible][illegible]



## SUMMARY OF QUANTITIES AND APPROACH TABLE

[illegible]

| |
|---|
| DATE | REVISION | |
|---|



Info:\dtd\info  
Indiana\_Spread.tbl

| STRUCTURE DATA   | |
|---|
| STRUCTURE NUMBER | LOCATION |      |       |       |        | SIZE | DESCRIPTION |                                                              | LENGTH | SKEW | FLOW LINE |           |             | SERVICE LIFE | SITE DESIGNATION | pH  | BACKFILL METHOD | STRUCTURE BACKFILL | TYPE | FLOWABLE BACKFILL | TYPE | GEOTEXTILES | REVETMENT RIPRAP | SCOUR PROTECTION |            |        |    | CONCRETE, CLASS A, FOR STRUCTURES | VIDEO INSPECTION | PIPE END SECTION | GRATED BOX END SECTION |       |    | SAFETY METAL END SECTION |       |     | CONNECT TO STR. NO.    | CULVERT ASSET ID        | REMARKS |
|                  | STATION  | LEFT | RIGHT | CROSS | OFFSET |      | PIPE TYPE   | MANHOLE, INLET, CATCH BASIN, OR SPECIALTY STRUCTURE AND TYPE |        |      | COVER     | UP STREAM | DOWN STREAM |              |                  |     |                 |                    |      |                   |      |             |                  | SUMP DEPTH       | GEOTEXTILE | RIPRAP |    |                                   |                  |                  | TYPE                   | SLOPE | EA | TYPE                     | SLOPE | EA  |                        |                         |         |
|                  |          FT     | IN |                                   |                  |                  |                        |       |    |                          |       |     |                        |                         |         |
| Line "PR-A"      | |
| 101              | 101+22.0 | x    |       |       |        | 12   | 2           | Inlet B-15                                                   | 48     |      | 5.6       | 414.14    | 413.90      | 75           | N/A              | 7.0 | 2               | 37.2               |      |                   |      |             |                  |                  |            |        |    |                                   |                  |                  |                        |       |    |                          |       | 102 |                        |                         |         |
| 102              | 101+50.0 | x    |       |       | 6.0    | 12   | 2           | Manhole C-4                                                  | 16     |      | 6.1       | 413.90    | 413.82      | 75           | N/A              | 7.0 | 2               | 13.0               |      |                   |      |             |                  |                  |            |        |    |                                   |                  |                  |                        |       |    |                          |       | 104 |                        |                         |         |
| 103              | 101+68.5 |      | x     |       |        | 12   | 2           | Manhole J-15                                                 | 23     |      | 5.6       | 413.81    | 413.78      | 75           | N/A              | 7.0 | 2               | 18.0               |      |                   |      |             |                  |                  |            |        |    |                                   |                  |                  |                        |       |    |                          |       | 104 |                        |                         |         |
| 104              | 101+71.0 | x    |       |       | 6.0    | 30   | 2           | Manhole J-4                                                  | 5      |      | 9.2       | 409.06    | 409.04      | 75           | N/A              | 7.0 | 2               | 10.3               |      |                   |      |             |                  |                  |            |        |    |                                   |                  |                  |                        |       |    |                          |       |     |                        | St. Clair Street Outlet |         |
| 105              | 101+84.0 | x    |       |       |        | 12   | 2           | Inlet B-15                                                   | 22     |      | 3.0       | 416.43    | 416.32      | 75           | N/A              | 7.0 | 2               | 9.8                |      |                   |      |             |                  |                  |            |        |    |                                   |                  |                  |                        |       |    |                          |       | 106 |                        |                         |         |
| 106              | 102+00.0 | x    |       |       | 6.0    | 12   | 2           | Manhole J-4                                                  | 23     |      | 7.9       | 412.02    | 412.00      | 75           | N/A              | 7.0 | 2               | 24.8               |      |                   |      |             |                  |                  |            |        |    |                                   |                  |                  |                        |       |    |                          |       | 104 |                        |                         |         |
| 107              | 102+56.0 |      | x     |       |        | 12   | 2           | Manhole J-15                                                 | 63     |      | 3.0       | 416.62    | 416.30      | 75           | N/A              | 7.0 | 2               | 28.1               |      |                   |      |             |                  |                  |            |        |    |                                   |                  |                  |                        |       |    |                          |       | 106 |                        |                         |         |
| 108              | 104+15.0 | x    |       |       | 6.0    | 36   | 2           | Manhole J-4                                                  | 209    |      | 5.9       | 412.23    | 412.02      | 75           | N/A              | 7.0 | 2               | 342.0              |      |                   |      |             |                  |                  |            |        |    |                                   |                  |                  |                        |       |    |                          |       | 106 |                        |                         |         |
| 109              | 106+50.0 | x    |       |       |        | 12   | 2           | Inlet B-15                                                   | 11     |      | 2.4       | 416.59    | 416.53      | 75           | N/A              | 7.0 | 2               | 4.1                |      |                   |      |             |                  |                  |            |        |    |                                   |                  |                  |                        |       |    |                          |       | 110 |                        |                         |         |
| 110              | 106+50.0 |      |       | X     | 6.0    | 36   | 2           | Manhole C-4                                                  | 230    |      | 5.1       | 412.46    | 412.23      | 75           | N/A              | 7.0 | 2               | 31.8               |      |                   |      |             |                  |                  |            |        |    |                                   |                  |                  |                        |       |    |                          |       | 108 |                        |                         |         |
| 111              | 106+50.0 |      |       | X     |        | 12   | 2           | Inlet B-15                                                   | 23     |      | 2.4       | 416.60    | 416.53      | 75           | N/A              | 7.0 | 2               | 8.5                |      |                   |      |             |                  |                  |            |        |    |                                   |                  |                  |                        |       |    |                          |       | 110 |                        |                         |         |
| 112              | 107+82.0 | x    |       |       |        | 24   | 2           | Manhole J-15                                                 | 9      |      | 4.4       | 413.25    | 413.17      | 75           | N/A              | 7.0 | 2               | 8.2                |      |                   |      |             |                  |                  |            |        |    |                                   |                  |                  |                        |       |    |                          |       | 113 |                        |                         |         |
| 113              | 107+82.0 | x    |       |       | 6.0    | 30   | 2           | Manhole C-4                                                  | 128    |      | 5.1       | 412.59    | 412.46      | 75           | N/A              | 7.0 | 2               | 154.1              |      |                   |      |             |                  |                  |            |        |    |                                   |                  |                  |                        |       |    |                          |       | 110 |                        |                         |         |
| 114              | 108+05.0 |      | x     |       |        | 24   | 2           | Inlet B-15                                                   | 38     |      | 1.8       | 415.82    | 415.70      | 75           | N/A              | 7.0 | 2               | 16.9               |      |                   |      |             |                  |                  |            |        |    |                                   |                  |                  |                        |       |    |                          |       | 115 |                        |                         |         |
| 115              | 108+46.0 |      | x     |       | 30.0   | 12   | 2           | Manhole C-4                                                  | 5      |      | 3.0       | 415.70    | 415.67      | 75           | N/A              | 7.0 | 2               | 2.1                |      |                   |      |             |                  |                  |            |        |    |                                   |                  |                  |                        |       |    |                          |       |     | DeWolf Street Outlet   |                         |         |
| 116              | 108+58.0 | x    |       |       |        | 24   | 2           | Manhole J-15                                                 | 70     |      | 3.9       | 413.60    | 413.25      | 75           | N/A              | 7.0 | 2               | 57.3               |      |                   |      |             |                  |                  |            |        |    |                                   |                  |                  |                        |       |    |                          |       | 112 |                        |                         |         |
| 117              | 108+80.0 | x    |       |       |        | 12   | 2           | Inlet B-15                                                   | 18     |      | 3.0       | 415.60    | 415.35      | 75           | N/A              | 7.0 | 2               | 7.5                |      |                   |      |             |                  |                  |            |        |    |                                   |                  |                  |                        |       |    |                          |       | 116 |                        |                         |         |
| 118              | 108+82.0 |      | x     |       |        | 15   | 2           | Inlet B-15                                                   | 33     |      | 2.5       | 415.85    | 415.70      | 75           | N/A              | 7.0 | 2               | 13.5               |      |                   |      |             |                  |                  |            |        |    |                                   |                  |                  |                        |       |    |                          |       | 115 |                        |                         |         |
| 119              | 110+85.0 | x    |       |       |        | 12   | 2           | Inlet B-15                                                   | 11     |      | 3.0       | 417.00    | 416.95      | 75           | N/A              | 7.0 | 2               | 4.9                |      |                   |      |             |                  |                  |            |        |    |                                   |                  |                  |                        |       |    |                          |       | 120 |                        |                         |         |
| 120              | 110+85.0 | x    |       |       | 6.0    | 18   | 2           | Manhole C-4                                                  | 125    |      | 3.1       | 416.97    | 416.53      | 75           | N/A              | 7.0 | 2               | 76.8               |      |                   |      |             |                  |                  |            |        |    |                                   |                  |                  |                        |       |    |                          |       | 122 |                        |                         |         |
| 121              | 110+85.0 |      | x     |       |        | 12   | 2           | Inlet B-15                                                   | 23     |      | 3.0       | 417.00    | 416.88      | 75           | N/A              | 7.0 | 2               | 10.3               |      |                   |      |             |                  |                  |            |        |    |                                   |                  |                  |                        |       |    |                          |       | 120 |                        |                         |         |
| 122              | 112+15.0 | x    |       |       | 6.0    | 18   | 2           | Manhole J-4                                                  | 40     |      | 4.0       | 416.53    | 416.40      | 75           | N/A              | 7.0 | 2               | 27.4               |      |                   |      |             |                  |                  |            |        |    |                                   |                  |                  |                        |       |    |                          |       | 123 |                        |                         |         |
| 123              | 112+32.0 |      | x     |       | 35.0   | 15   | 2           | Manhole C-4                                                  | 7      |      | 4.1       | 416.40    | 416.38      | 75           | N/A              | 7.0 | 2               | 4.4                |      |                   |      |             |                  |                  |            |        |    |                                   |                  |                  |                        |       |    |                          |       |     | McKinley Avenue Outlet |                         |         |

| |
|---|
| DATE | REVISION |  |  |  |  |  |  |  |  |  |  |  |  |  |  |  |  |  |  |  |  |  |  |  |  |  |  |  |  |  | INDIANA<br>DEPARTMENT OF TRANSPORTATION                               |  |  |  |  |  |  |  |  |  | HORIZONTAL SCALE     |  |  |  |  |  |  |  |  |  | BRIDGE FILE    | |
|      |          |  |  |  |  |  |  |  |  |  |  |  |  |  |  |  |  |  |  |  |  |  |  |  |  |  |  |  |  |  | RECOMMENDED<br>FOR APPROVAL _____<br>DESIGN ENGINEER _____ DATE _____ |  |  N/A         |  |  |  |  |  |  |  |  |  | N/A |  |  |  |  |  |  |  |  |  |  |  |  |  |  |  |  |  |  |  |
| |VERTICAL SCALE |  |  |  |  |  |  |  |  |  | DESIGNATION |  |  |  |  |  |  |  |  |  |     |  |  |  |  |  |  |  |  |  |  |  |  |  |  |  |  |  |  |  |
| |N/A            |  |  |  |  |  |  |  |  |  | 2101753     |  |  |  |  |  |  |  |  |  |     |  |  |  |  |  |  |  |  |  |  |  |  |  |  |  |  |  |  |  |
| |STRUCTURE DATA TABLE |  |  |  |  |  |  |  |  |  | SURVEY BOOK    |  |  |  |  |  |  |  |  |  | SHEETS      |  |  |  |  |  |  |  |  |  |     |  |  |  |  |  |  |  |  |  |  |  |  |  |  |  |  |  |  |  |
| |N/A            |  |  |  |  |  |  |  |  |  | 25 of 52    |  |  |  |  |  |  |  |  |  |     |  |  |  |  |  |  |  |  |  |  |  |  |  |  |  |  |  |  |  |
| |CONTRACT       |  |  |  |  |  |  |  |  |  | PROJECT     |  |  |  |  |  |  |  |  |  |     |  |  |  |  |  |  |  |  |  |  |  |  |  |  |  |  |  |  |  |
| |R-44285        |  |  |  |  |  |  |  |  |  | 2101753     |  |  |  |  |  |  |  |  |  |     |  |  |  |  |  |  |  |  |  |  |  |  |  |  |  |  |  |  |  |
| |



Info: 2024/06/06  
Indiana\_Shae10b1

| STRUCTURE DATA   | |
|---|
| STRUCTURE NUMBER | LOCATION |      |       |       |                  | SIZE<br><br>IN | DESCRIPTION<br><br>MANHOLE, INLET, CATCH BASIN, OR<br>SPECIALTY STRUCTURE AND TYPE |              | LENGTH<br><br>LFT | SKEW | FLOW LINE       |                        |                          | SERVICE LIFE<br><br>YR. | SITE DESIGNATION | pH  | BACKFILL METHOD | STRUCTURE<br>BACKFILL<br><br>CYS | TYPE | FLOWABLE BACKFILL<br><br>CYS | TYPE | GEOTEXTILES<br><br>SYS | REVTMENT RIPRAP<br><br>TON | SCOUR PROTECTION     |                       |        |       | CONCRETE, CLASS A,<br>FOR STRUCTURES<br><br>CYS | VIDEO INSPECTION<br><br>LFT | PIPE END SECTION<br><br>EA | GRATED BOX END<br>SECTION |      |       | SAFETY METAL END<br>SECTION |     |                           | CONNECT TO STR. NO. | CULVERT<br>ASSET ID | REMARKS |
|                  | STATION  | LEFT | RIGHT | CROSS | OFFSET<br><br>FT |                |                                                                                    |              |                   |      | COVER<br><br>FT | UP STREAM<br><br>ELEV. | DOWN STREAM<br><br>ELEV. |                         |                  |     |                 |                                  |      |                              |      |                        |                            | SUMP DEPTH<br><br>IN | GEOTEXTILE<br><br>SYS | RIPRAP |       |                                                 |                             |                            |                           |      |       |                             |     |                           |                     |                     |         |
|                  |          |      |       |       |                  |                | TYPE                                                                               | TONS         |                   |      |                 |                        |                          |                         |                  |     |                 |                                  |      |                              |      |                        |                            |                      |                       | TYPE   | SLOPE |                                                 |                             |                            | EA                        | TYPE | SLOPE | EA                          |     |                           |                     |                     |         |
| Line "PR-A"      | |
| 124              | 113+00.0 | x    |       |       |                  | 12             | 2                                                                                  | Inlet B-15   | 11                |      | 2.9             | 417.70                 | 417.61                   | 75                      | N/A              | 7.0 | 2               | 4.8                              |      |                              |      |                        |                            |                      |                       |        |       |                                                 |                             |                            |                           |      |       | 125                         |     |                           |                     |                     |         |
| |
| 125              | 113+00.0 | x    |       |       | 6.0              | 18             | 2                                                                                  | Manhole C-4  | 80                |      | 3.9             | 416.78                 | 416.53                   | 75                      | N/A              | 7.0 | 2               | 53.8                             |      |                              |      |                        |                            |                      |                       |        |       |                                                 |                             |                            |                           |      |       | 122                         |     |                           |                     |                     |         |
| |
| 126              | 113+00.0 |      | x     |       |                  | 12             | 2                                                                                  | Inlet H-5    | 23                |      | 2.9             | 417.70                 | 417.50                   | 75                      | N/A              | 7.0 | 2               | 10.2                             |      |                              |      |                        |                            |                      |                       |        |       |                                                 |                             |                            |                           |      |       |                             | 125 |                           |                     |                     |         |
| |
| 127              | 114+35.0 | x    |       |       |                  | 12             | 2                                                                                  | Inlet B-15   | 11                |      | 3.0             | 417.93                 | 417.87                   | 75                      | N/A              | 7.0 | 2               | 4.9                              |      |                              |      |                        |                            |                      |                       |        |       |                                                 |                             |                            |                           |      |       | 128                         |     |                           |                     |                     |         |
| |
| 128              | 114+35.0 | x    |       |       | 6.0              | 30             | 2                                                                                  | Manhole C-4  | 130               |      | 2.7             | 417.32                 | 417.19                   | 75                      | N/A              | 7.0 | 2               | 96.3                             |      |                              |      |                        |                            |                      |                       |        |       |                                                 |                             |                            |                           |      |       | 131                         |     |                           |                     |                     |         |
| |
| 129              | 114+35.0 |      | x     |       |                  | 12             | 2                                                                                  | Inlet B-15   | 23                |      | 3.0             | 417.93                 | 417.81                   | 75                      | N/A              | 7.0 | 2               | 10.3                             |      |                              |      |                        |                            |                      |                       |        |       |                                                 |                             |                            |                           |      |       | 128                         |     |                           |                     |                     |         |
| |
| 130              | 115+70.0 | x    |       |       |                  | 12             | 2                                                                                  | Inlet B-15   | 10                |      | 3.0             | 418.31                 | 418.25                   | 75                      | N/A              | 7.0 | 2               | 4.5                              |      |                              |      |                        |                            |                      |                       |        |       |                                                 |                             |                            |                           |      |       | 131                         |     |                           |                     |                     |         |
| |
| 131              | 115+70.0 | x    |       |       | 6.0              | 30             | 2                                                                                  | Manhole J-4  | 234               |      | 3.2             | 417.19                 | 416.96                   | 75                      | N/A              | 7.0 | 2               | 206.1                            |      |                              |      |                        |                            |                      |                       |        |       |                                                 |                             |                            |                           |      |       | 135                         |     |                           |                     |                     |         |
| |
| 132              | 115+70.0 |      | x     |       | 21.0             | 12             | 2                                                                                  | Manhole C-4  | 22                |      | 3.2             | 418.15                 | 418.04                   | 75                      | N/A              | 7.0 | 2               | 10.3                             |      |                              |      |                        |                            |                      |                       |        |       |                                                 |                             |                            |                           |      |       | 131                         |     |                           |                     |                     |         |
| |
| 133              | 115+90.0 |      | x     |       |                  | 12             | 2                                                                                  | Inlet B-15   | 16                |      | 3.2             | 418.24                 | 418.15                   | 75                      | N/A              | 7.0 | 2               | 6.9                              |      |                              |      |                        |                            |                      |                       |        |       |                                                 |                             |                            |                           |      |       | 132                         |     |                           |                     |                     |         |
| |
| 134              | 118+10.0 | x    |       |       |                  | 12             | 2                                                                                  | Inlet B-15   | 10                |      | 3.1             | 419.00                 | 418.95                   | 75                      | N/A              | 7.0 | 2               | 4.5                              |      |                              |      |                        |                            |                      |                       |        |       |                                                 |                             |                            |                           |      |       | 135                         |     |                           |                     |                     |         |
| |
| 135              | 118+10.0 | x    |       |       | 6.0              | 30             | 2                                                                                  | Manhole J-4  | 64                |      | 4.1             | 416.96                 | 416.89                   | 75                      | N/A              | 7.0 | 2               | 64.0                             |      |                              |      |                        |                            |                      |                       |        |       |                                                 |                             |                            |                           |      |       | 139                         |     |                           |                     |                     |         |
| |
| 136              | 118+30.0 |      | x     |       |                  | 12             | 2                                                                                  | Inlet B-15   | 34                |      | 2.3             | 419.84                 | 419.74                   | 75                      | N/A              | 7.0 | 2               | 11.5                             |      |                              |      |                        |                            |                      |                       |        |       |                                                 |                             |                            |                           |      |       | 137                         |     |                           |                     |                     |         |
| |
| 137              | 118+68.0 |      | x     |       | 21.5             | 12             | 2                                                                                  | Manhole C-4  | 5                 |      | 2.6             | 419.74                 | 419.71                   | 75                      | N/A              | 7.0 | 2               | 1.8                              |      |                              |      |                        |                            |                      |                       |        |       |                                                 |                             |                            |                           |      |       |                             |     | Ridgeway Avenue Outlet    |                     |                     |         |
| |
| 138              | 118+80.0 | x    |       |       |                  | 12             | 2                                                                                  | Inlet B-15   | 10                |      | 3.0             | 419.27                 | 419.22                   | 75                      | N/A              | 7.0 | 2               | 4.5                              |      |                              |      |                        |                            |                      |                       |        |       |                                                 |                             |                            |                           |      |       | 139                         |     |                           |                     |                     |         |
| |
| 139              | 118+80.0 | x    |       |       | 6.0              | 30             | 2                                                                                  | Manhole J-4  | 261               |      | 4.4             | 416.89                 | 416.63                   | 75                      | N/A              | 7.0 | 2               | 295.4                            |      |                              |      |                        |                            |                      |                       |        |       |                                                 |                             |                            |                           |      |       | 142                         |     |                           |                     |                     |         |
| |
| 140              | 119+03.0 |      | x     |       |                  | 12             | 2                                                                                  | Inlet B-15   | 31                |      | 2.5             | 419.84                 | 419.74                   | 75                      | N/A              | 7.0 | 2               | 10.8                             |      |                              |      |                        |                            |                      |                       |        |       |                                                 |                             |                            |                           |      |       | 137                         |     |                           |                     |                     |         |
| |
| 141              | 121+47.0 | x    |       |       |                  | 12             | 2                                                                                  | Inlet B-15   | 10                |      | 3.0             | 420.07                 | 420.01                   | 75                      | N/A              | 7.0 | 2               | 4.5                              |      |                              |      |                        |                            |                      |                       |        |       |                                                 |                             |                            |                           |      |       | 142                         |     |                           |                     |                     |         |
| |
| 142              | 121+47.0 | x    |       |       | 6.0              | 12             | 2                                                                                  | Manhole J-4  | 20                |      | 6.9             | 416.63                 | 416.60                   | 75                      | N/A              | 7.0 | 2               | 18.6                             |      |                              |      |                        |                            |                      |                       |        |       |                                                 |                             |                            |                           |      |       | 143                         |     |                           |                     |                     |         |
| |
| 143              | 121+70.0 |      | x     |       | 4.5              | 30             | 2                                                                                  | Manhole J-4  | 5                 |      | 5.4             | 416.60                 | 416.60                   | 75                      | N/A              | 7.0 | 2               | 6.2                              |      |                              |      |                        |                            |                      |                       |        |       |                                                 |                             |                            |                           |      |       |                             |     | Ritterskamp Avenue Outlet |                     |                     |         |
| |
| 144              | 122+03.0 |      | x     |       |                  | 12             | 2                                                                                  | Manhole J-15 | 31                |      | 3.0             | 420.26                 | 420.10                   | 75                      | N/A              | 7.0 | 2               | 13.3                             |      |                              |      |                        |                            |                      |                       |        |       |                                                 |                             |                            |                           |      |       | 143                         |     |                           |                     |                     |         |

|      |          
|------|----------|--|--|--|--|--|--|--|--|-----------------------------|----------------|--|--|--|--------------|-----------------------------------------|------------------|--|--|----------------------|--|-------------|--|--|--|--|--|--|--|
| DATE | REVISION |  |  |  |  |  |  |  |  | RECOMMENDED<br>FOR APPROVAL |                |  |  |  |              | INDIANA<br>DEPARTMENT OF TRANSPORTATION | HORIZONTAL SCALE |  |  |                      |  | BRIDGE FILE |  |  |  |  |  |  |  |
|      |          |  |  |  |  |  |  |  |  |                             | N/A            |  |  |  |              |                                         | N/A              |  |  |                      |  |             |  |  |  |  |  |  |  |
|      |          |  |  |  |  |  |  |  |  |                             | VERTICAL SCALE |  |  |  |              |                                         | DESIGNATION      |  |  |                      |  |             |  |  |  |  |  |  |  |
|      |          |  |  |  |  |  |  |  |  |                             | N/A            |  |  |  |              |                                         | 2101753          |  |  |                      |  |             |  |  |  |  |  |  |  |
|      |          |  |  |  |  |  |  |  |  |                             | SURVEY BOOK    |  |  |  |              |                                         | SHEETS           |  |  |                      |  |             |  |  |  |  |  |  |  |
|      |          |  |  |  |  |  |  |  |  |                             | N/A            |  |  |  |              |                                         | 26 of 52         |  |  |                      |  |             |  |  |  |  |  |  |  |
|      |          |  |  |  |  |  |  |  |  |                             | CONTRACT       |  |  |  |              |                                         | PROJECT          |  |  |                      |  |             |  |  |  |  |  |  |  |
|      |          |  |  |  |  |  |  |  |  |                             | R-44285        |  |  |  |              |                                         | 2101753          |  |  |                      |  |             |  |  |  |  |  |  |  |
|      |          |  |  |  |  |  |  |  |  | DESIGNED: JKH               |                |  |  |  | DRAWN: BLP   |                                         |                  |  |  | STRUCTURE DATA TABLE |  |             |  |  |  |  |  |  |  |
|      |          |  |  |  |  |  |  |  |  | CHECKED: DSS                |                |  |  |  | CHECKED: DSS |                                         |                  |  |  |                      |  |             |  |  |  |  |  |  |  |


jhofman

5/17/2024

11:39:05 AM

P:\2022\00912\0. Drawings\202200912.RD.SD.02.dgn



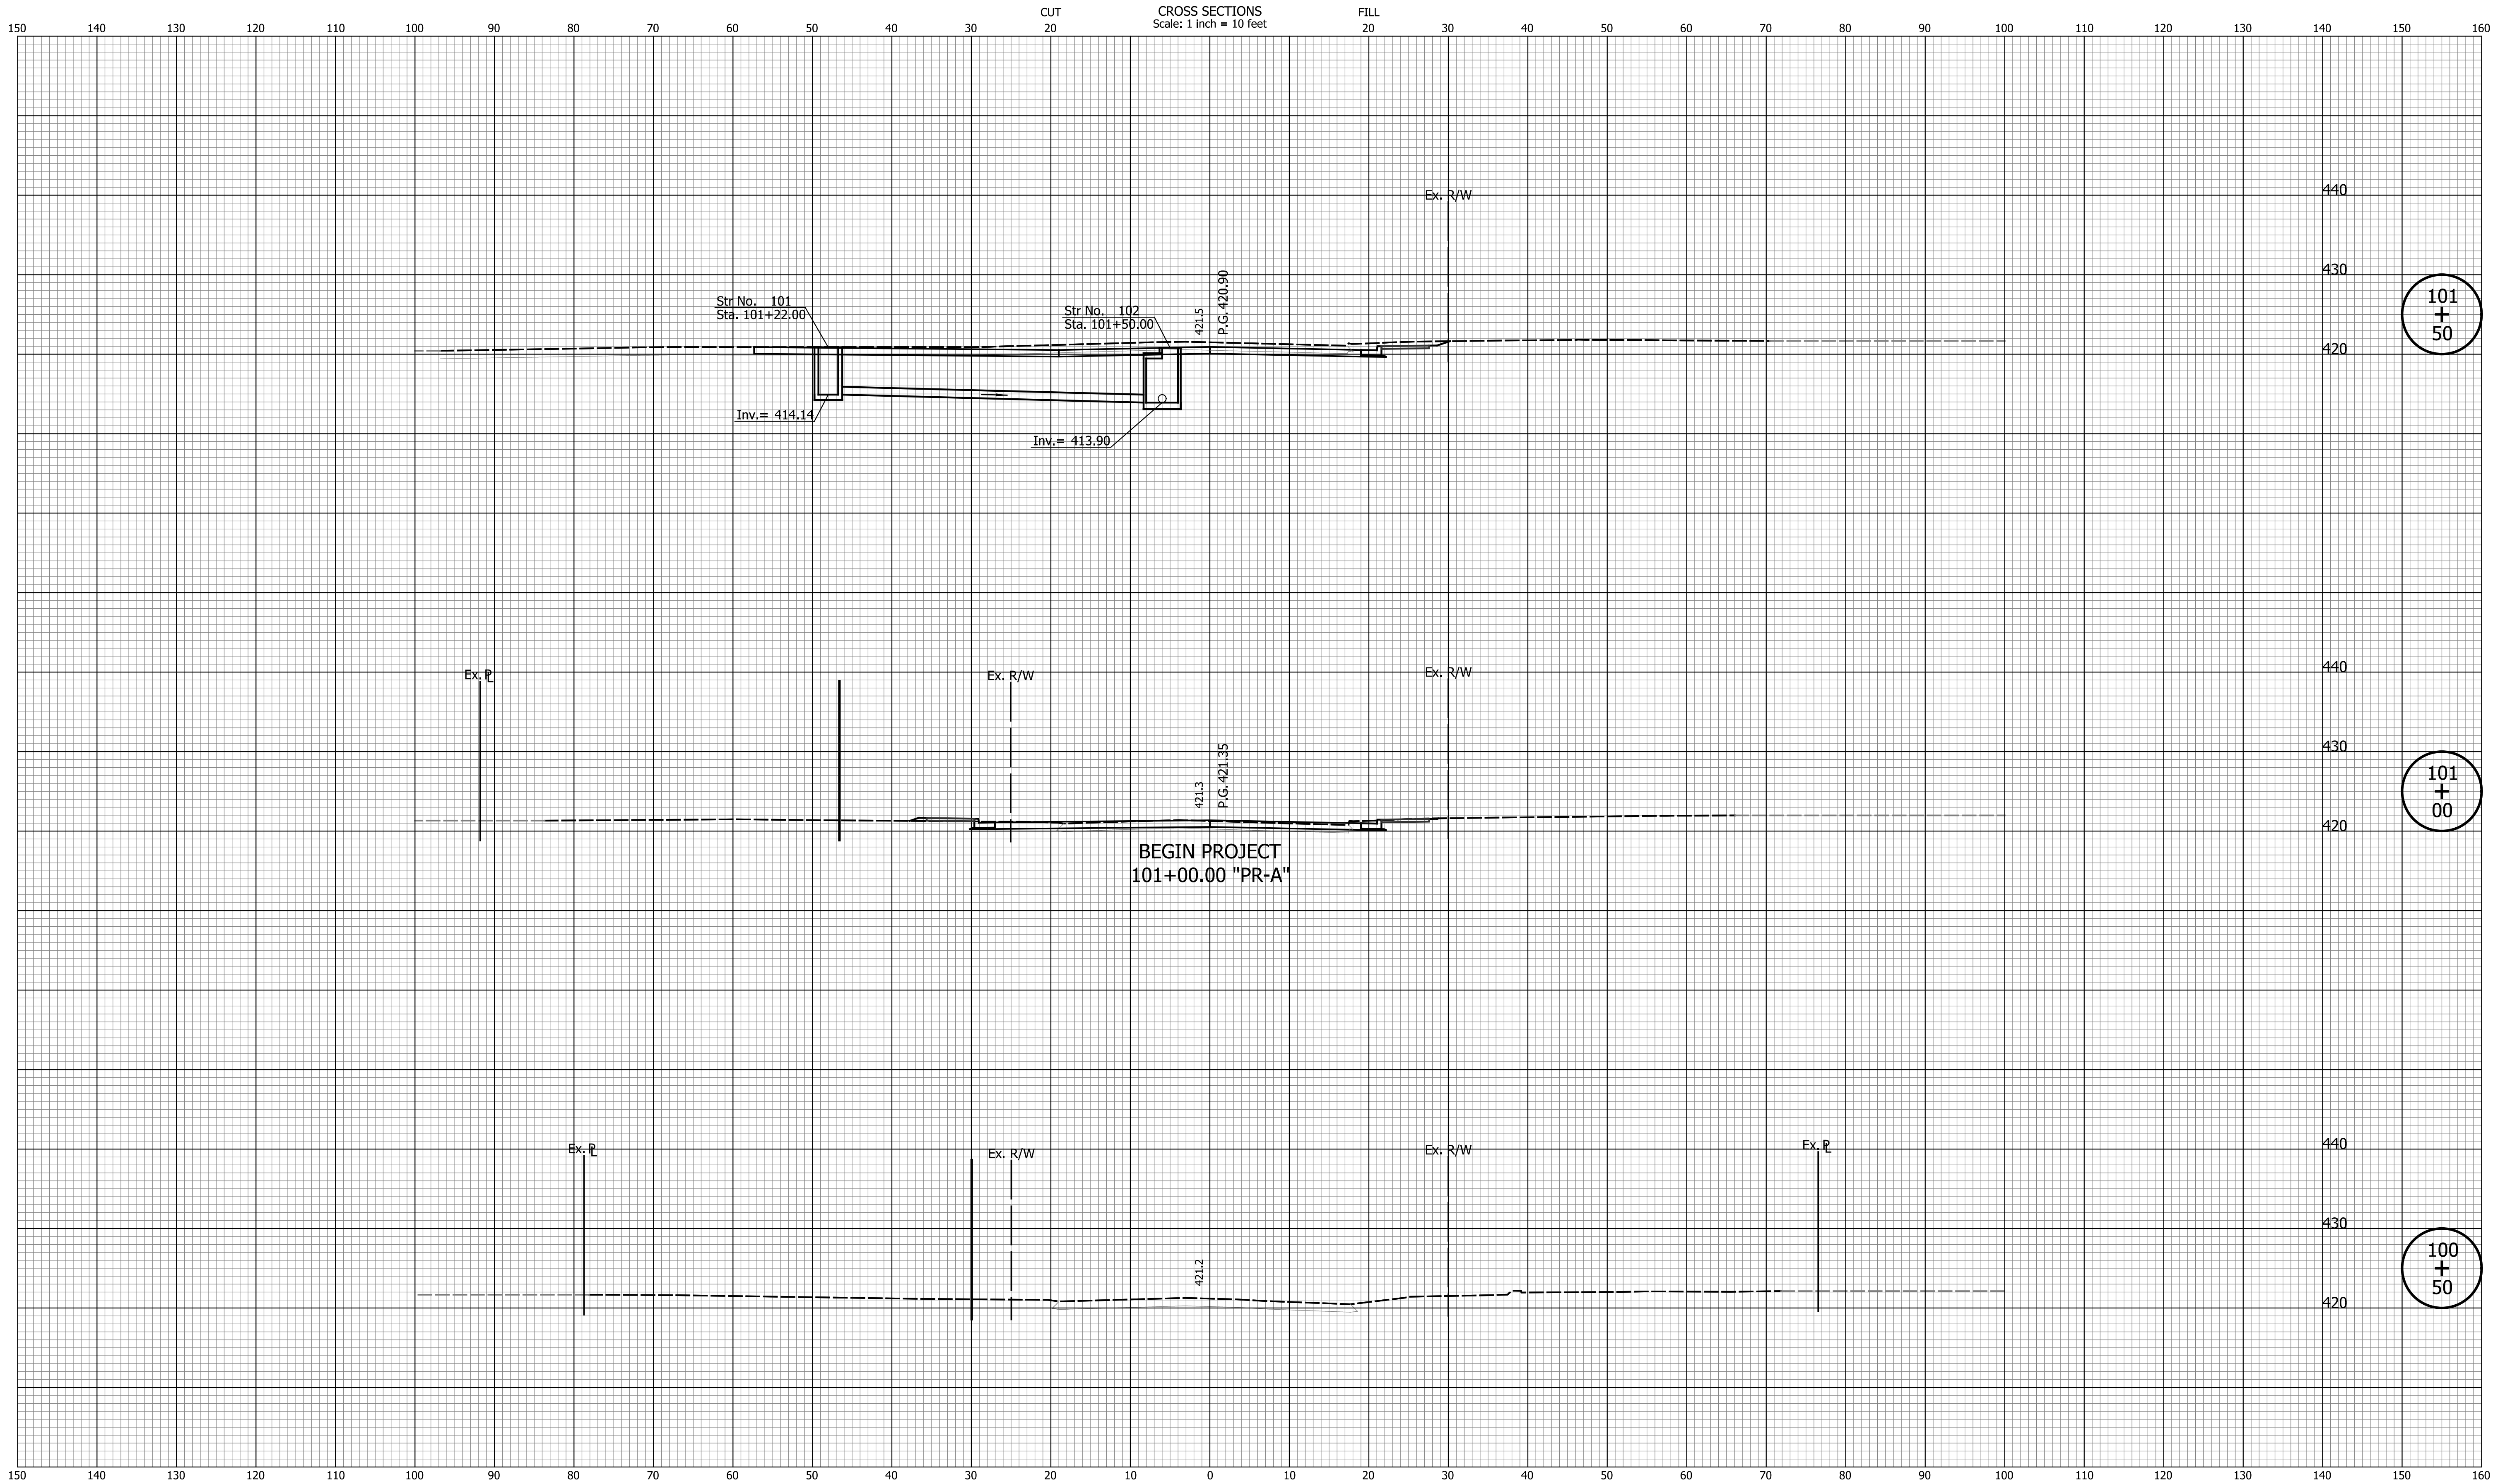

| DATE | REVISION |
|------|----------|
|      |          |
|      |          |
|      |          |
|      |          |
|      |          |
|      |          |

|  |  |
|--|--|
|  |  |
|  |  |
|  |  |
|  |  |
|  |  |
|  |  |
|  |  |


|  |
|--|
|  |
|  |
|  |
|  |
|  |
|  |
|  |

|                           |                          |
|---------------------------|--------------------------|
| DESIGNED: _____ JKH _____ | DRAWN: _____ BLP _____   |
| CHECKED: _____ DSS _____  | CHECKED: _____ DSS _____ |

|                                         |
|-----------------------------------------|
| INDIANA<br>DEPARTMENT OF TRANSPORTATION |
| CROSS SECTIONS<br>LINE "PR-A"           |

|                              |                        |
|------------------------------|------------------------|
| HORIZONTAL SCALE<br>1" = 10' | BRIDGE FILE<br>N/A     |
| VERTICAL SCALE<br>1" = 10'   | DESIGNATION<br>2101753 |
| SURVEY BOOK<br>N/A           | SHEETS<br>27 of 52     |
| CONTRACT<br>R-44285          | PROJECT<br>2101753     |



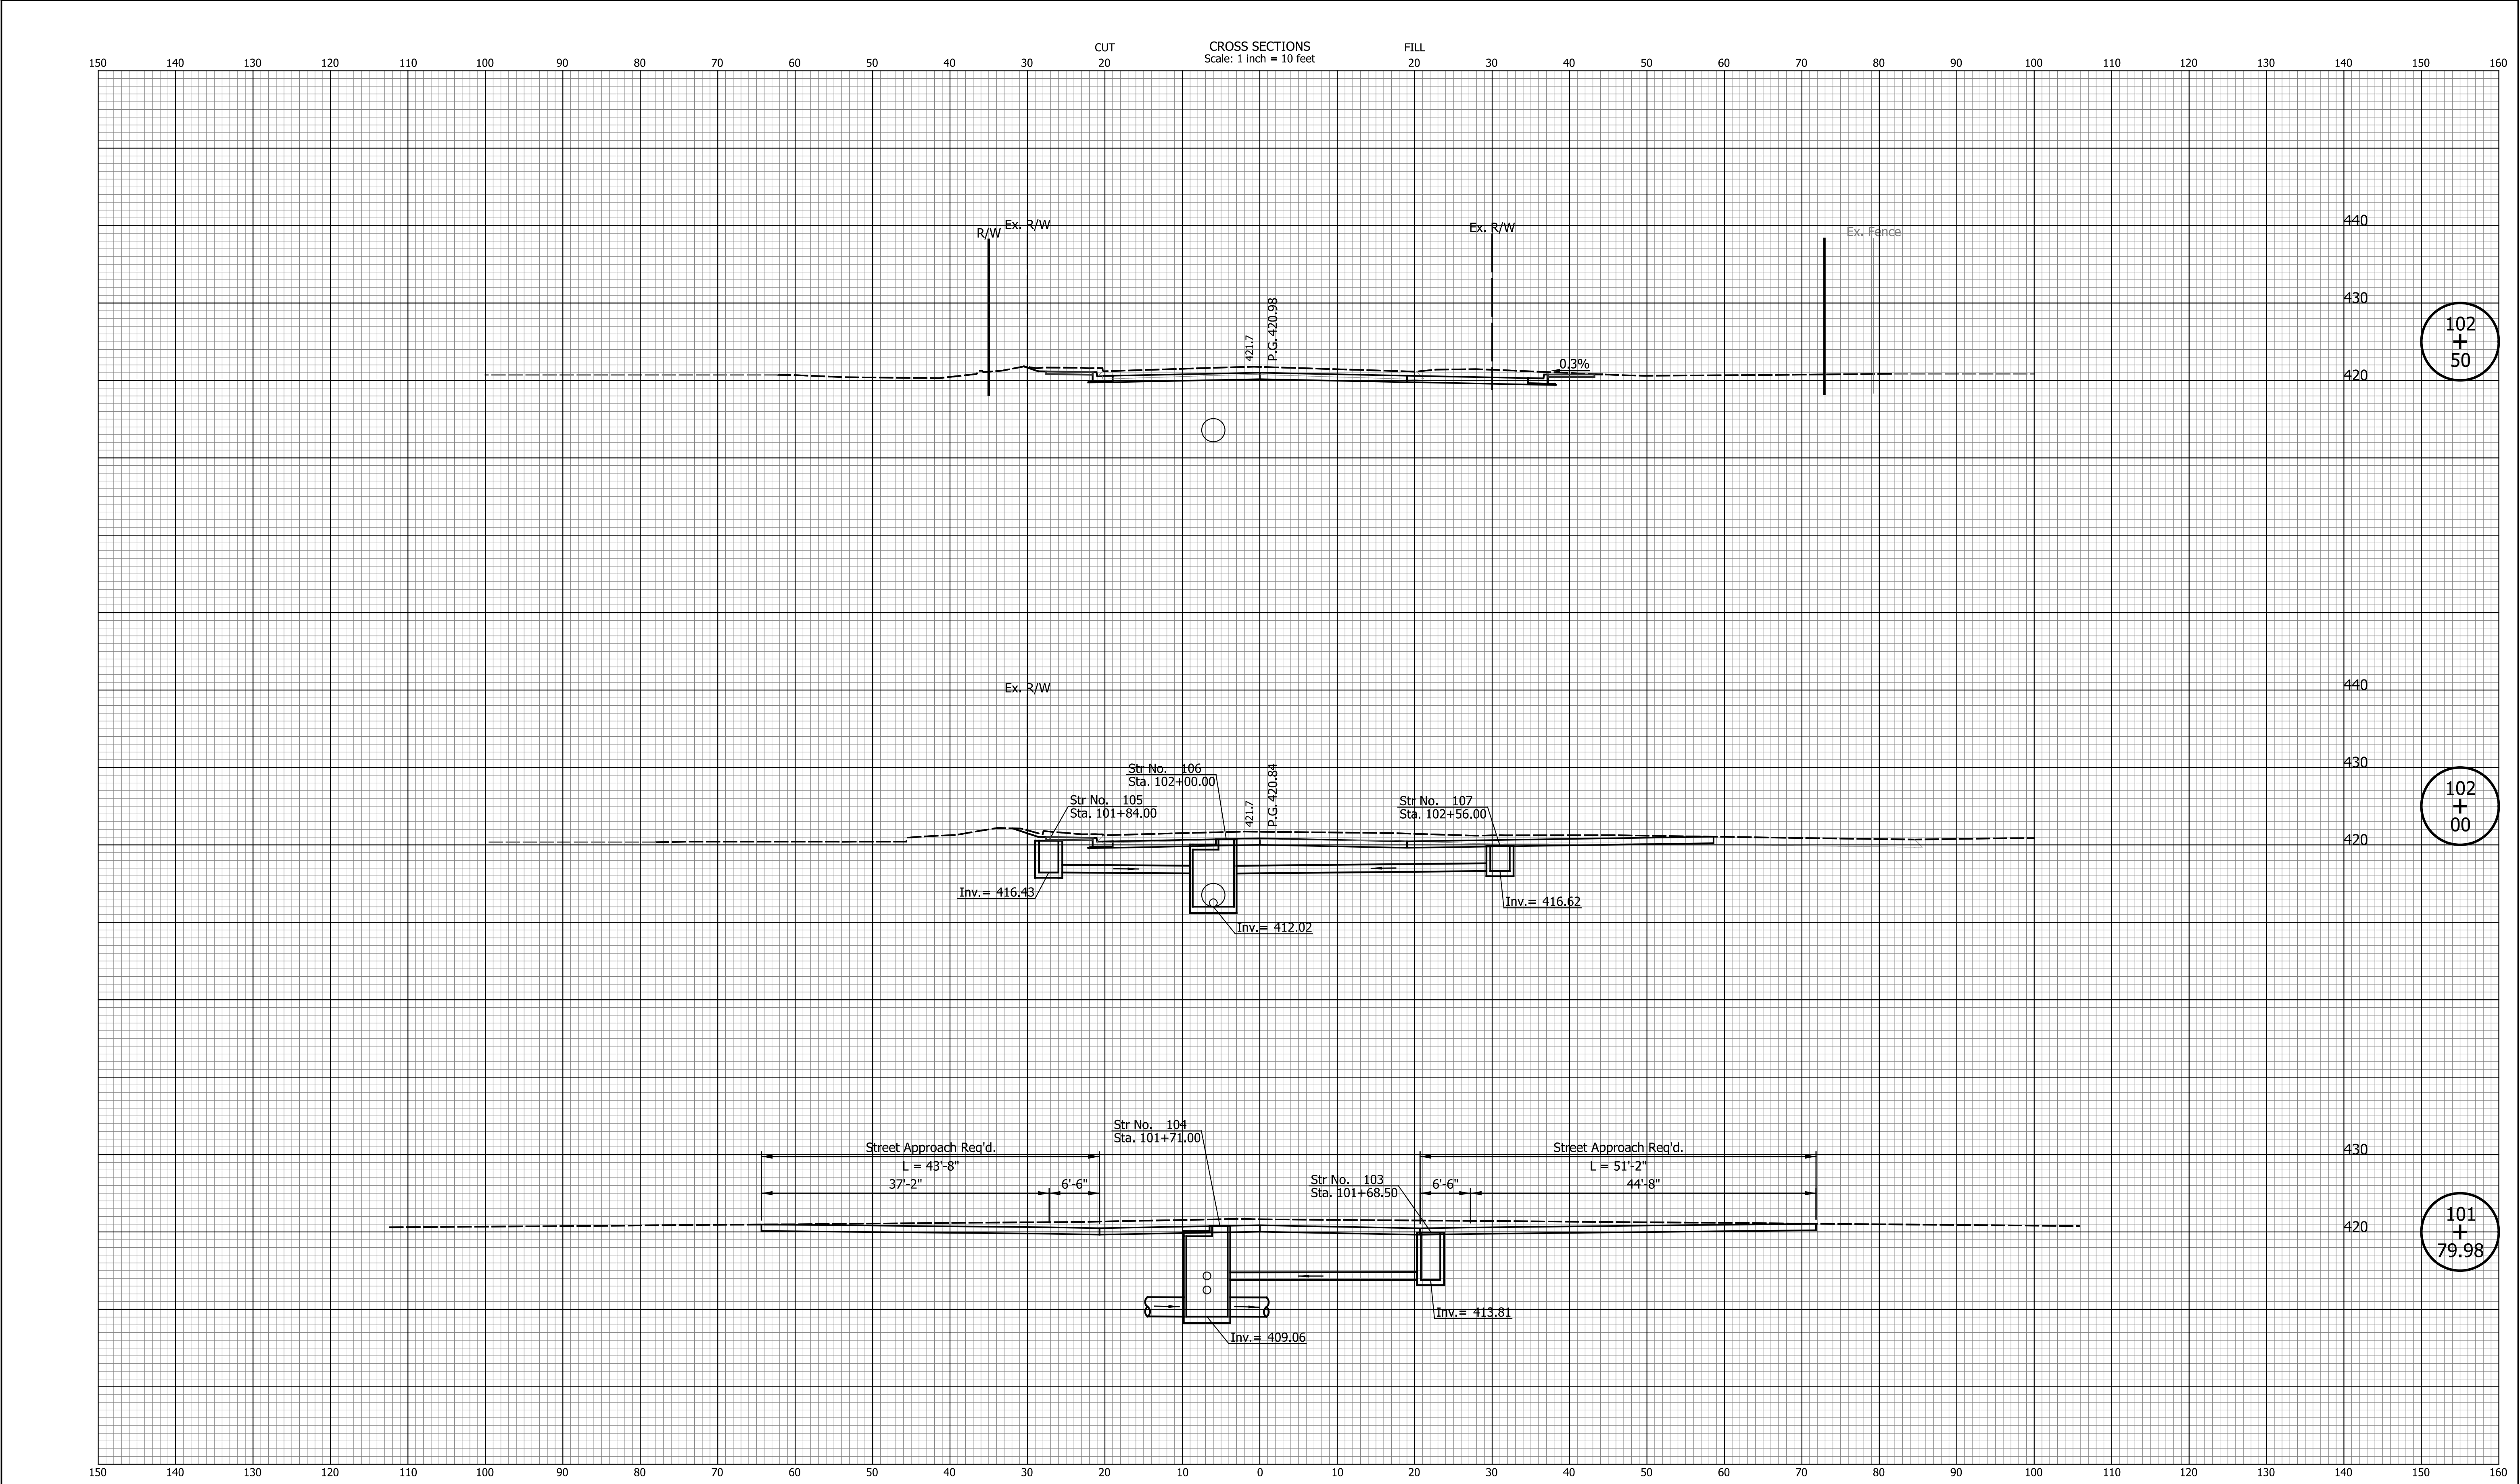

| DATE | REVISION |
|------|----------|
|      |          |
|      |          |
|      |          |
|      |          |
|      |          |
|      |          |


|  |  |
|--|--|
|  |  |
|  |  |
|  |  |
|  |  |
|  |  |
|  |  |
|  |  |

|                           |                          |
|---------------------------|--------------------------|
| DESIGNED: _____ JKH _____ | DRAWN: _____ BLP _____   |
| CHECKED: _____ DSS _____  | CHECKED: _____ DSS _____ |

|                                         |
|-----------------------------------------|
| INDIANA<br>DEPARTMENT OF TRANSPORTATION |
| CROSS SECTIONS<br>LINE "PR-A"           |


|                              |                        |
|------------------------------|------------------------|
| HORIZONTAL SCALE<br>1" = 10' | BRIDGE FILE<br>N/A     |
| VERTICAL SCALE<br>1" = 10'   | DESIGNATION<br>2101753 |
| SURVEY BOOK<br>N/A           | SHEETS<br>28 of 52     |
| CONTRACT<br>R-44285          | PROJECT<br>2101753     |



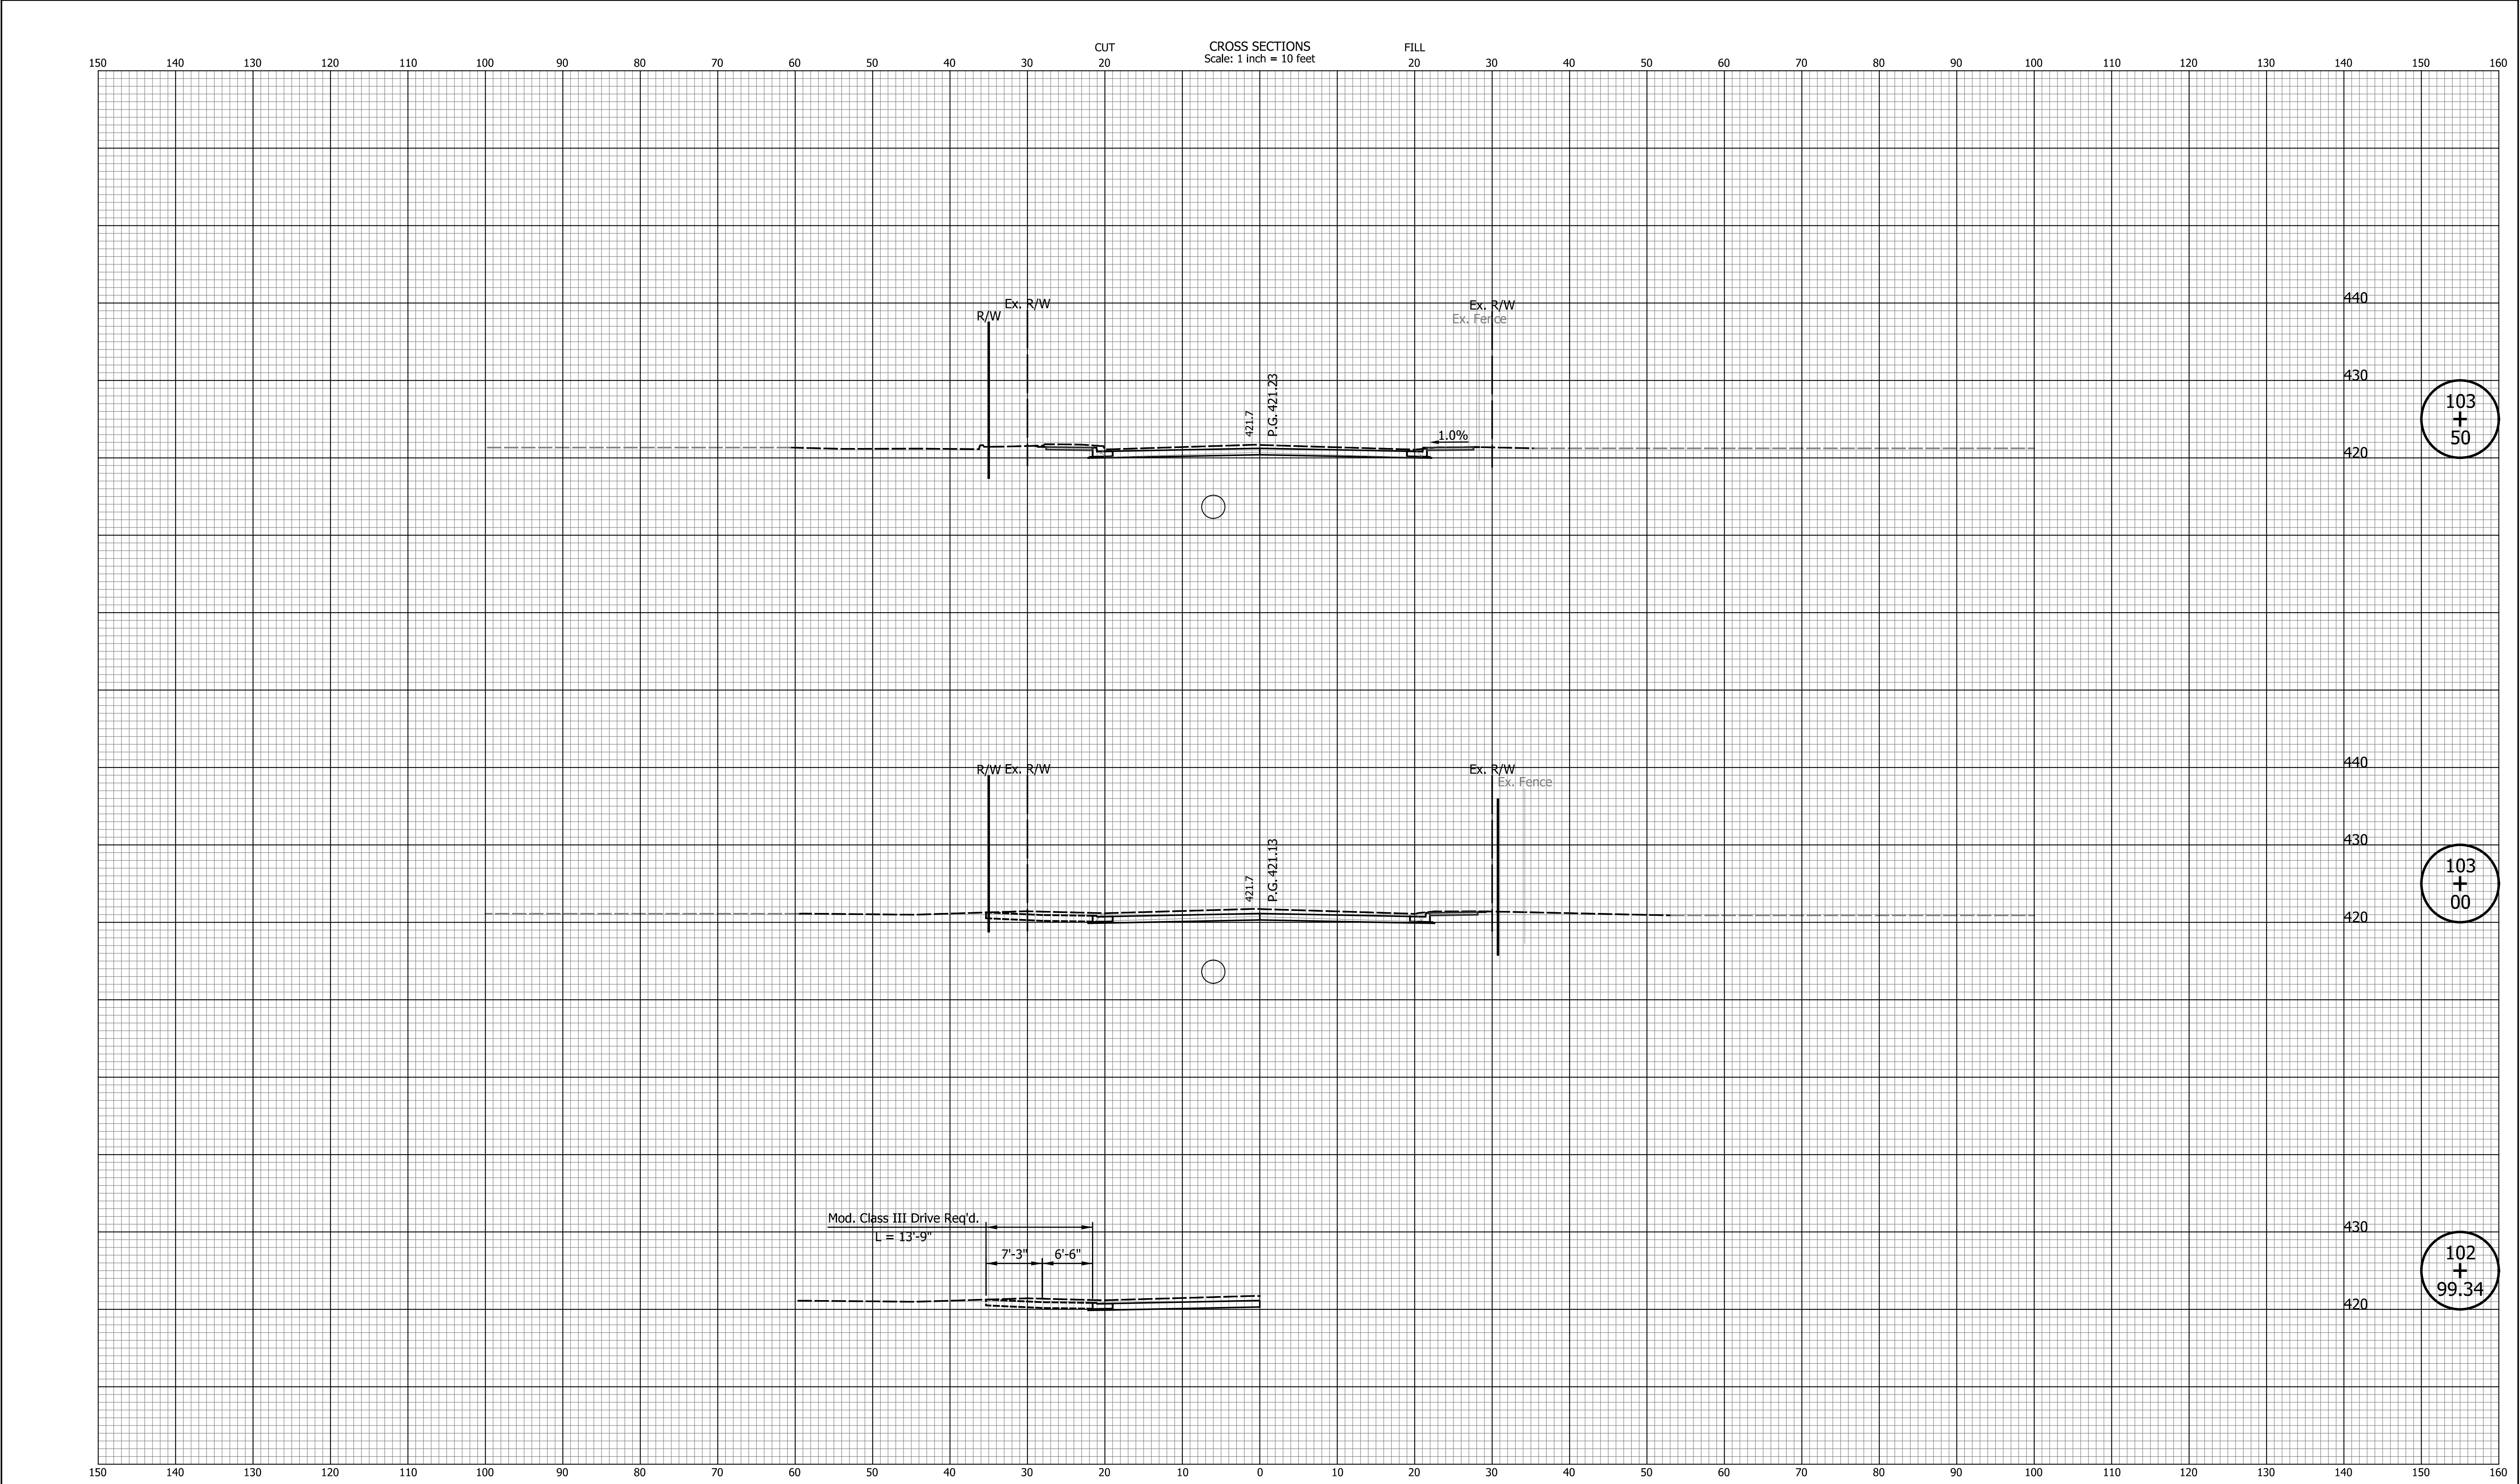

|      |          |  |  |  |                               |                                         |  |          |                  |         |             |  |
|------|----------|--|--|--|-------------------------------|-----------------------------------------|--|----------|------------------|---------|-------------|--|
| DATE | REVISION |  |  |  |                               | INDIANA<br>DEPARTMENT OF TRANSPORTATION |  |          | HORIZONTAL SCALE |         | BRIDGE FILE |  |
|      |          |  |  |  |                               |                                         |  |          | 1" = 10'         |         | N/A         |  |
|      |          |  |  |  |                               |                                         |  |          | VERTICAL SCALE   |         | DESIGNATION |  |
|      |          |  |  |  |                               |                                         |  |          | 1" = 10'         |         | 2101753     |  |
|      |          |  |  |  |                               |                                         |  |          | SURVEY BOOK      |         | SHEETS      |  |
|      |          |  |  |  |                               |                                         |  |          | N/A              |         | 29 of 52    |  |
|      |          |  |  |  | CROSS SECTIONS<br>LINE "PR-A" |                                         |  | CONTRACT |                  | PROJECT |             |  |
|      |          |  |  |  |                               |                                         |  | R-44285  |                  | 2101753 |             |  |
|      |          |  |  |  |                               |                                         |  |          |                  |         |             |  |
|      |          |  |  |  |                               |                                         |  |          |                  |         |             |  |



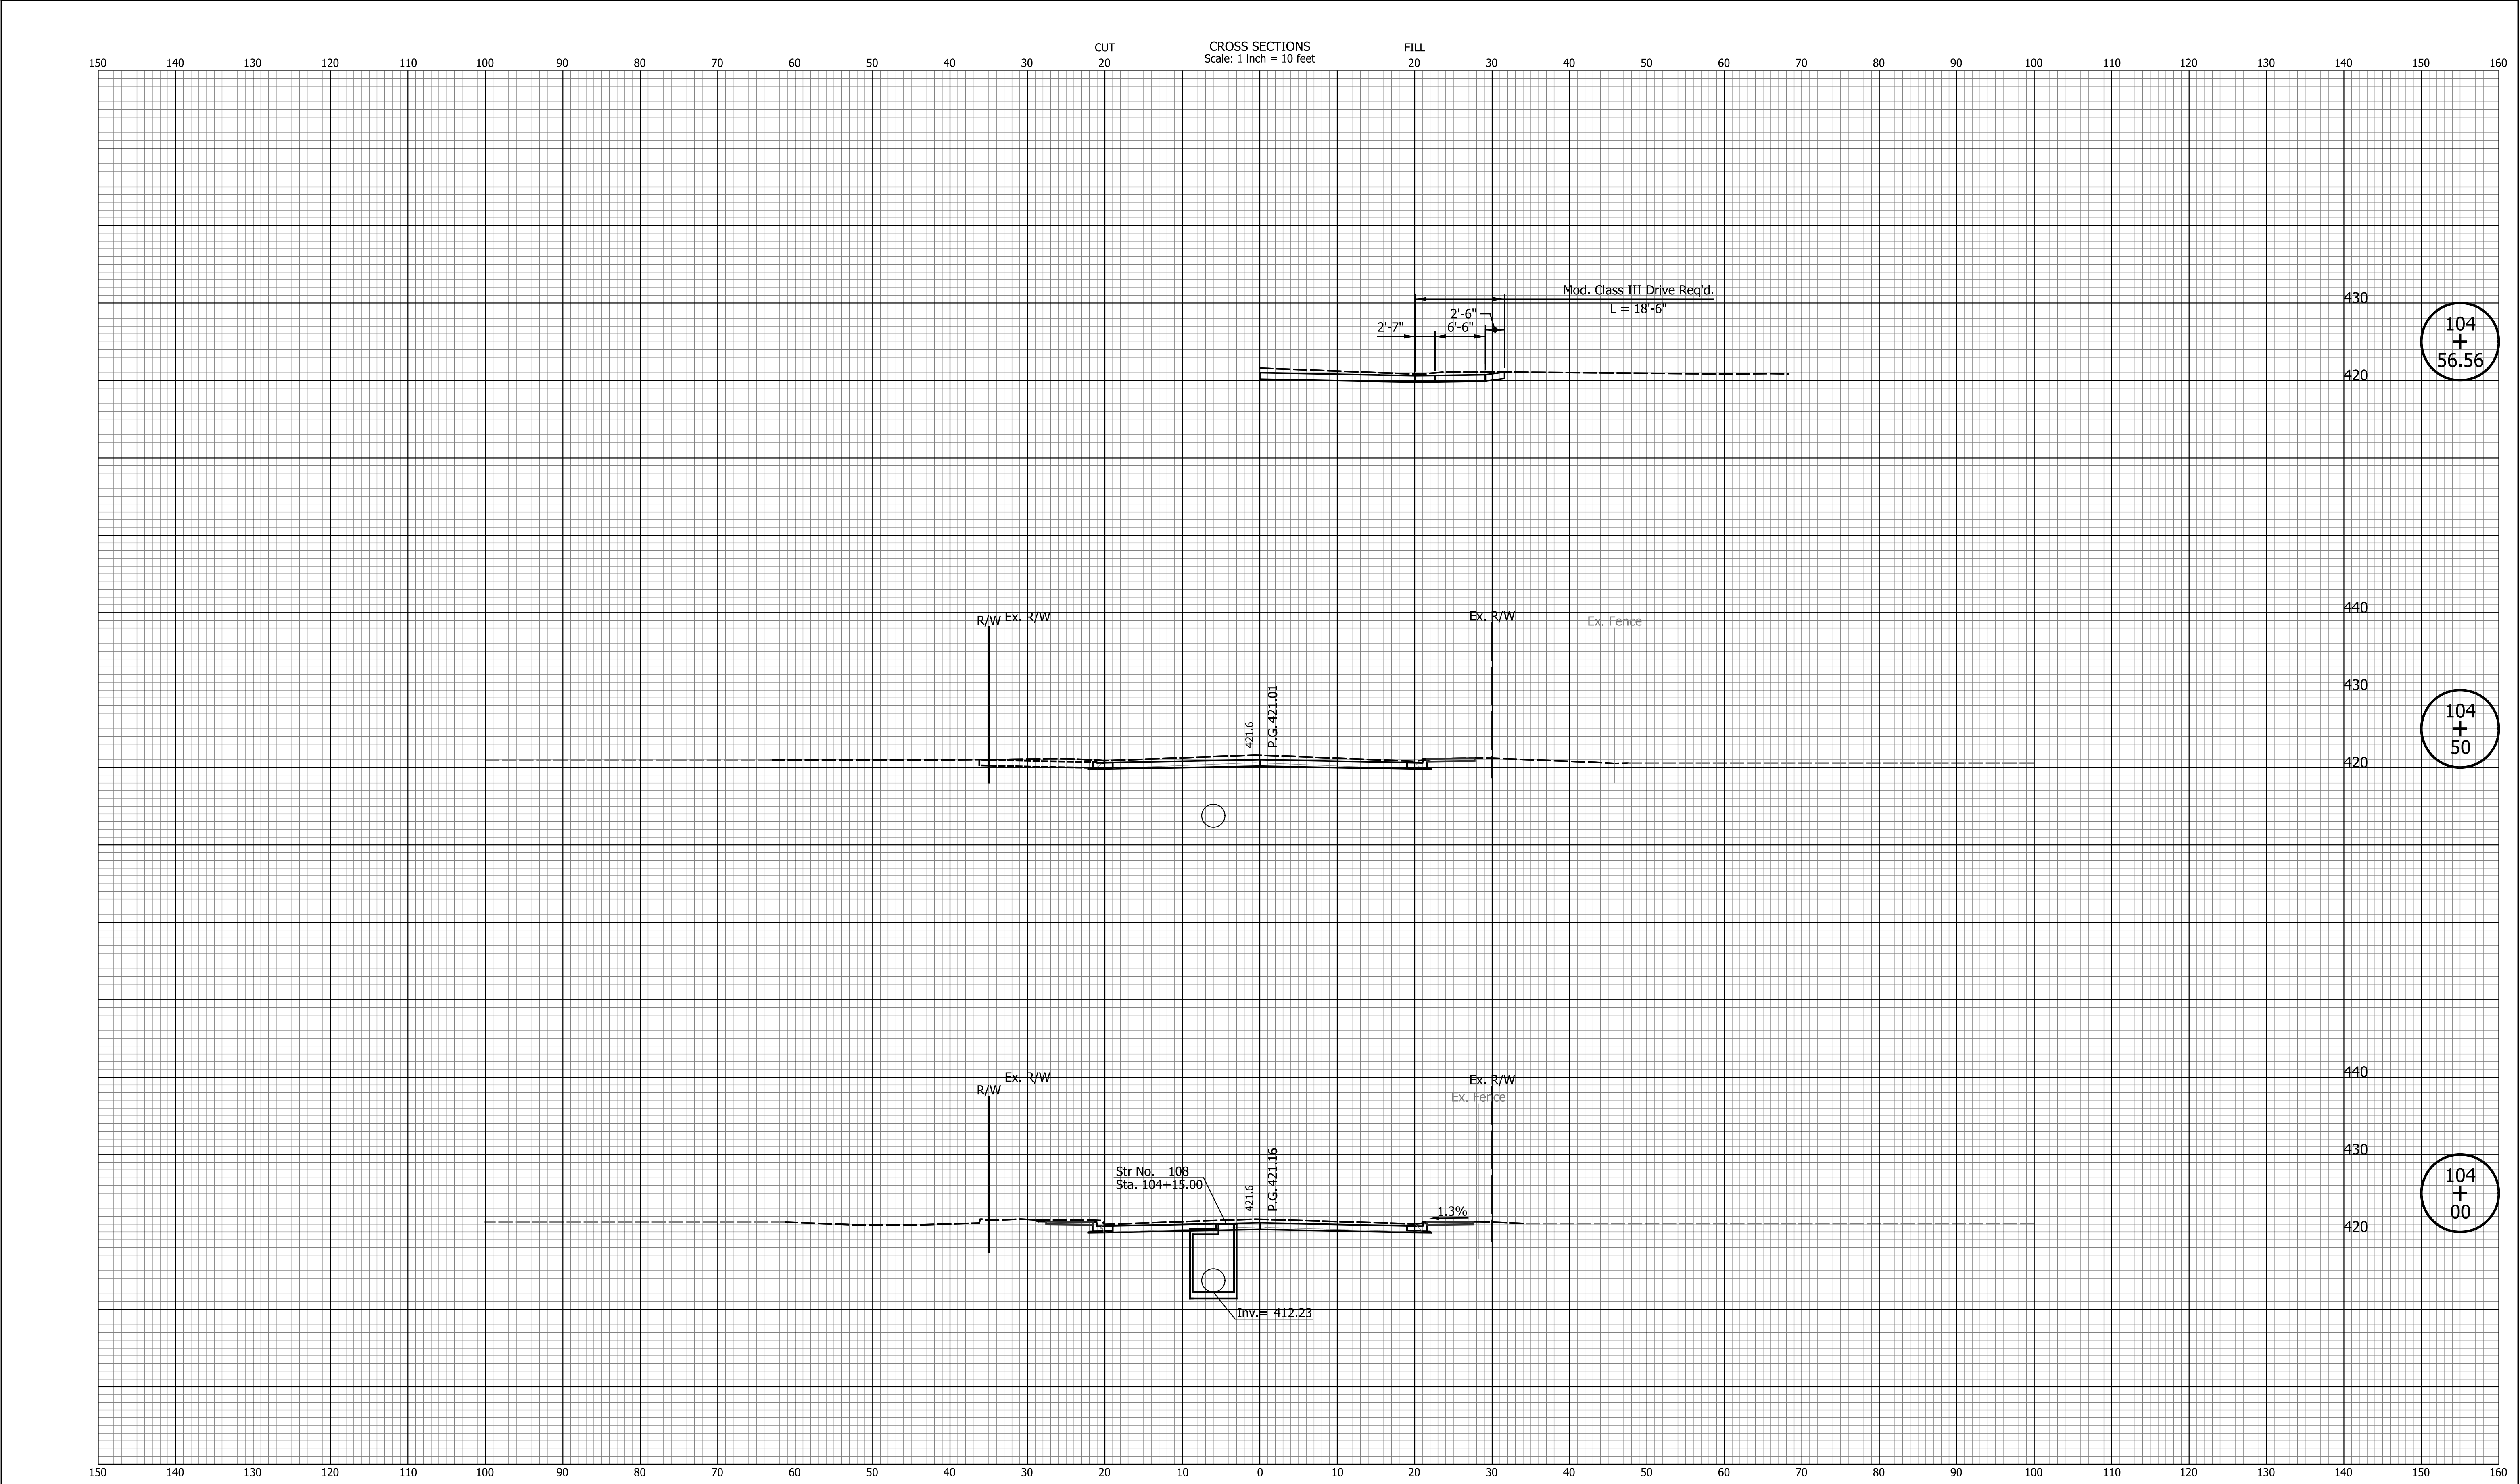

| DATE | REVISION |  |  |  |  |  | INDIANA<br>DEPARTMENT OF TRANSPORTATION |  | HORIZONTAL SCALE<br>1" = 10' | BRIDGE FILE<br>N/A     |
|------|----------|--|--|--|--|--|-----------------------------------------|--|------------------------------|------------------------|
|      |          |  |  |  |  |  |                                         |  | VERTICAL SCALE<br>1" = 10'   | DESIGNATION<br>2101753 |
|      |          |  |  |  |  |  |                                         |  | SURVEY BOOK<br>N/A           | SHEETS<br>30 of 52     |
|      |          |  |  |  |  |  |                                         |  | CONTRACT<br>R-44285          | PROJECT<br>2101753     |

DESIGNED: JKH

DRAWN: BLP


CHECKED: DSS

CHECKED: DSS

CROSS SECTIONS  
LINE "PR-A"

hofman5/17/202411:39:09 AMP:\2022\00912\0\_Drawings\202200912\_RD\_CS\_A.01.dgn



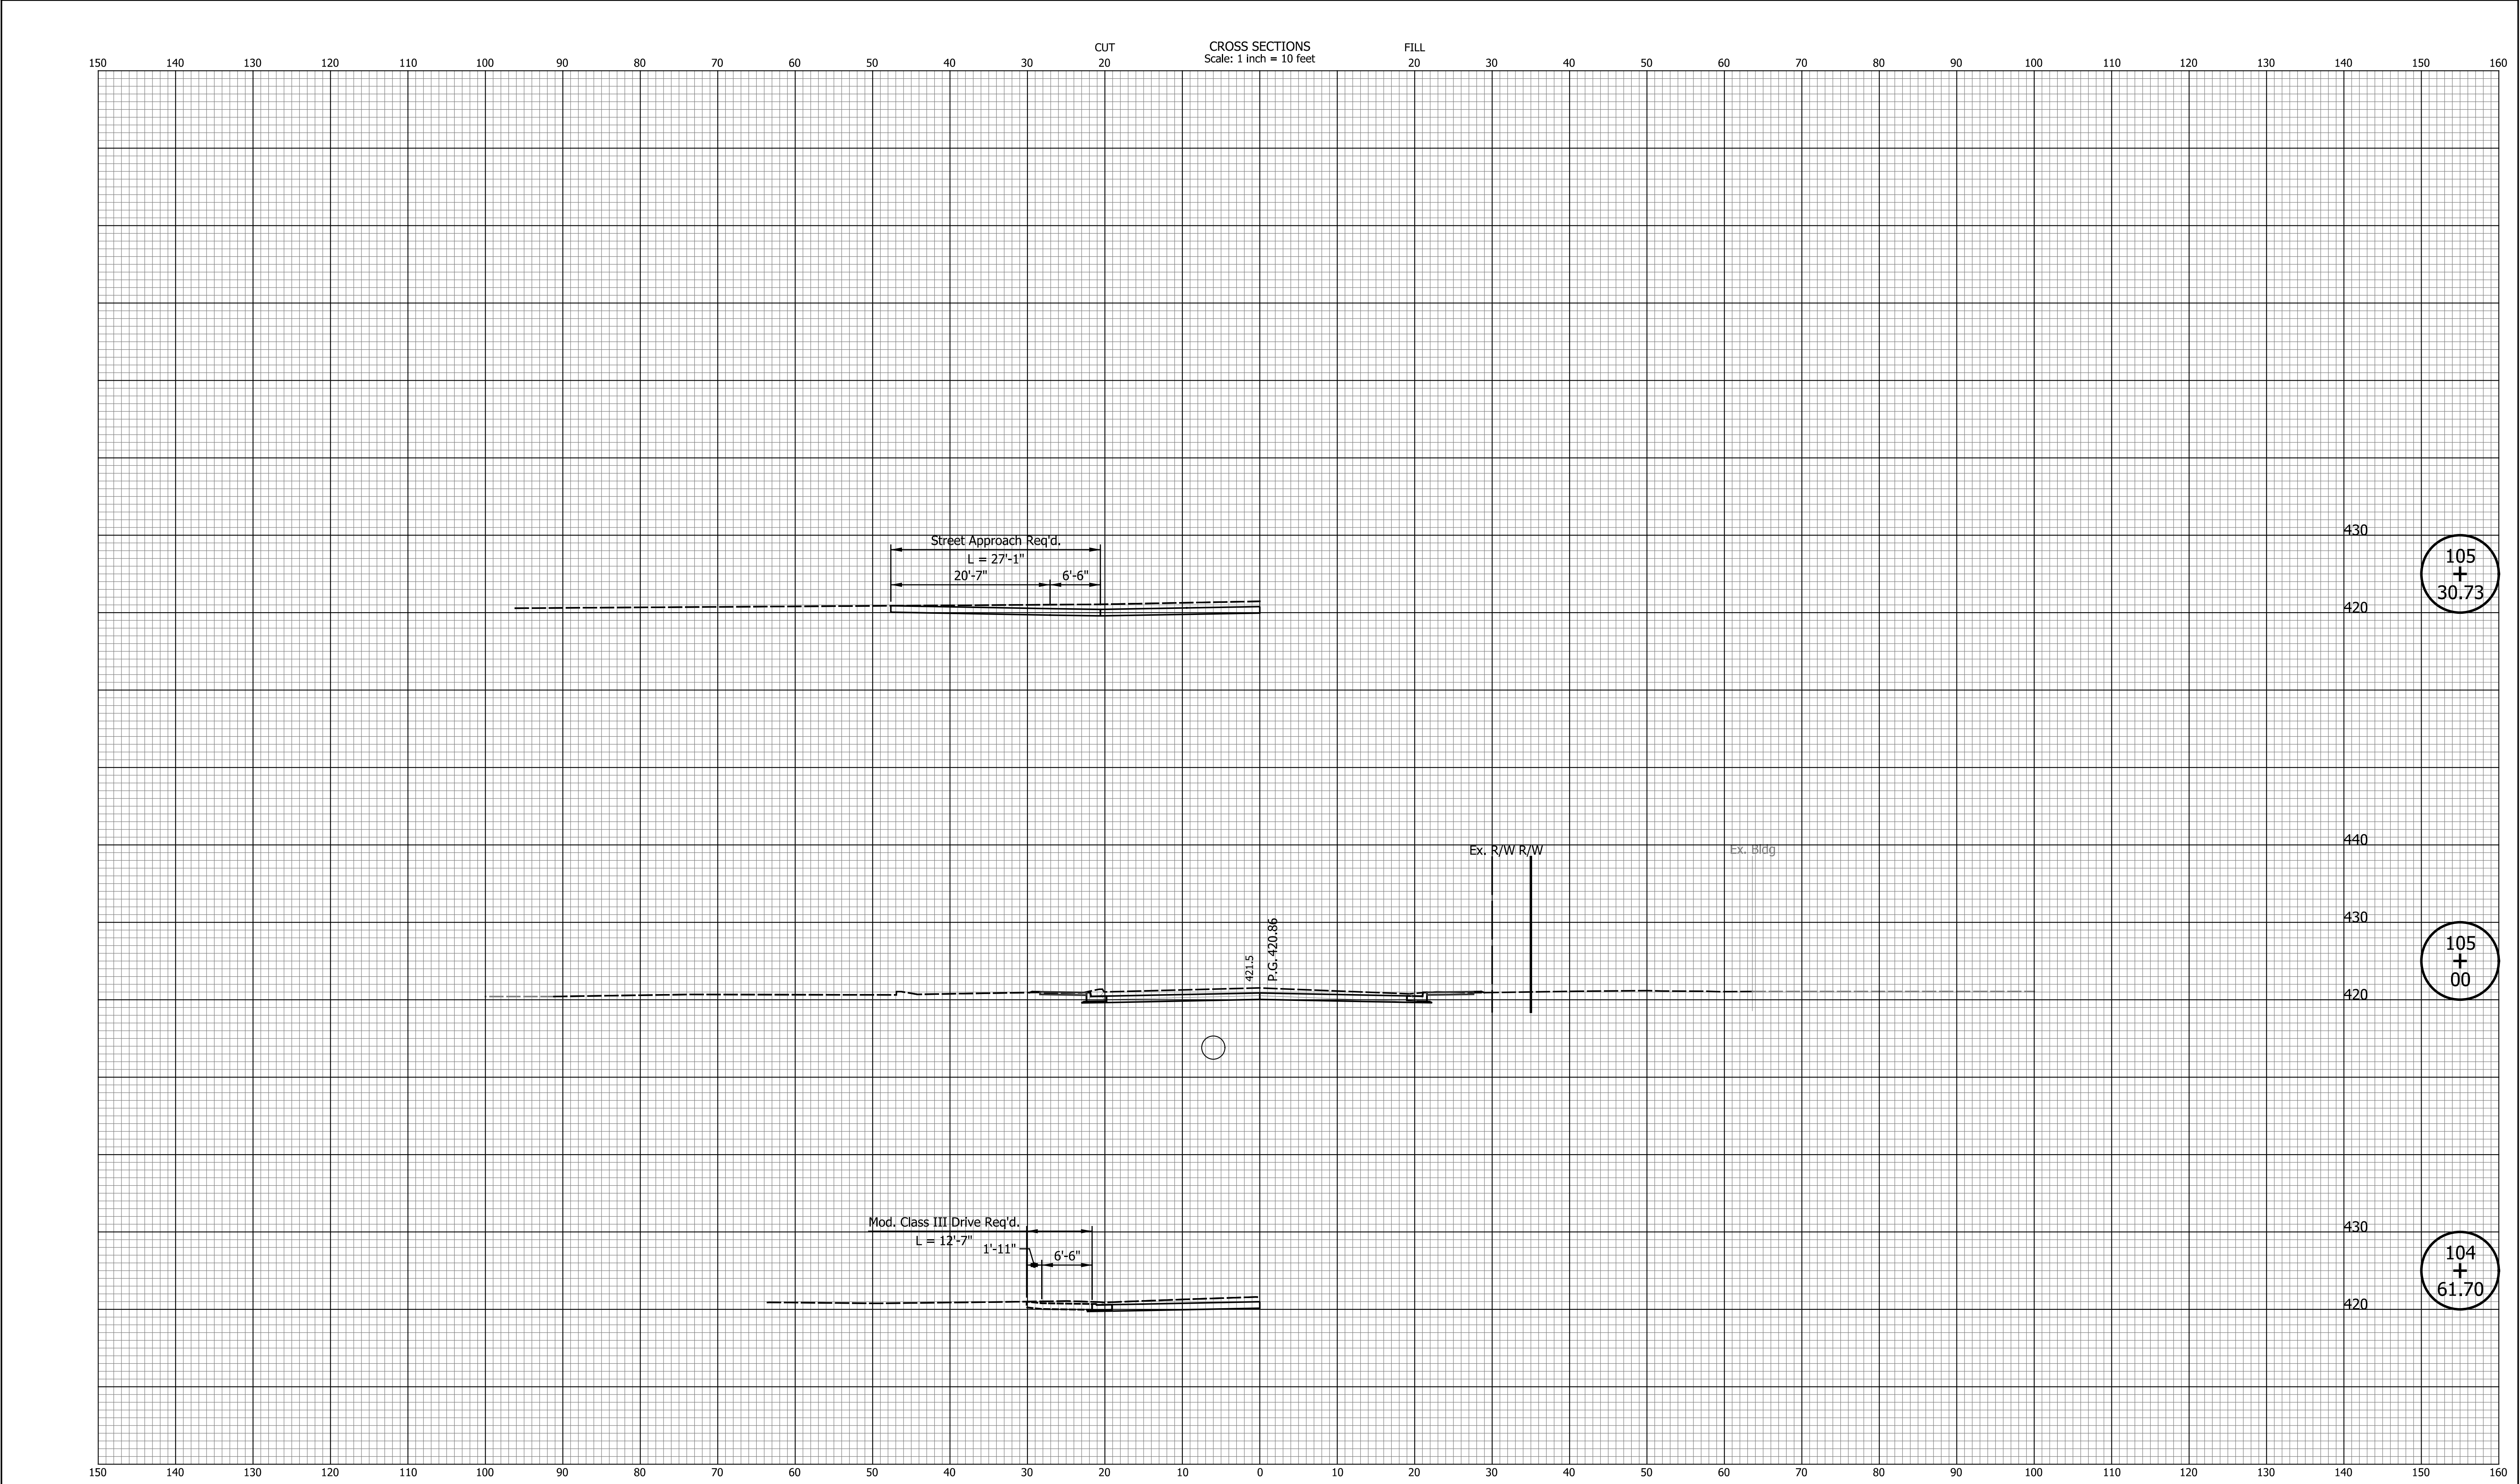

| DATE | REVISION |
|------|----------|
|      |          |
|      |          |
|      |          |
|      |          |
|      |          |
|      |          |

|  |
|--|
|  |
|  |
|  |
|  |
|  |
|  |
|  |

|  |
|--|
|  |
|  |
|  |
|  |
|  |
|  |
|  |


|                           |                          |
|---------------------------|--------------------------|
| DESIGNED: _____ JKH _____ | DRAWN: _____ BLP _____   |
| CHECKED: _____ DSS _____  | CHECKED: _____ DSS _____ |

|                                         |
|-----------------------------------------|
| INDIANA<br>DEPARTMENT OF TRANSPORTATION |
| CROSS SECTIONS<br>LINE "PR-A"           |

|                              |                        |
|------------------------------|------------------------|
| HORIZONTAL SCALE<br>1" = 10' | BRIDGE FILE<br>N/A     |
| VERTICAL SCALE<br>1" = 10'   | DESIGNATION<br>2101753 |
| SURVEY BOOK<br>N/A           | SHEETS<br>31 of 52     |
| CONTRACT<br>R-44285          | PROJECT<br>2101753     |

Proj: 2101753  
Indiana State Dept



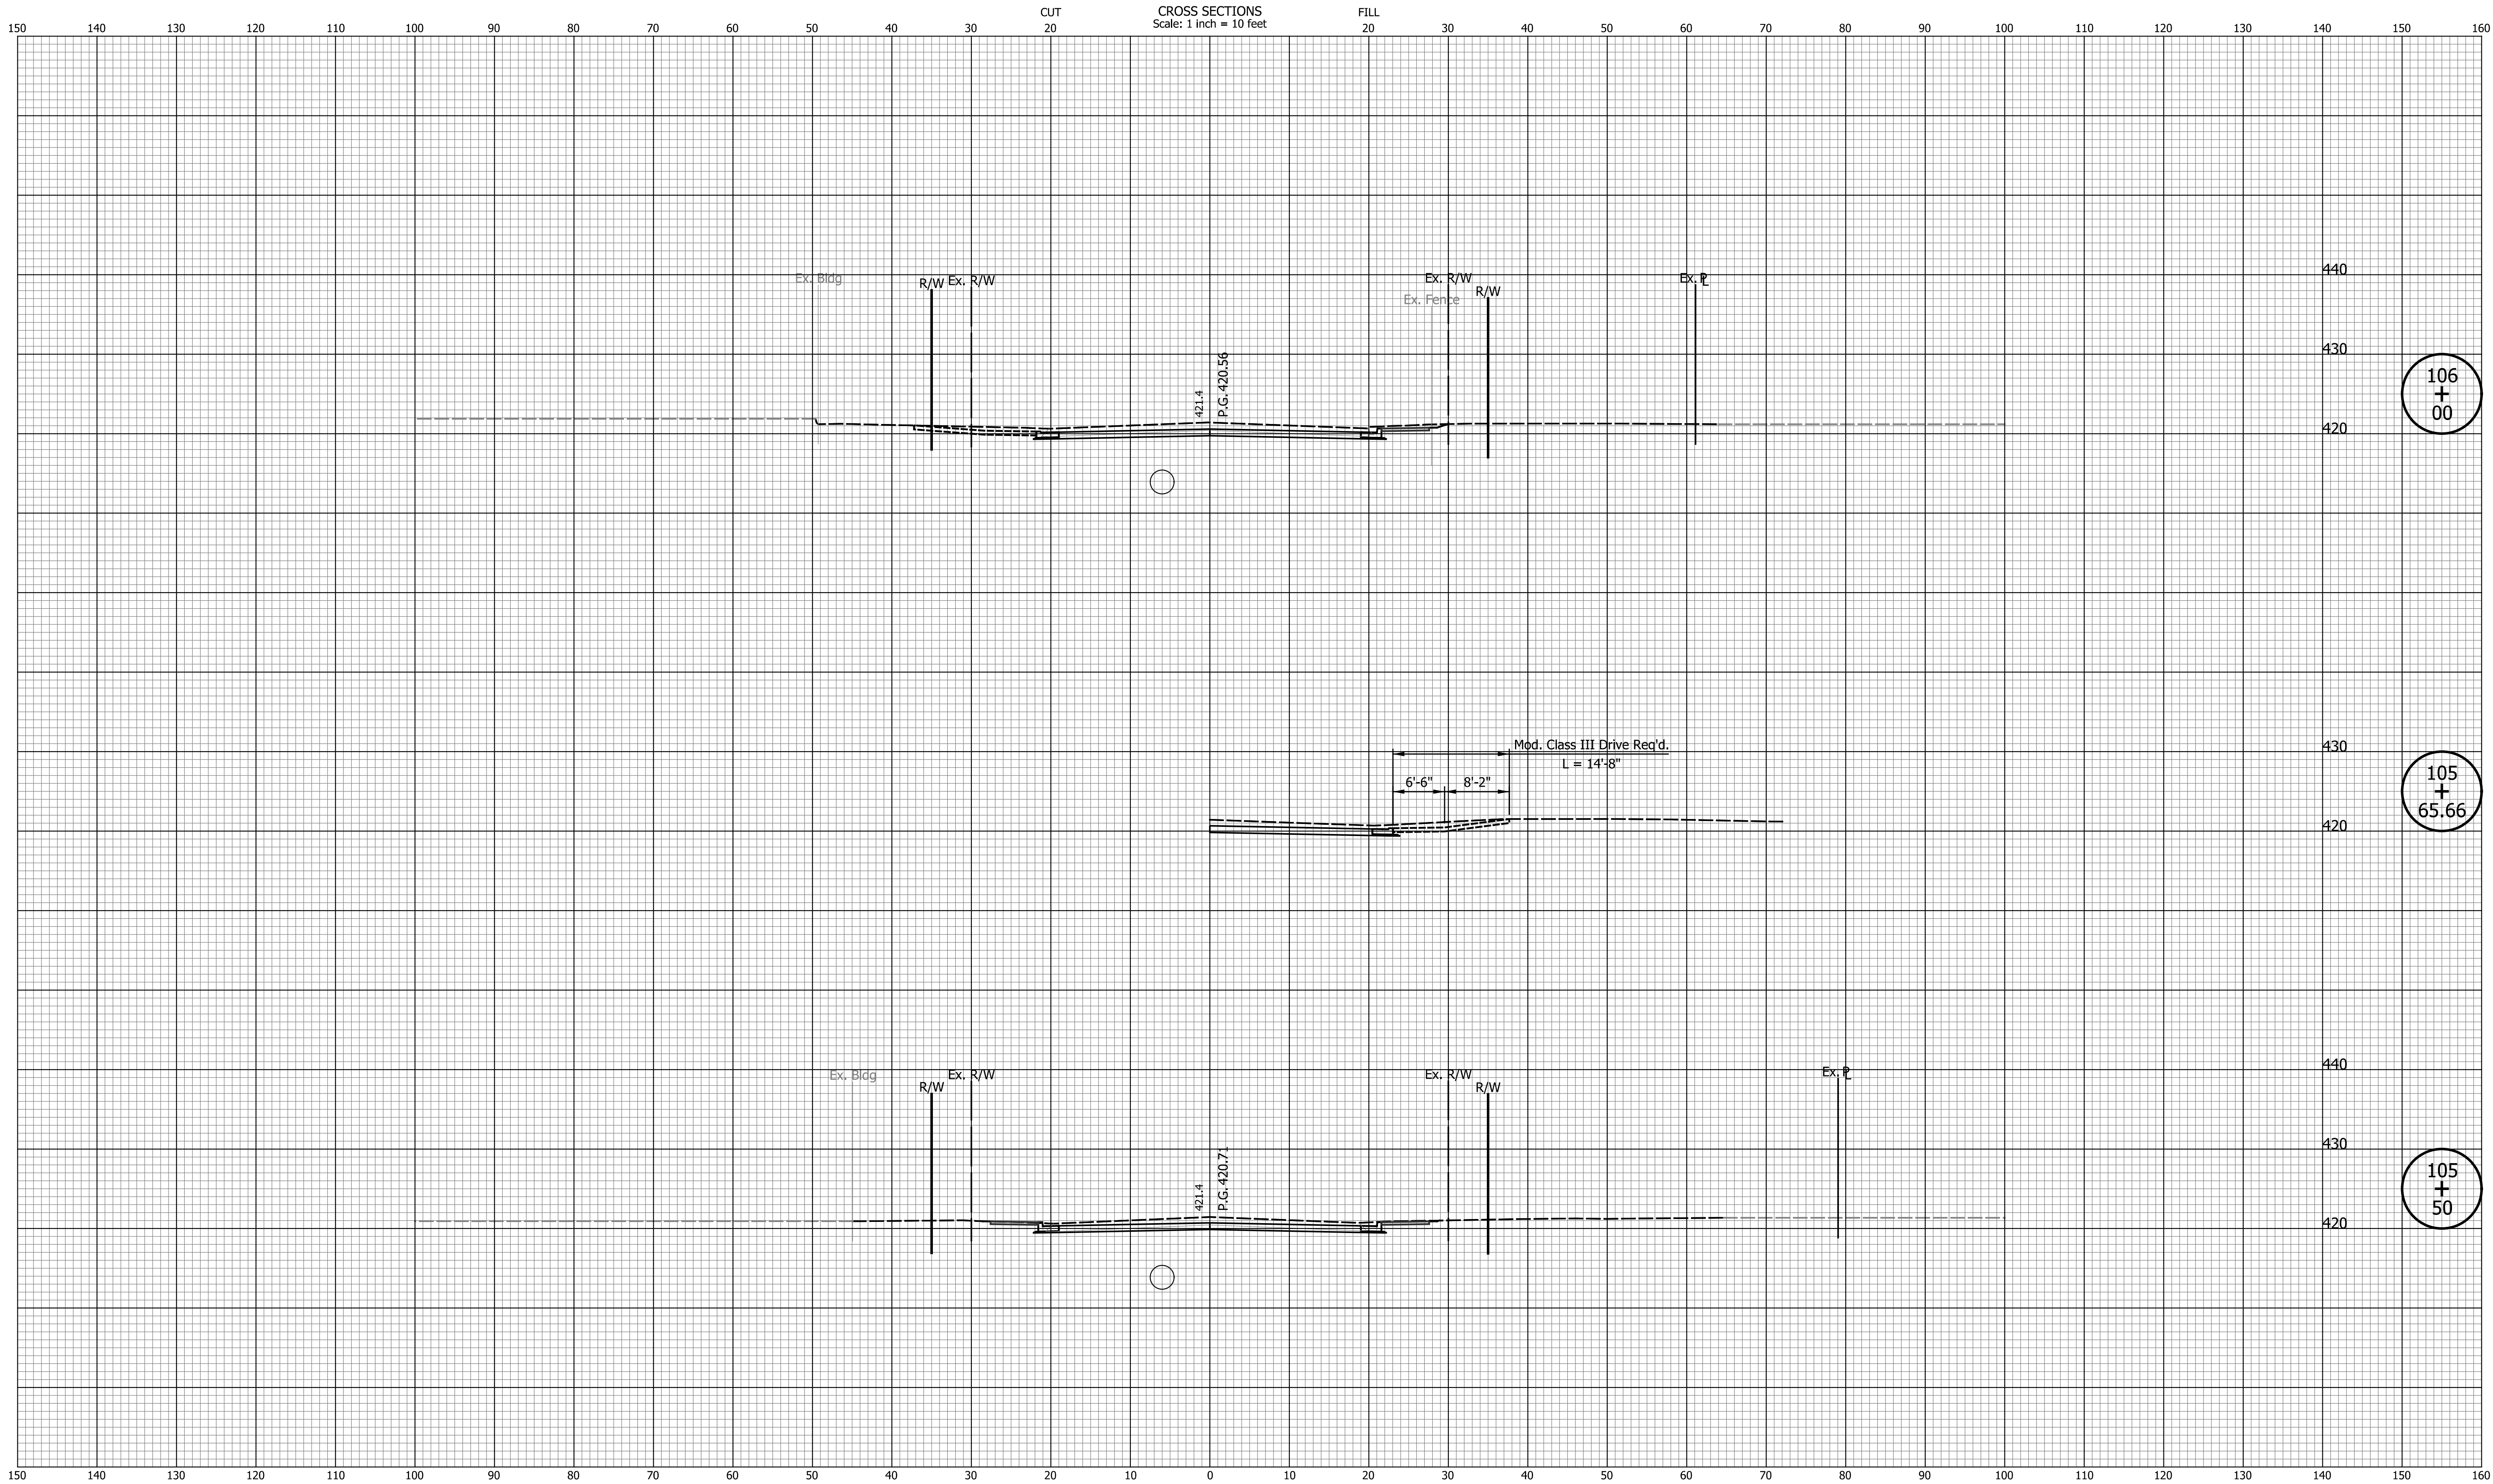


| DATE | REVISION |  |  |  |  |  |  |  |  | INDIANA<br>DEPARTMENT OF TRANSPORTATION |  | HORIZONTAL SCALE<br>1" = 10' | BRIDGE FILE<br>N/A     |
|------|----------|--|--|--|--|--|--|--|--|-----------------------------------------|--|------------------------------|------------------------|
|      |          |  |  |  |  |  |  |  |  |                                         |  | VERTICAL SCALE<br>1" = 10'   | DESIGNATION<br>2101753 |
|      |          |  |  |  |  |  |  |  |  |                                         |  | SURVEY BOOK<br>N/A           | SHEETS<br>32 of 52     |
|      |          |  |  |  |  |  |  |  |  |                                         |  | CONTRACT<br>R-44285          | PROJECT<br>2101753     |

DESIGNED: JKH DRAWN: BLP  
CHECKED: DSS CHECKED: DSS

CROSS SECTIONS  
LINE "PR-A"


Proj: 2101753  
Indiana State Dept of Transportation



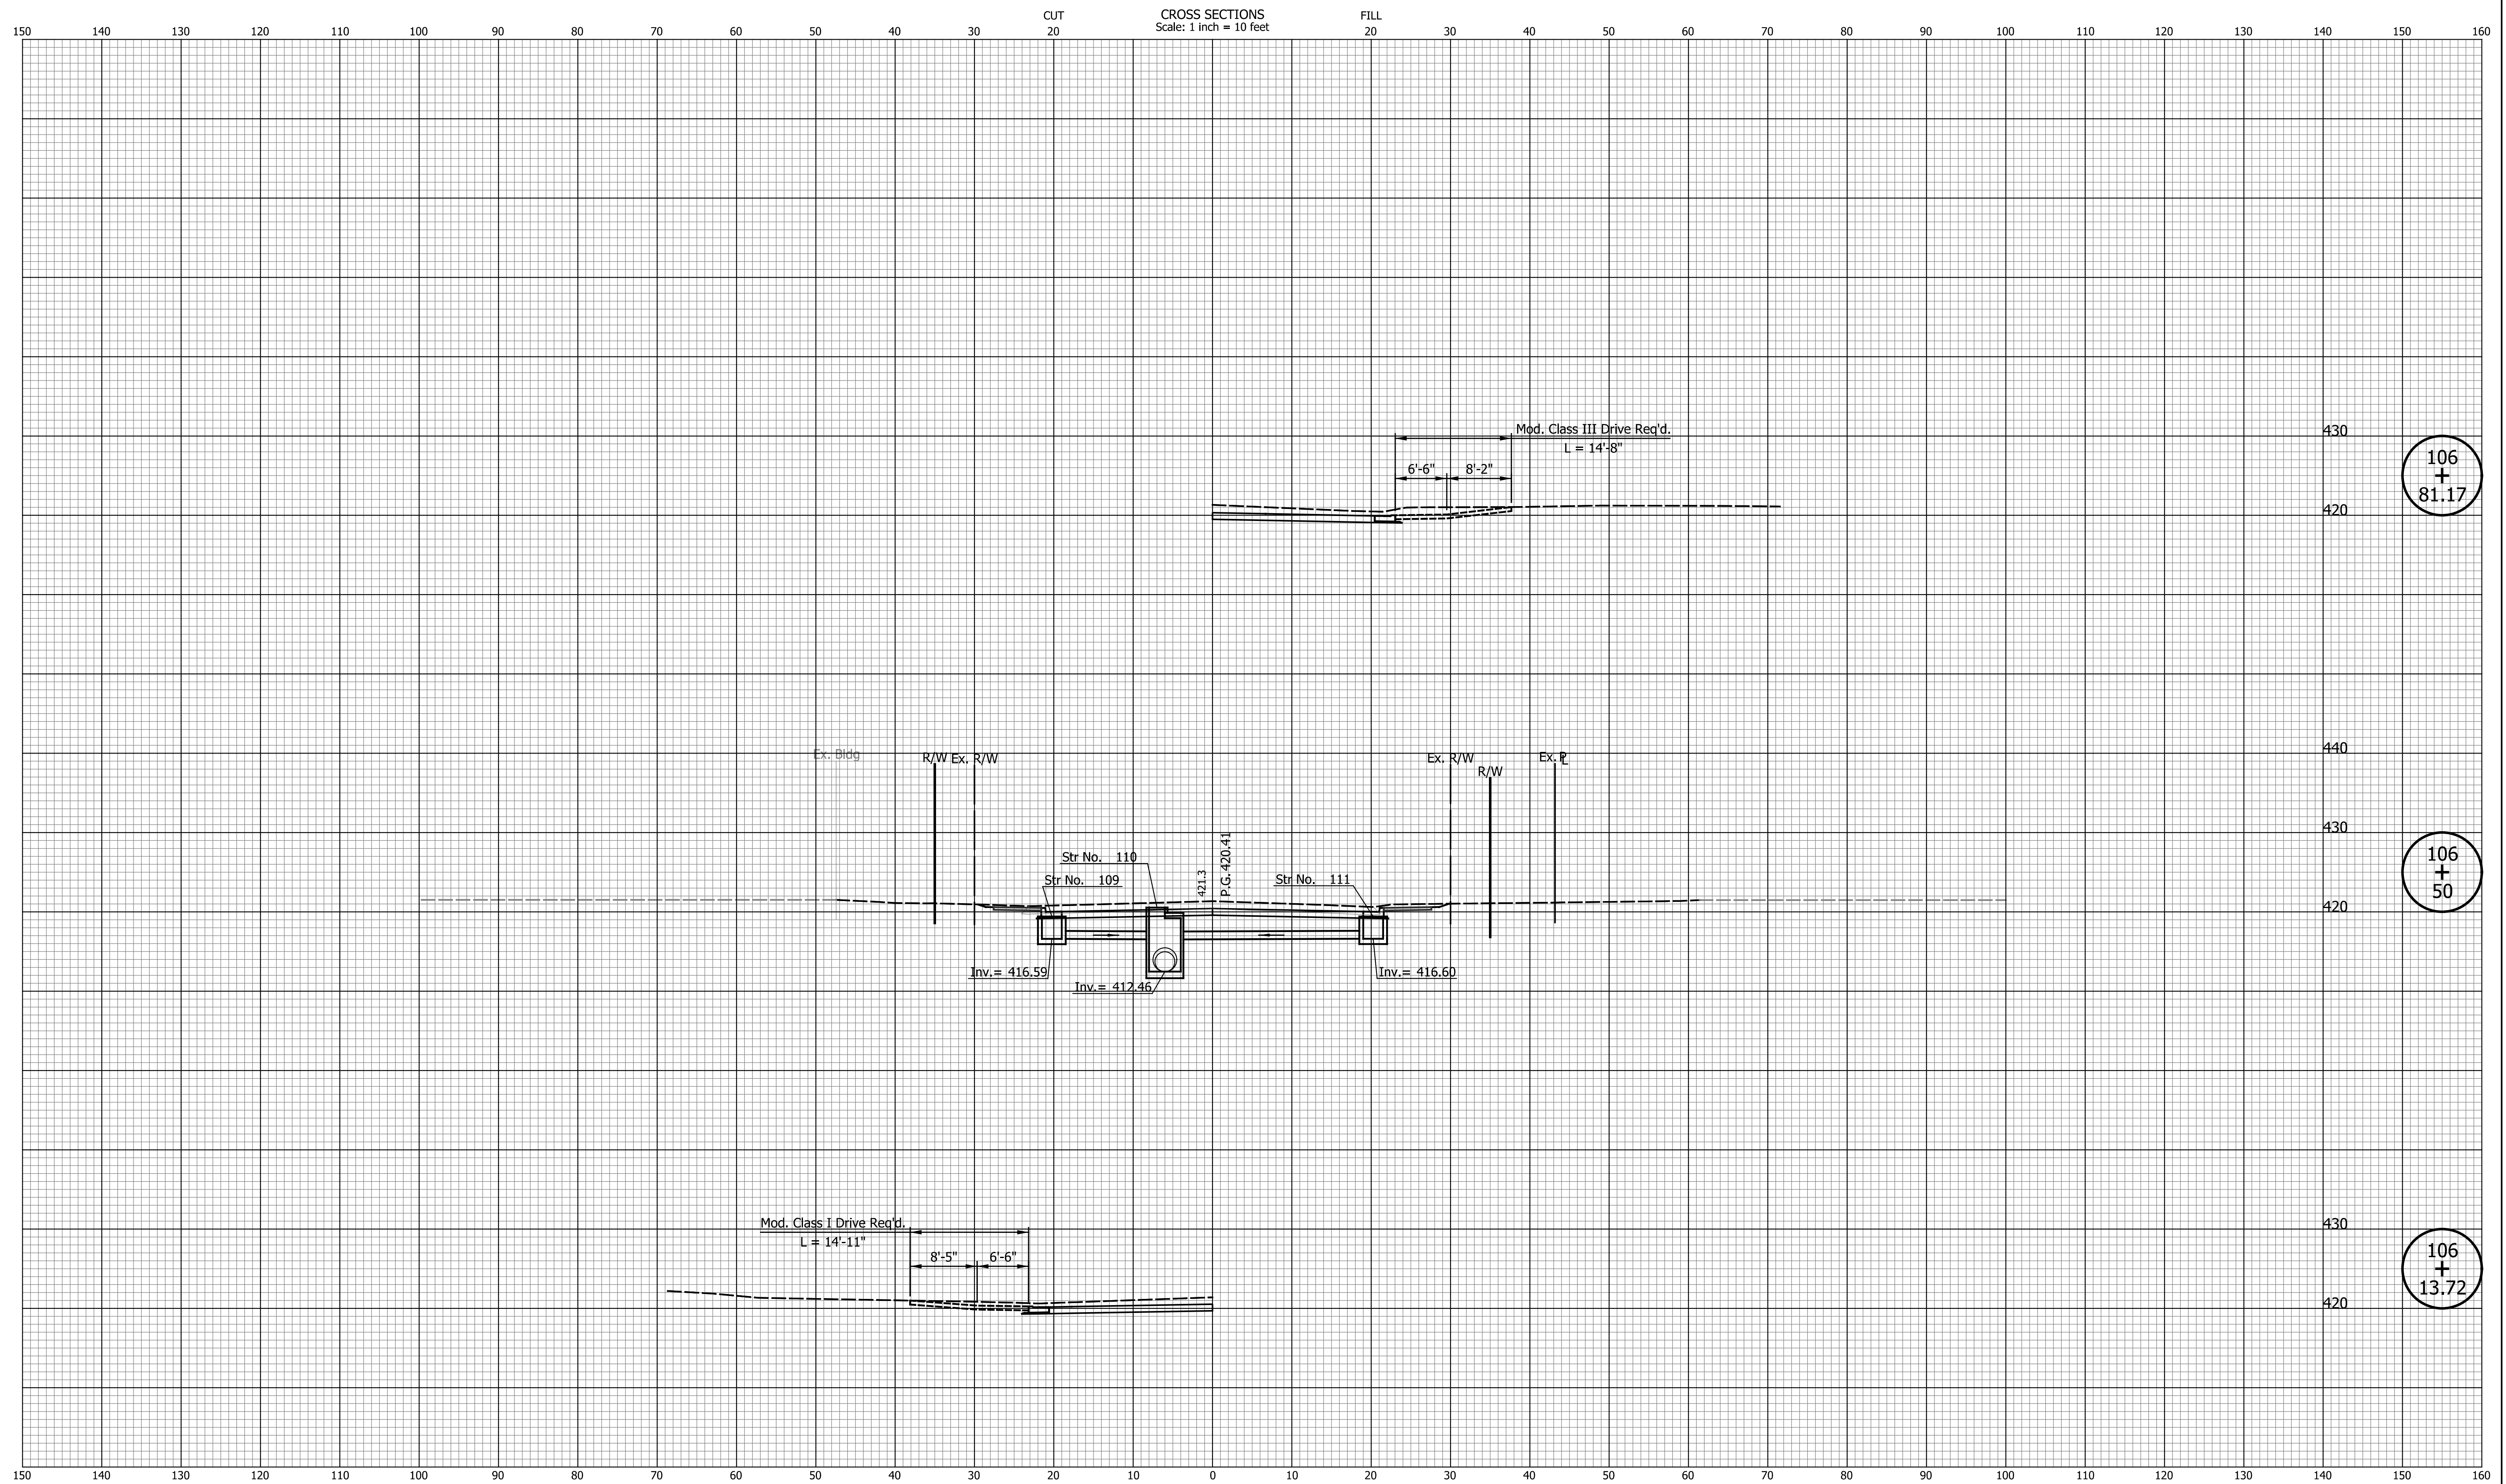


|      |          |  |  |  |                                         |  |  |  |  |  |                  |             |    |    |
|------|----------|--|--|--|-----------------------------------------|--|--|--|--|--|------------------|-------------|----|----|
| DATE | REVISION |  |  |  | INDIANA<br>DEPARTMENT OF TRANSPORTATION |  |  |  |  |  | HORIZONTAL SCALE | BRIDGE FILE |    |    |
|      |          |  |  |  |                                         |  |  |  |  |  | 1" = 10'         | N/A         |    |    |
|      |          |  |  |  |                                         |  |  |  |  |  | VERTICAL SCALE   | DESIGNATION |    |    |
|      |          |  |  |  |                                         |  |  |  |  |  | 1" = 10'         | 2101753     |    |    |
|      |          |  |  |  |                                         |  |  |  |  |  | SURVEY BOOK      | SHEETS      |    |    |
|      |          |  |  |  |                                         |  |  |  |  |  | N/A              | 33          | of | 52 |
|      |          |  |  |  |                                         |  |  |  |  |  | CONTRACT         | PROJECT     |    |    |
|      |          |  |  |  |                                         |  |  |  |  |  | R-44285          | 2101753     |    |    |



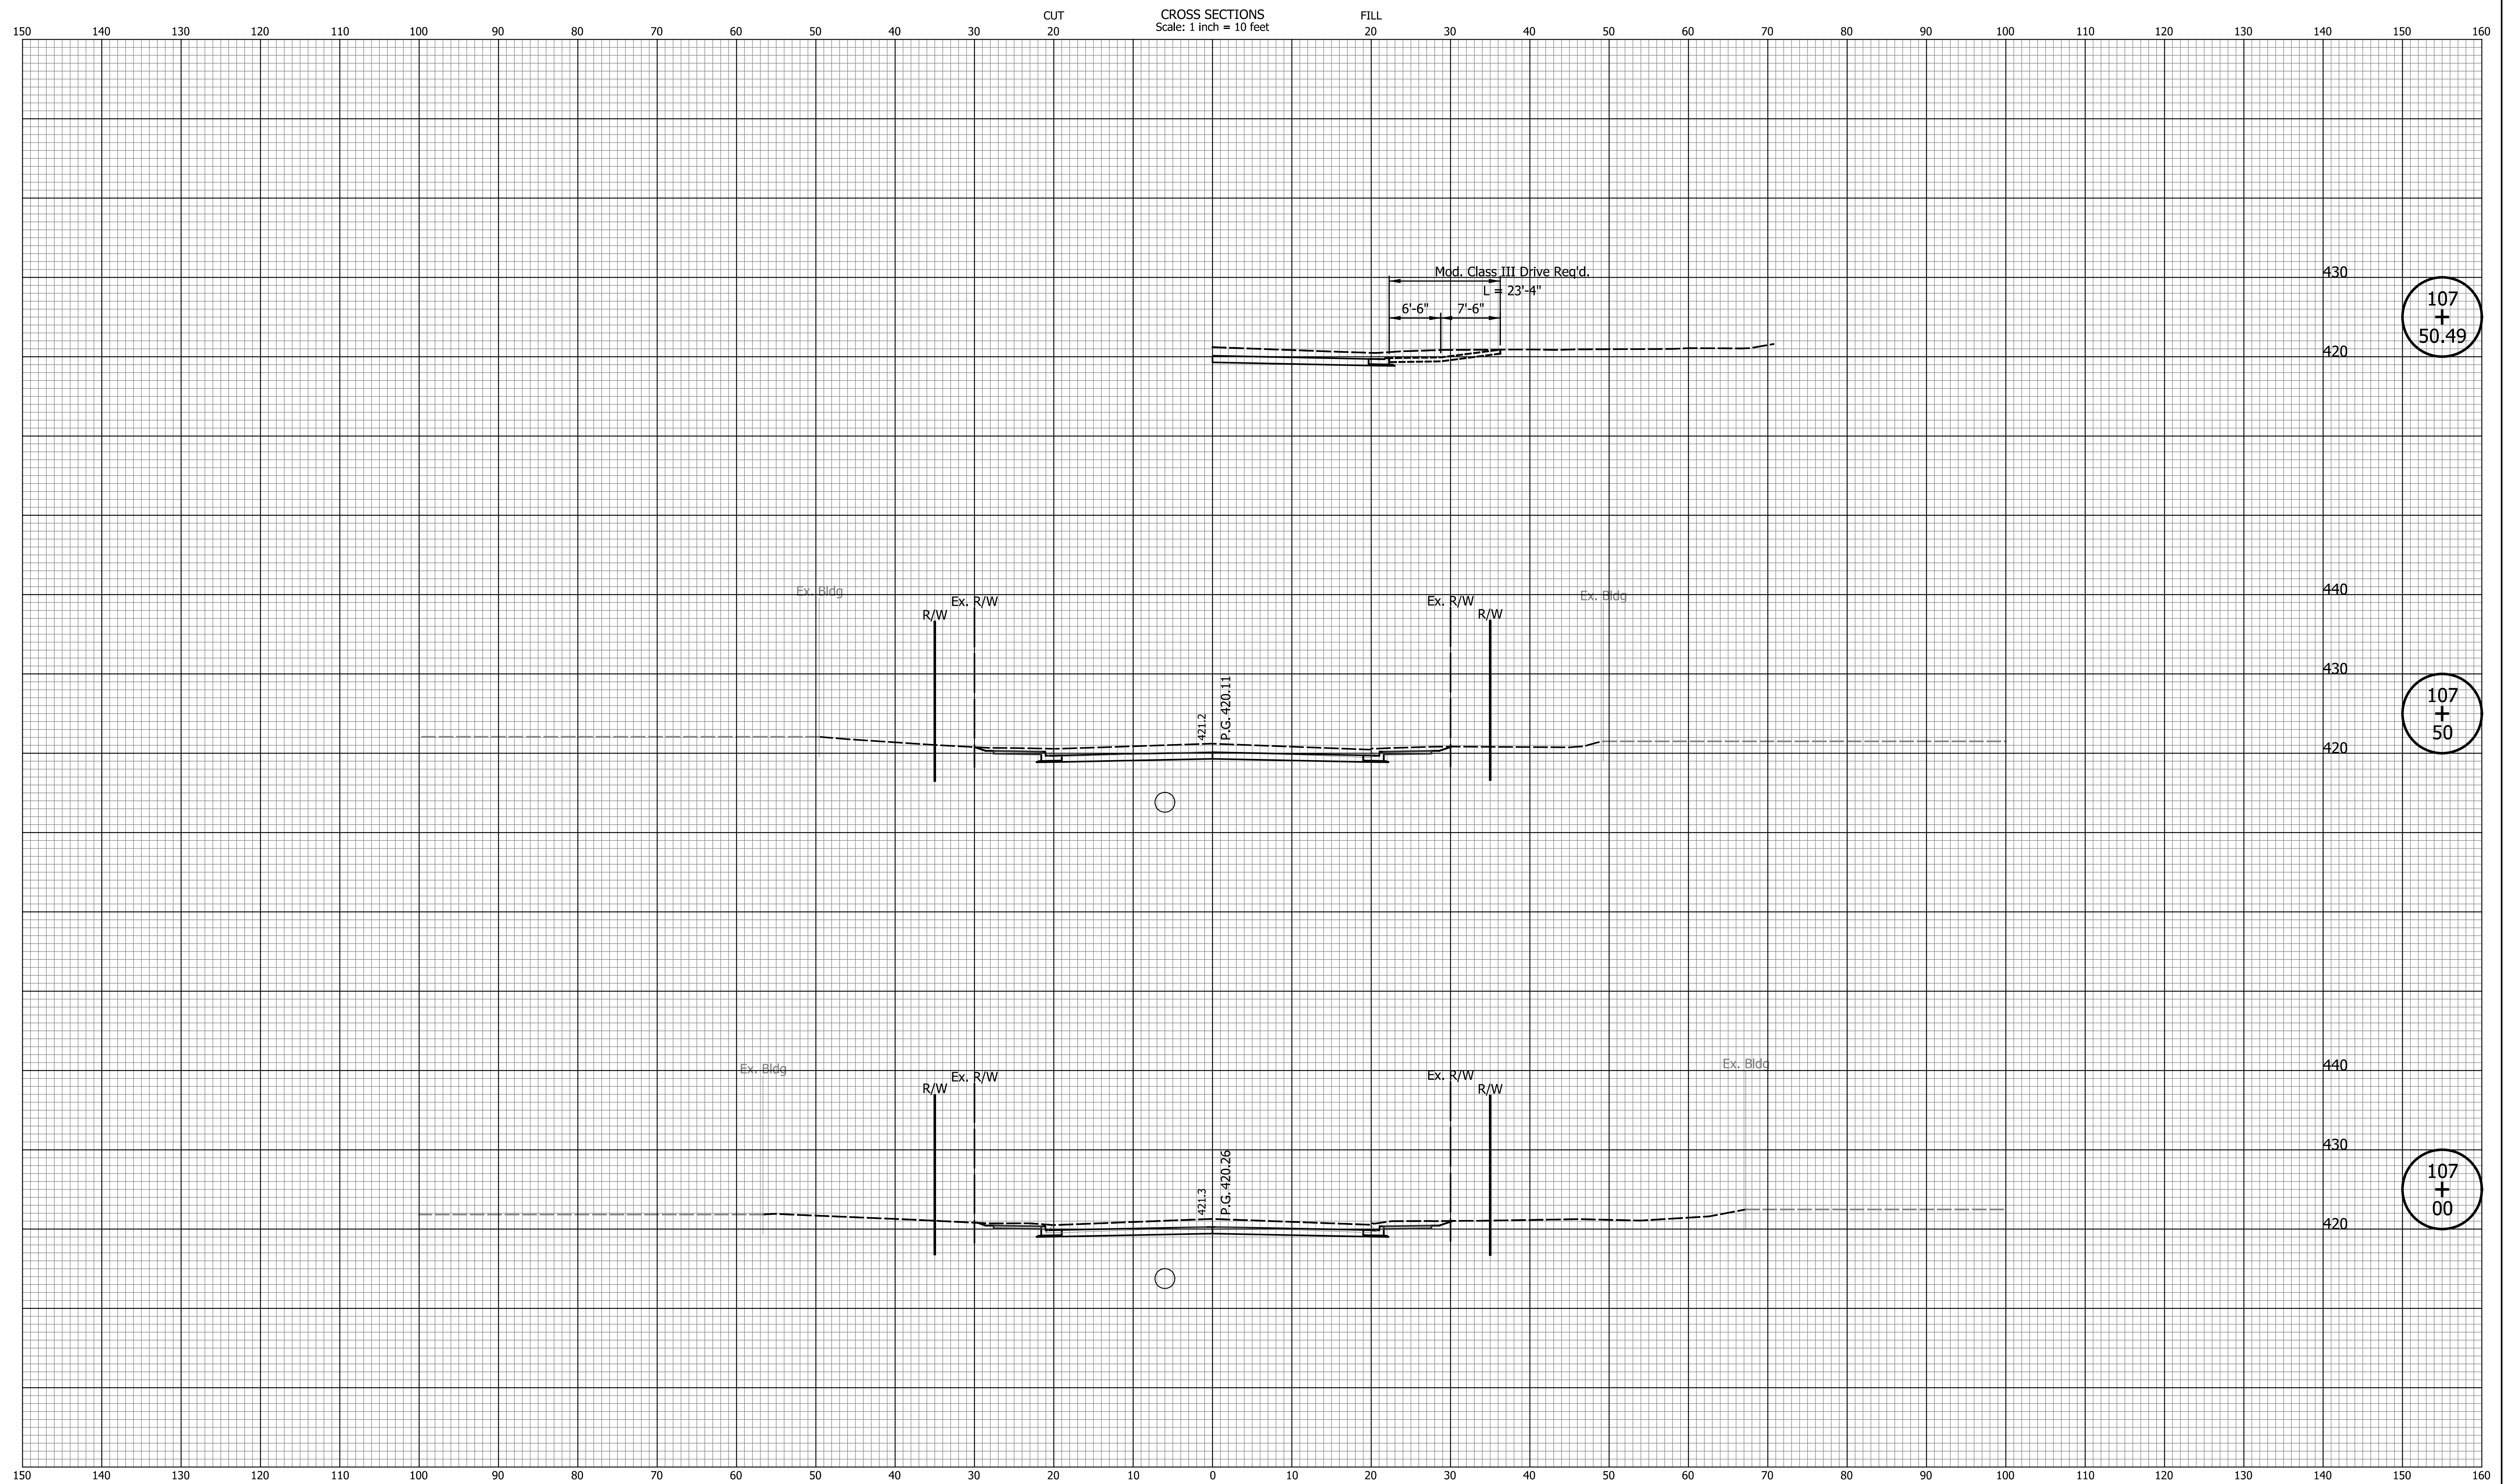

|      |          |  |  |  |  |  |                                         |  |                  |  |             |    |    |
|------|----------|--|--|--|--|--|-----------------------------------------|--|------------------|--|-------------|----|----|
| DATE | REVISION |  |  |  |  |  | INDIANA<br>DEPARTMENT OF TRANSPORTATION |  | HORIZONTAL SCALE |  | BRIDGE FILE |    |    |
|      |          |  |  |  |  |  |                                         |  | 1" = 10'         |  | N/A         |    |    |
|      |          |  |  |  |  |  |                                         |  | VERTICAL SCALE   |  | DESIGNATION |    |    |
|      |          |  |  |  |  |  |                                         |  | 1" = 10'         |  | 2101753     |    |    |
|      |          |  |  |  |  |  |                                         |  | SURVEY BOOK      |  | SHEETS      |    |    |
|      |          |  |  |  |  |  |                                         |  | N/A              |  | 34          | of | 52 |
|      |          |  |  |  |  |  |                                         |  | CONTRACT         |  | PROJECT     |    |    |
|      |          |  |  |  |  |  |                                         |  | R-44285          |  | 2101753     |    |    |
|      |          |  |  |  |  |  |                                         |  |                  |  |             |    |    |
|      |          |  |  |  |  |  |                                         |  |                  |  |             |    |    |
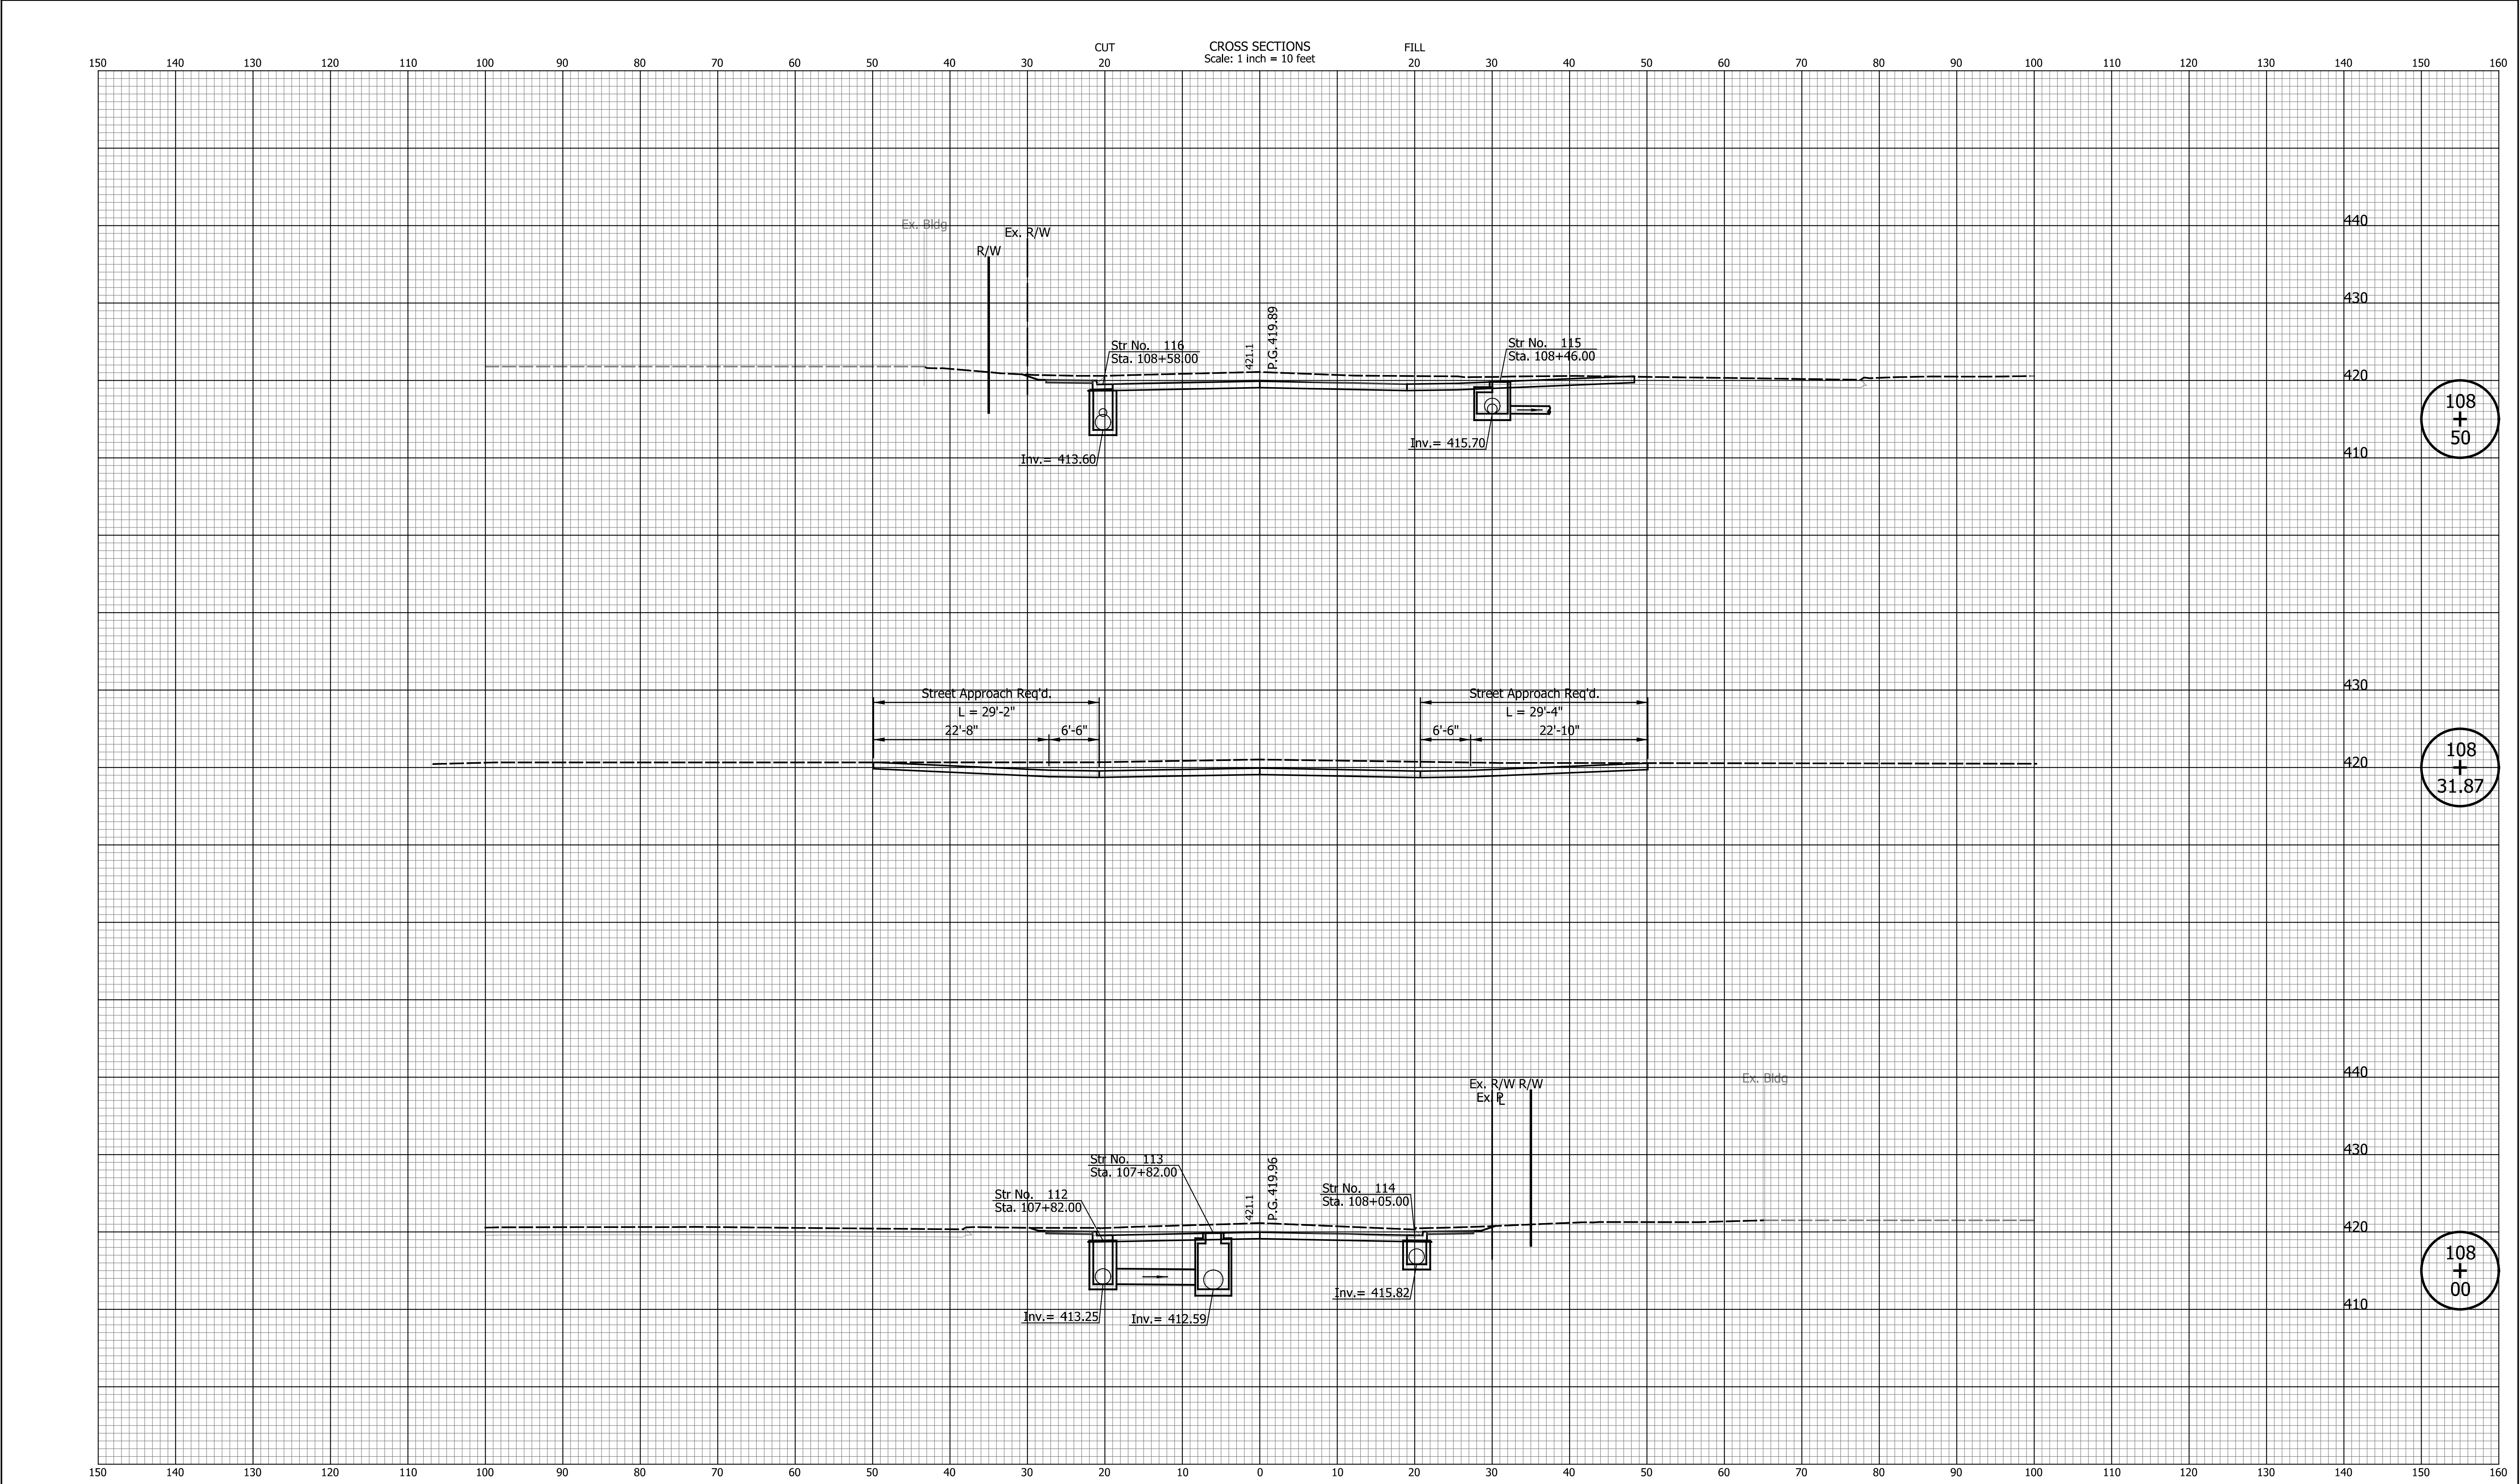

|      |          |  |  |  |  |  |                                         |  |                              |                        |
|------|----------|--|--|--|--|--|-----------------------------------------|--|------------------------------|------------------------|
| DATE | REVISION |  |  |  |  |  | INDIANA<br>DEPARTMENT OF TRANSPORTATION |  | HORIZONTAL SCALE<br>1" = 10' | BRIDGE FILE<br>N/A     |
|      |          |  |  |  |  |  |                                         |  | VERTICAL SCALE<br>1" = 10'   | DESIGNATION<br>2101753 |
|      |          |  |  |  |  |  |                                         |  | SURVEY BOOK<br>N/A           | SHEETS<br>35 of 52     |
|      |          |  |  |  |  |  |                                         |  | CONTRACT<br>R-44285          | PROJECT<br>2101753     |
|      |          |  |  |  |  |  |                                         |  |                              |                        |
|      |          |  |  |  |  |  |                                         |  |                              |                        |
Ind-Ref.dwg  
Indiana\_State.tbl



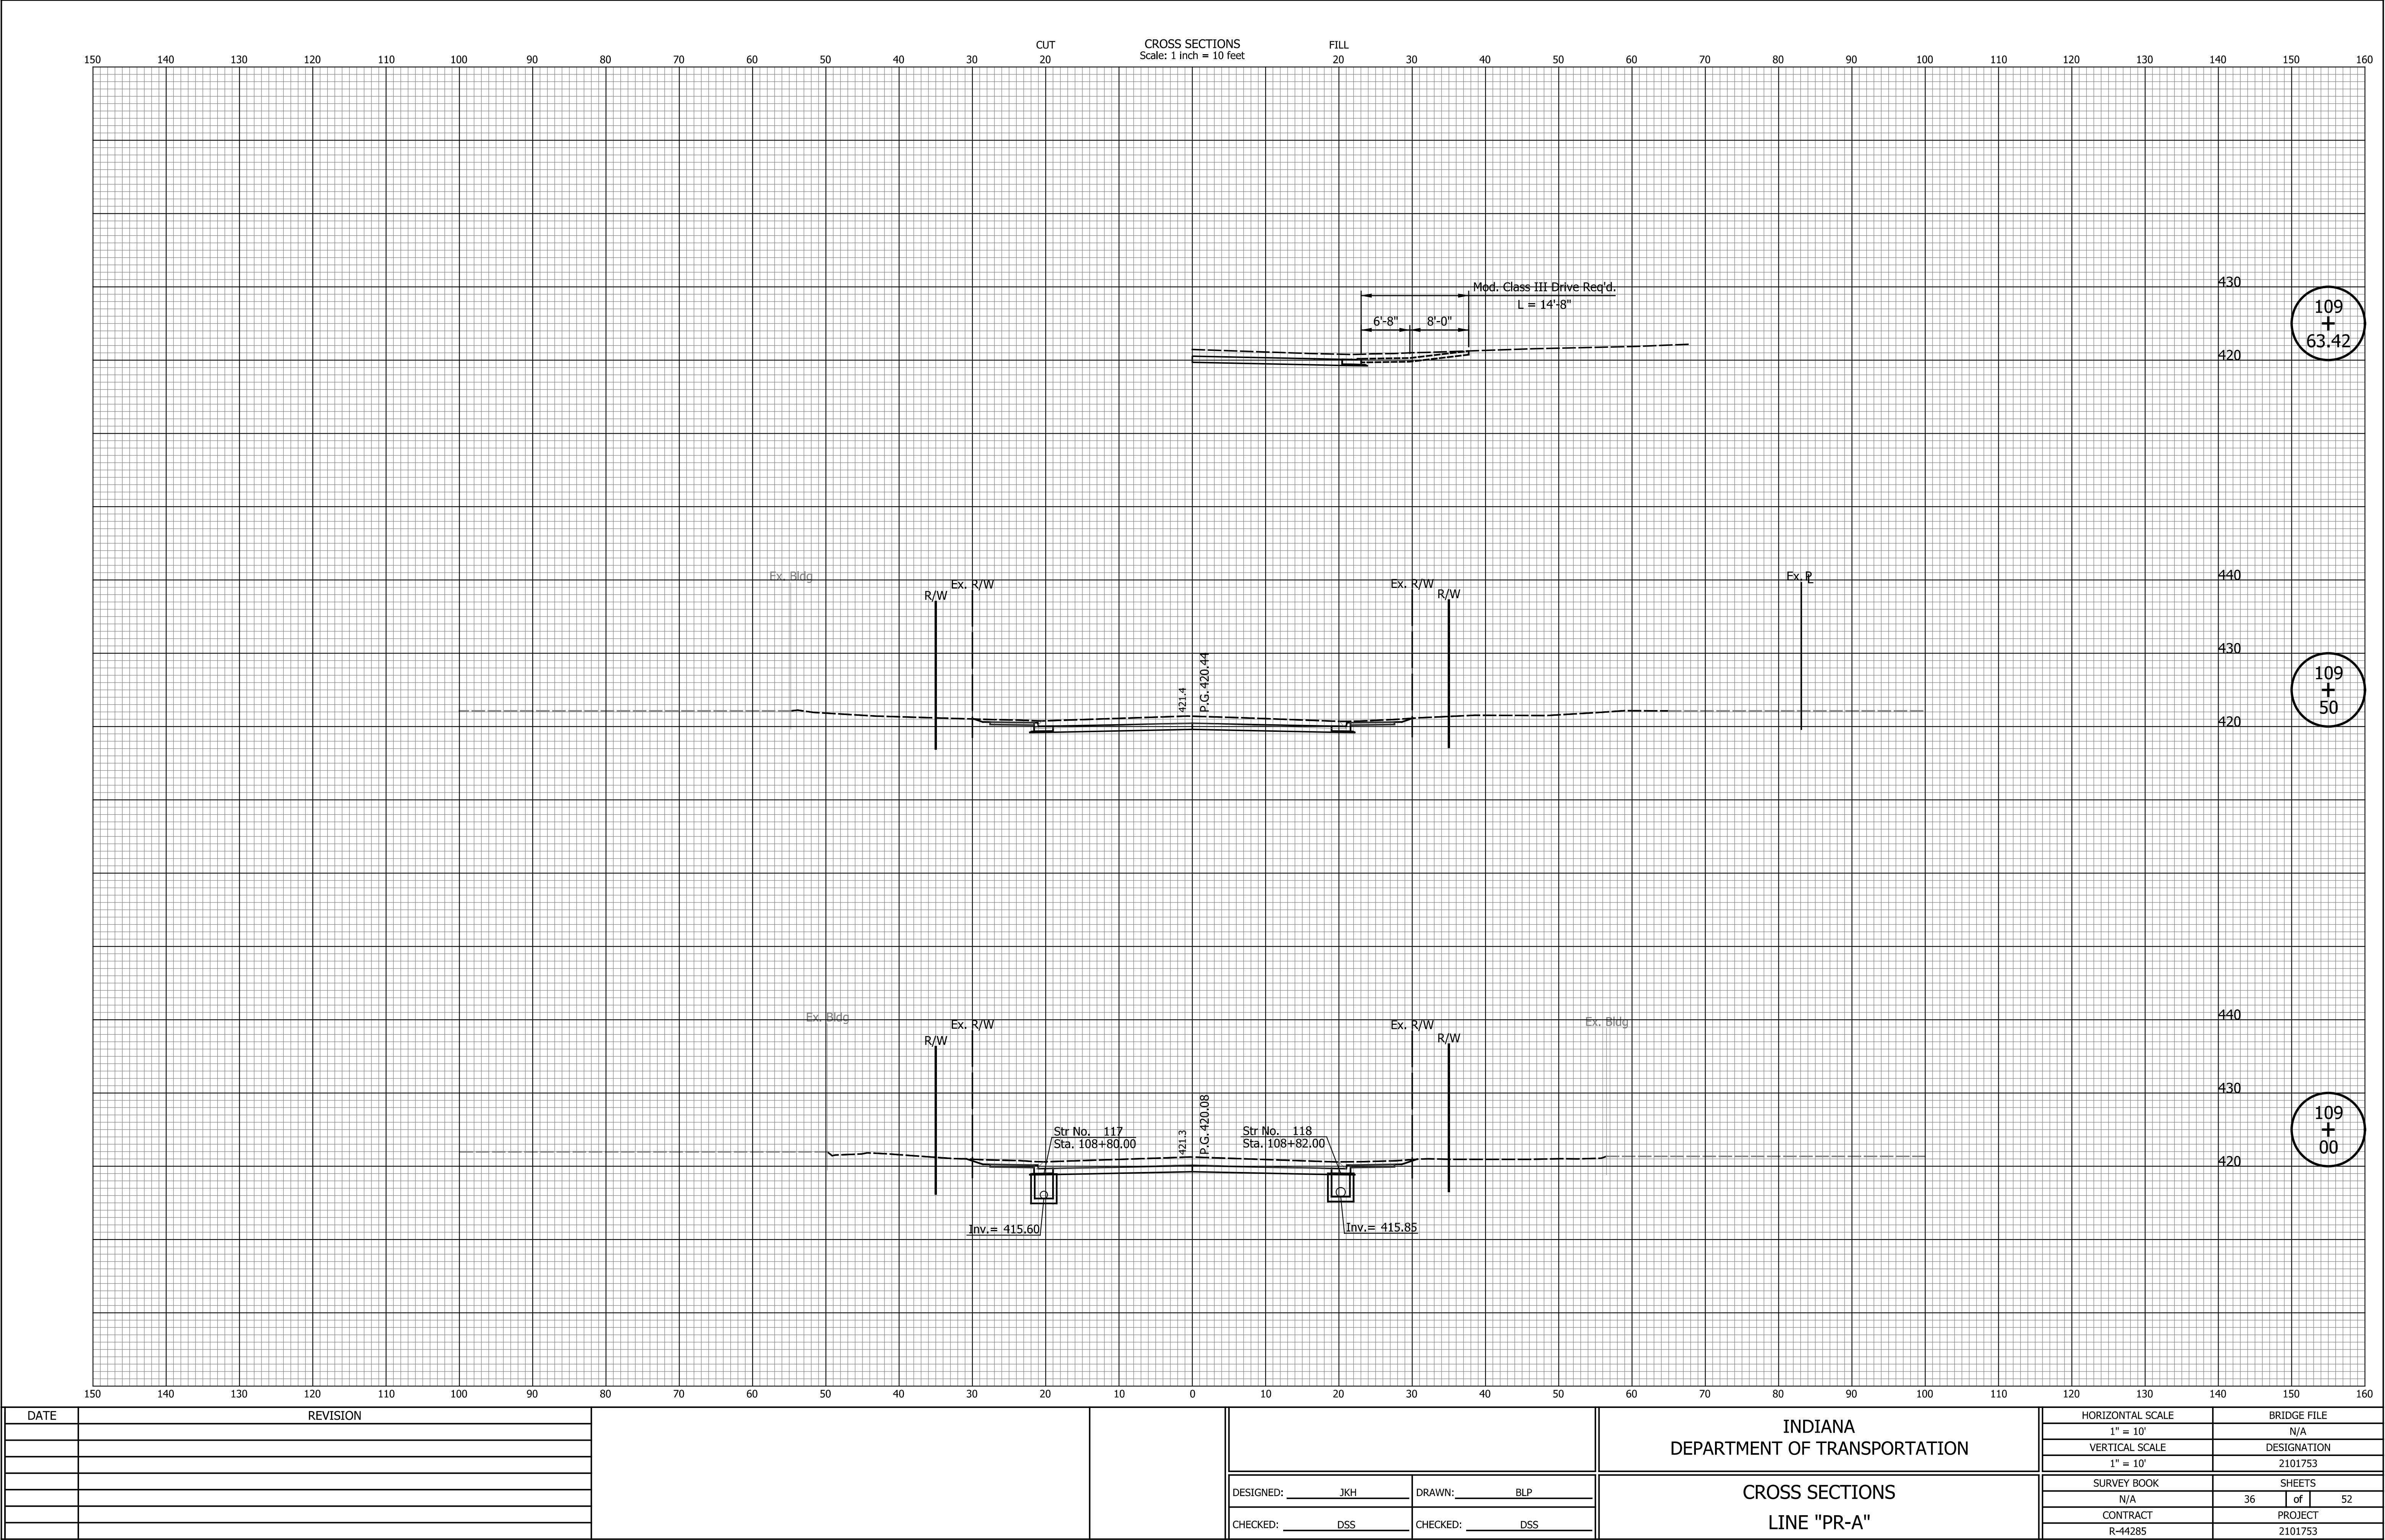



Proj: Rd/alt/fig:  
Indiana\_State/td/

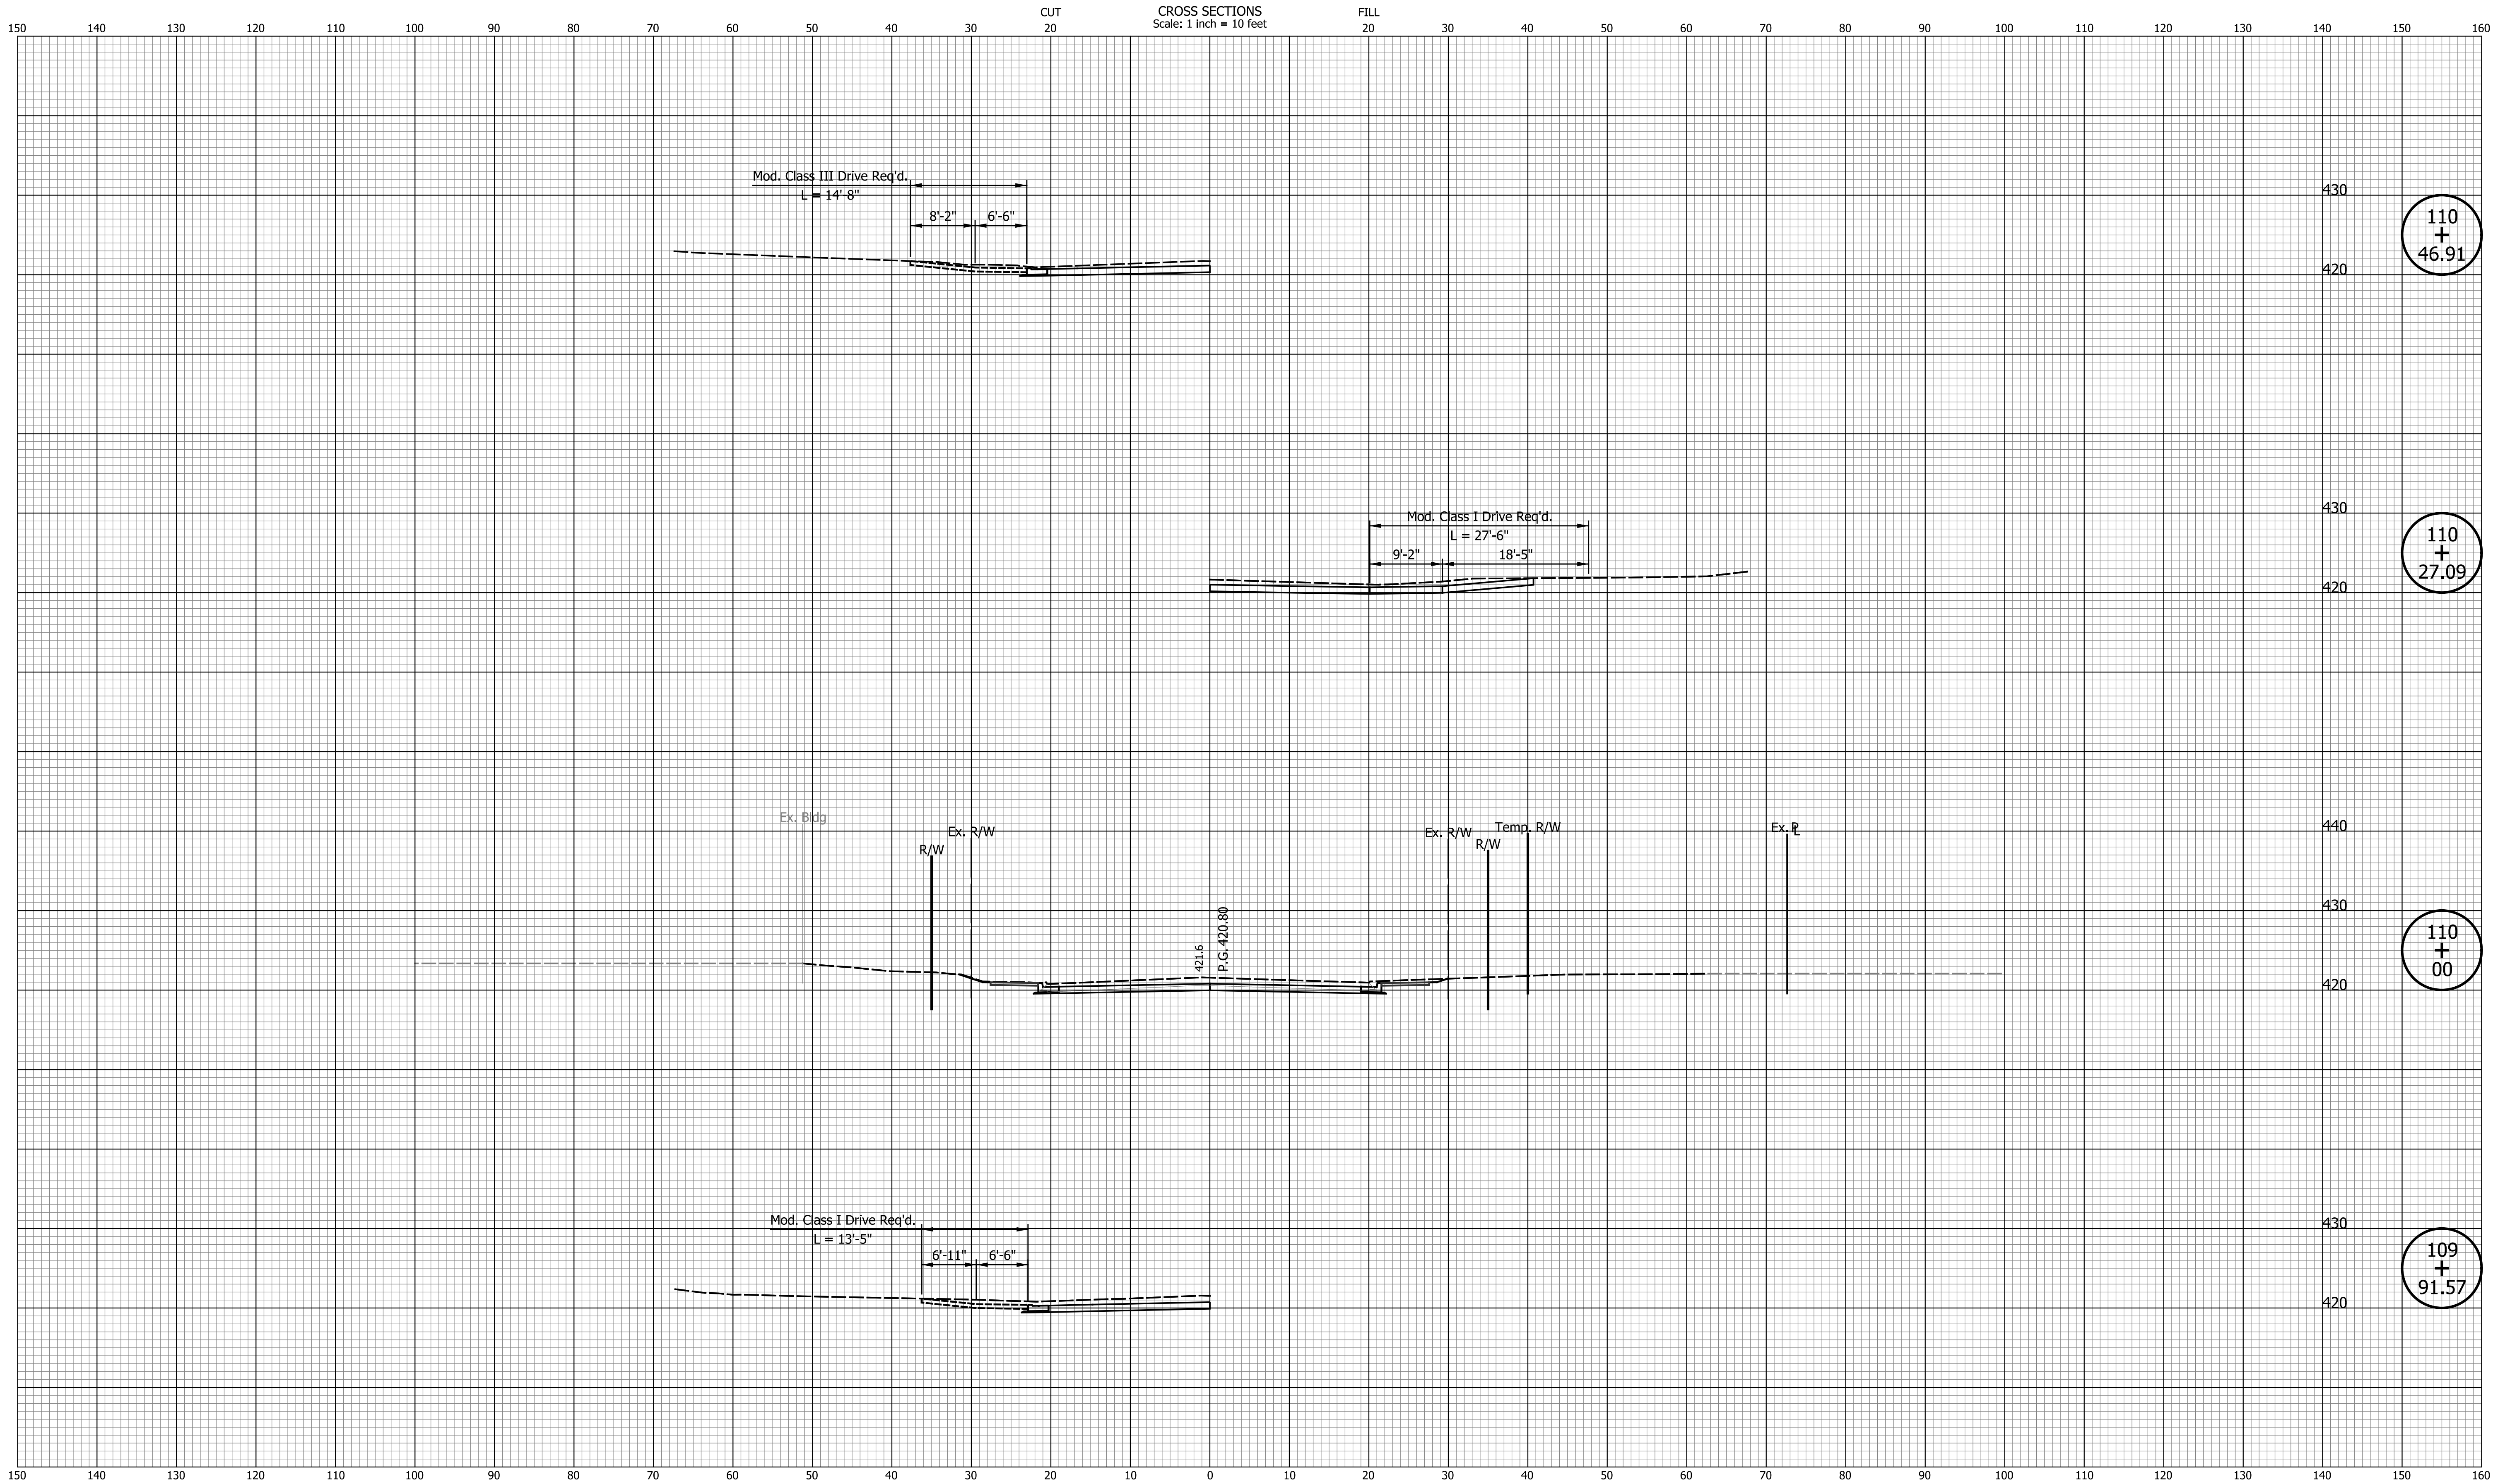

| DATE | REVISION |
|------|----------|
|      |          |
|      |          |
|  |  |
|--|--|
|  |  |
|  |  |
|  |  |
|  |  |
|  |  |
|  |  |
|  |  |
|  |  |

|                           |                          |
|---------------------------|--------------------------|
| DESIGNED: _____ JKH _____ | DRAWN: _____ BLP _____   |
| CHECKED: _____ DSS _____  | CHECKED: _____ DSS _____ |

|                                         |
|-----------------------------------------|
| INDIANA<br>DEPARTMENT OF TRANSPORTATION |
| CROSS SECTIONS<br>LINE "PR-A"           |

|                              |                        |
|------------------------------|------------------------|
| HORIZONTAL SCALE<br>1" = 10' | BRIDGE FILE<br>N/A     |
| VERTICAL SCALE<br>1" = 10'   | DESIGNATION<br>2101753 |
| SURVEY BOOK<br>N/A           | SHEETS<br>37 of 52     |
| CONTRACT<br>R-44285          | PROJECT<br>2101753     |



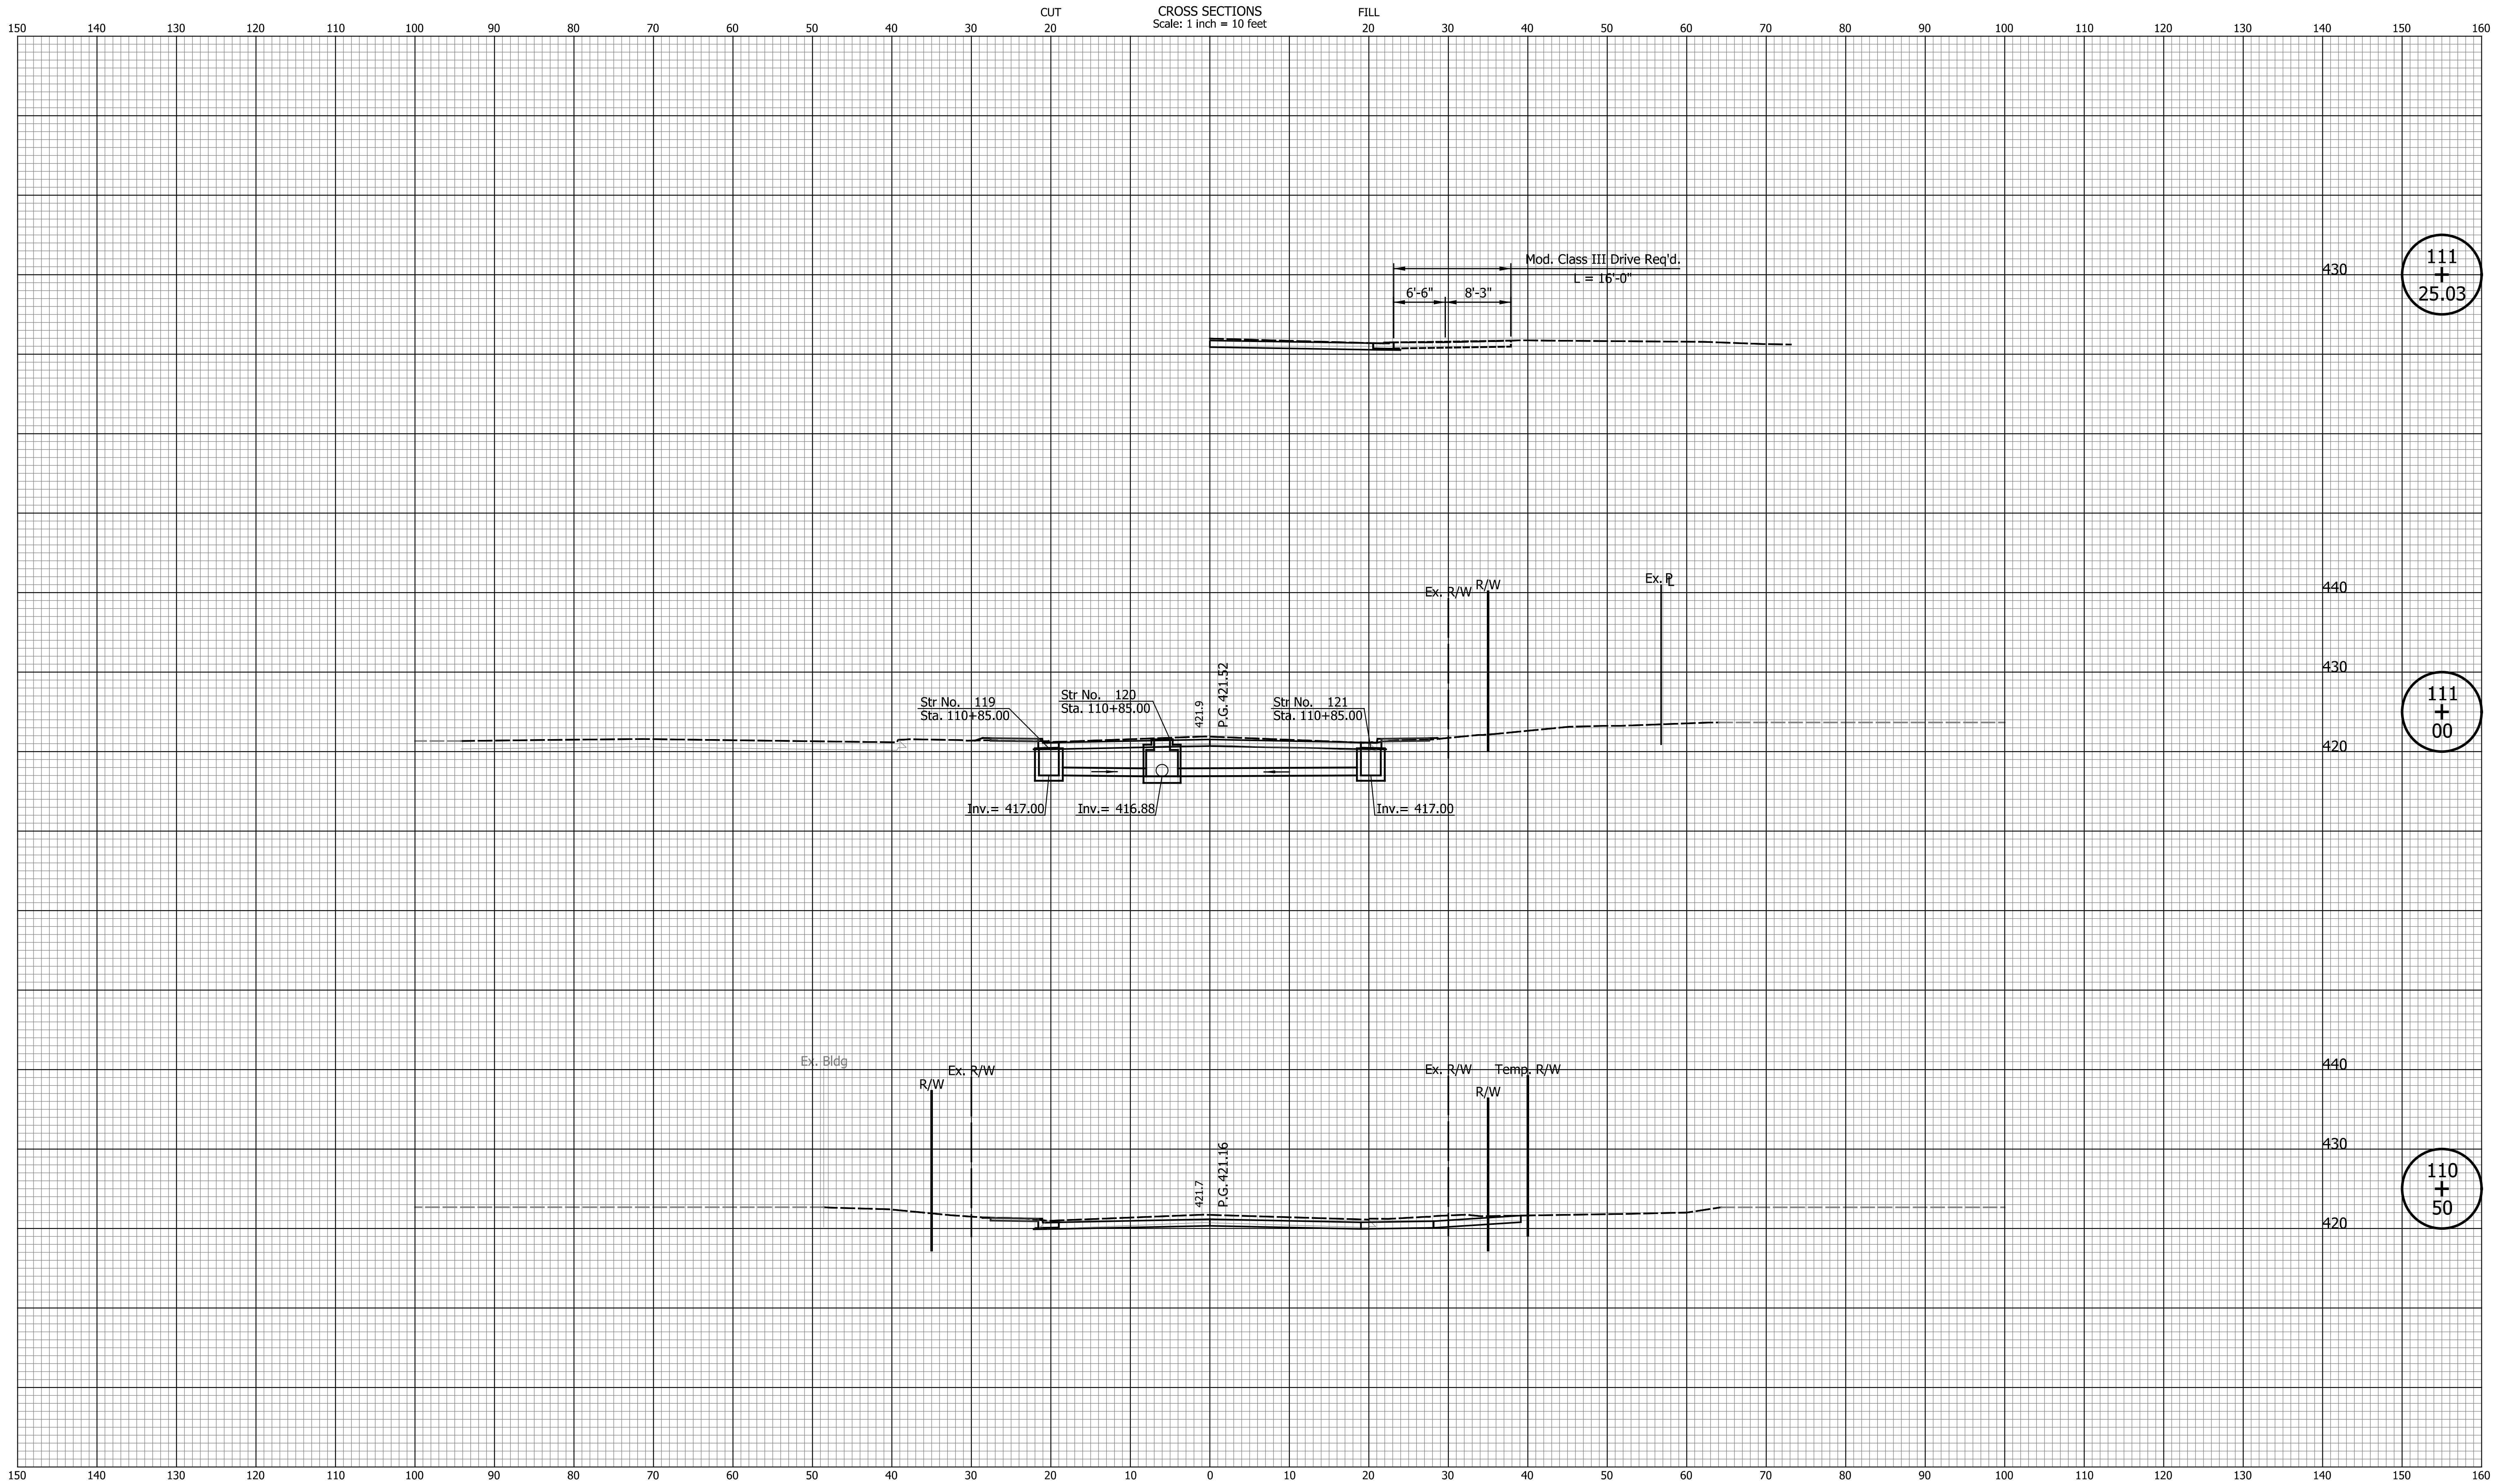

| DATE | REVISION |
|------|----------|
|      |          |
|      |          |
|      |          |
|      |          |
|      |          |
|      |          |

|  |  |
|--|--|
|  |  |
|  |  |
|  |  |
|  |  |
|  |  |
|  |  |
|  |  |


|                           |                          |
|---------------------------|--------------------------|
| DESIGNED: _____ JKH _____ | DRAWN: _____ BLP _____   |
| CHECKED: _____ DSS _____  | CHECKED: _____ DSS _____ |

|                                         |
|-----------------------------------------|
| INDIANA<br>DEPARTMENT OF TRANSPORTATION |
| CROSS SECTIONS<br>LINE "PR-A"           |

|                              |                        |
|------------------------------|------------------------|
| HORIZONTAL SCALE<br>1" = 10' | BRIDGE FILE<br>N/A     |
| VERTICAL SCALE<br>1" = 10'   | DESIGNATION<br>2101753 |
| SURVEY BOOK<br>N/A           | SHEETS<br>38 of 52     |
| CONTRACT<br>R-44285          | PROJECT<br>2101753     |

Proj: 2101753  
Indiana State Dept. of Transportation



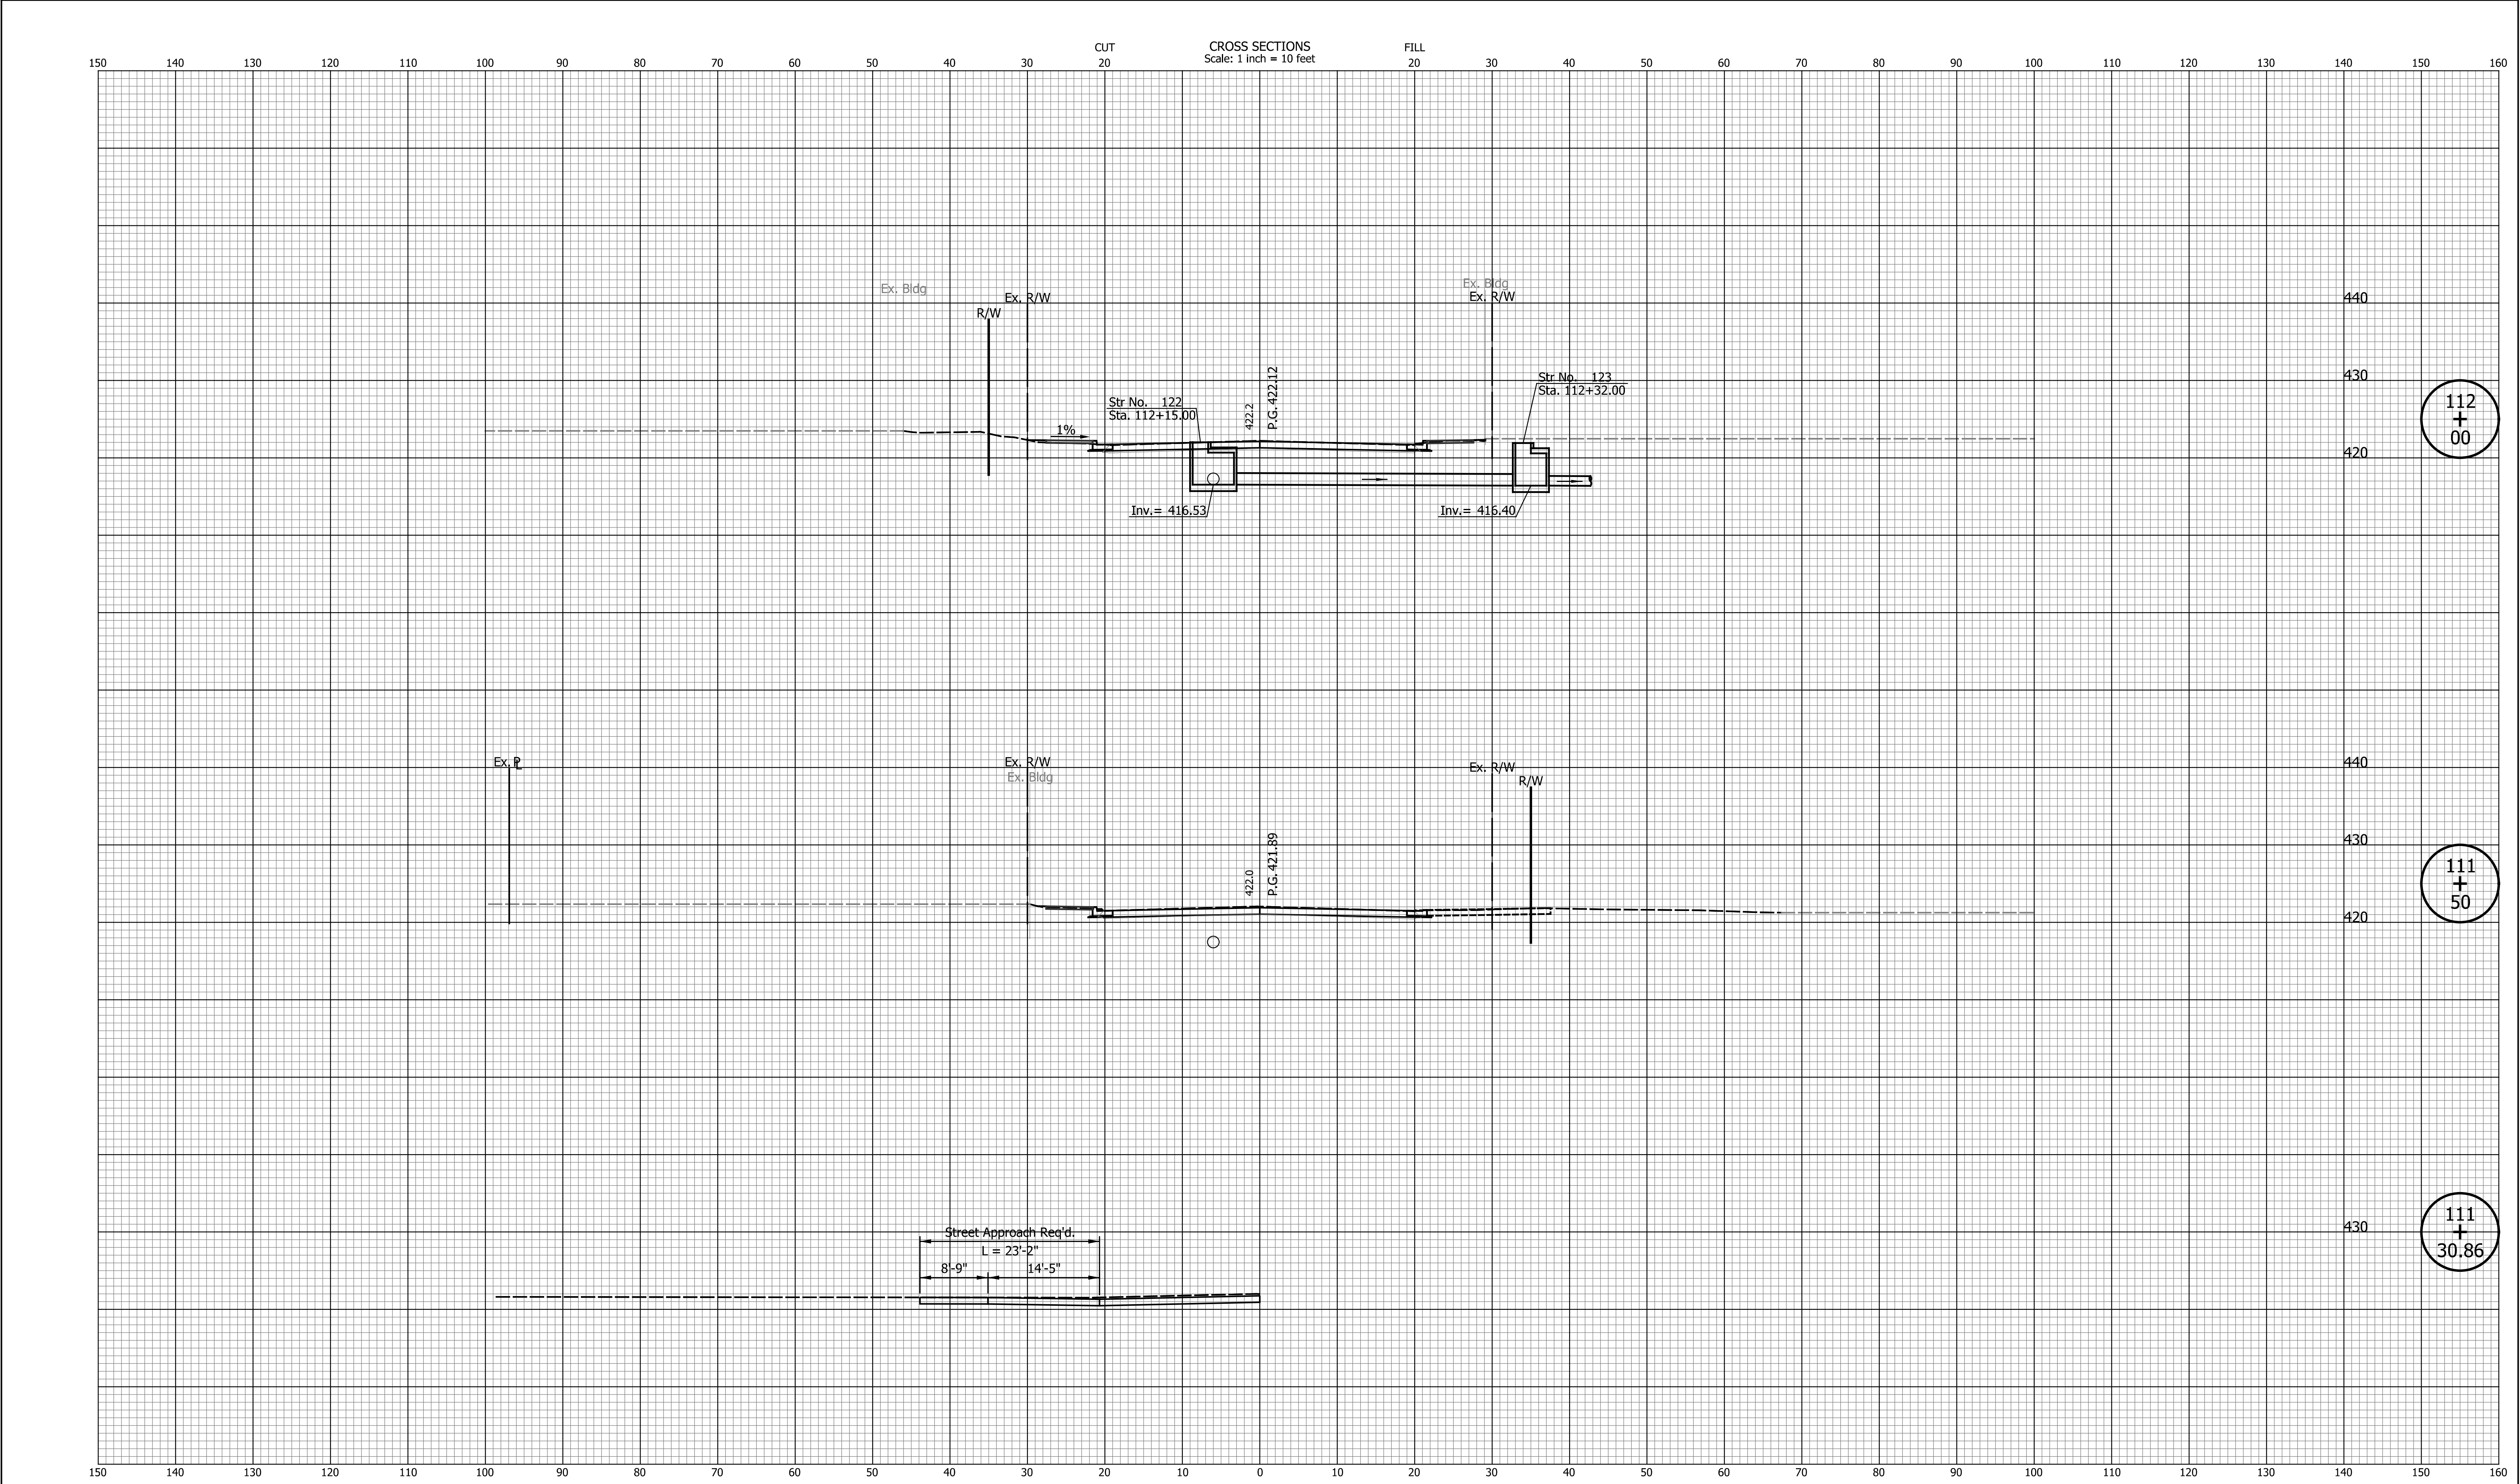

| DATE | REVISION |
|------|----------|
|      |          |
|      |          |
|      |          |
|      |          |
|      |          |
|      |          |

|  |  |
|--|--|
|  |  |
|  |  |
|  |  |
|  |  |
|  |  |
|  |  |
|  |  |

|  |
|--|
|  |
|  |
|  |
|  |
|  |
|  |
|  |


|                           |                          |
|---------------------------|--------------------------|
| DESIGNED: _____ JKH _____ | DRAWN: _____ BLP _____   |
| CHECKED: _____ DSS _____  | CHECKED: _____ DSS _____ |

|                                         |
|-----------------------------------------|
| INDIANA<br>DEPARTMENT OF TRANSPORTATION |
| CROSS SECTIONS<br>LINE "PR-A"           |

|                              |                        |
|------------------------------|------------------------|
| HORIZONTAL SCALE<br>1" = 10' | BRIDGE FILE<br>N/A     |
| VERTICAL SCALE<br>1" = 10'   | DESIGNATION<br>2101753 |
| SURVEY BOOK<br>N/A           | SHEETS<br>39 of 52     |
| CONTRACT<br>R-44285          | PROJECT<br>2101753     |

Proj: 2101753  
Indiana State: 01



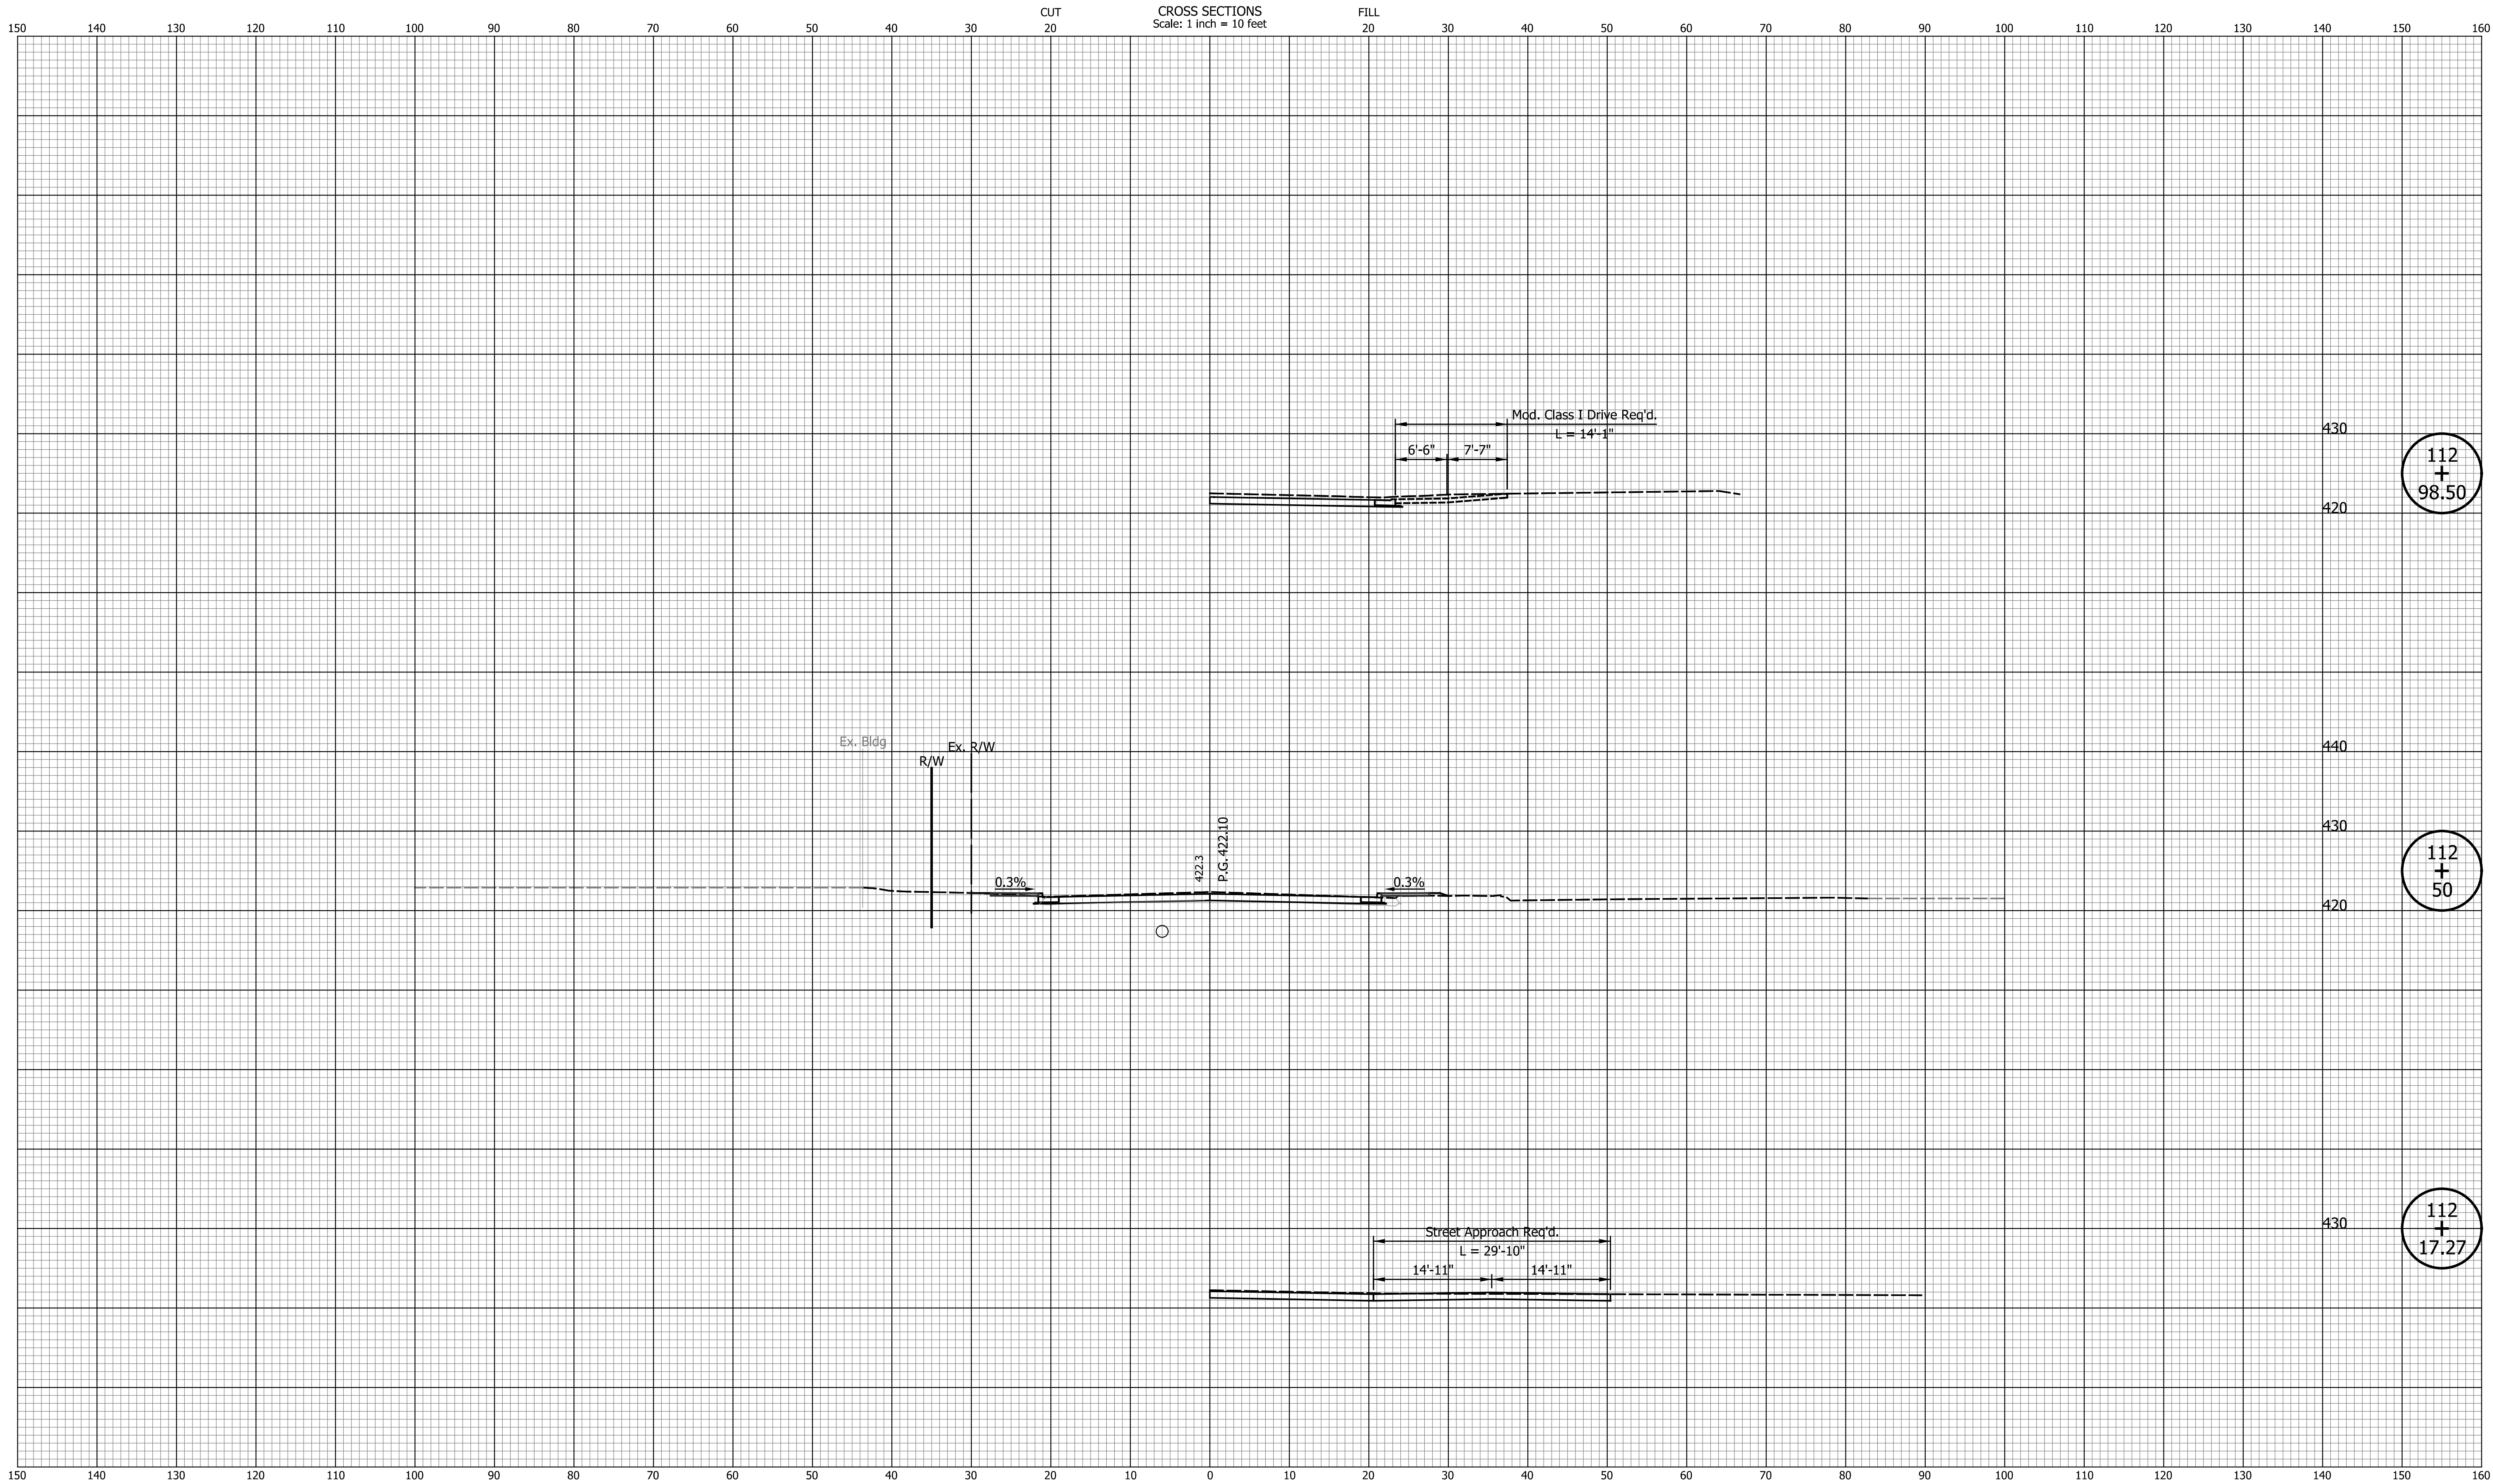

| DATE | REVISION |
|------|----------|
|      |          |
|      |          |
|      |          |
|      |          |
|      |          |
|      |          |


|  |  |
|--|--|
|  |  |
|  |  |
|  |  |
|  |  |
|  |  |
|  |  |
|  |  |

|                           |                          |
|---------------------------|--------------------------|
| DESIGNED: _____ JKH _____ | DRAWN: _____ BLP _____   |
| CHECKED: _____ DSS _____  | CHECKED: _____ DSS _____ |

|                                         |
|-----------------------------------------|
| INDIANA<br>DEPARTMENT OF TRANSPORTATION |
| CROSS SECTIONS<br>LINE "PR-A"           |

|                              |                        |
|------------------------------|------------------------|
| HORIZONTAL SCALE<br>1" = 10' | BRIDGE FILE<br>N/A     |
| VERTICAL SCALE<br>1" = 10'   | DESIGNATION<br>2101753 |
| SURVEY BOOK<br>N/A           | SHEETS<br>40 of 52     |
| CONTRACT<br>R-44285          | PROJECT<br>2101753     |



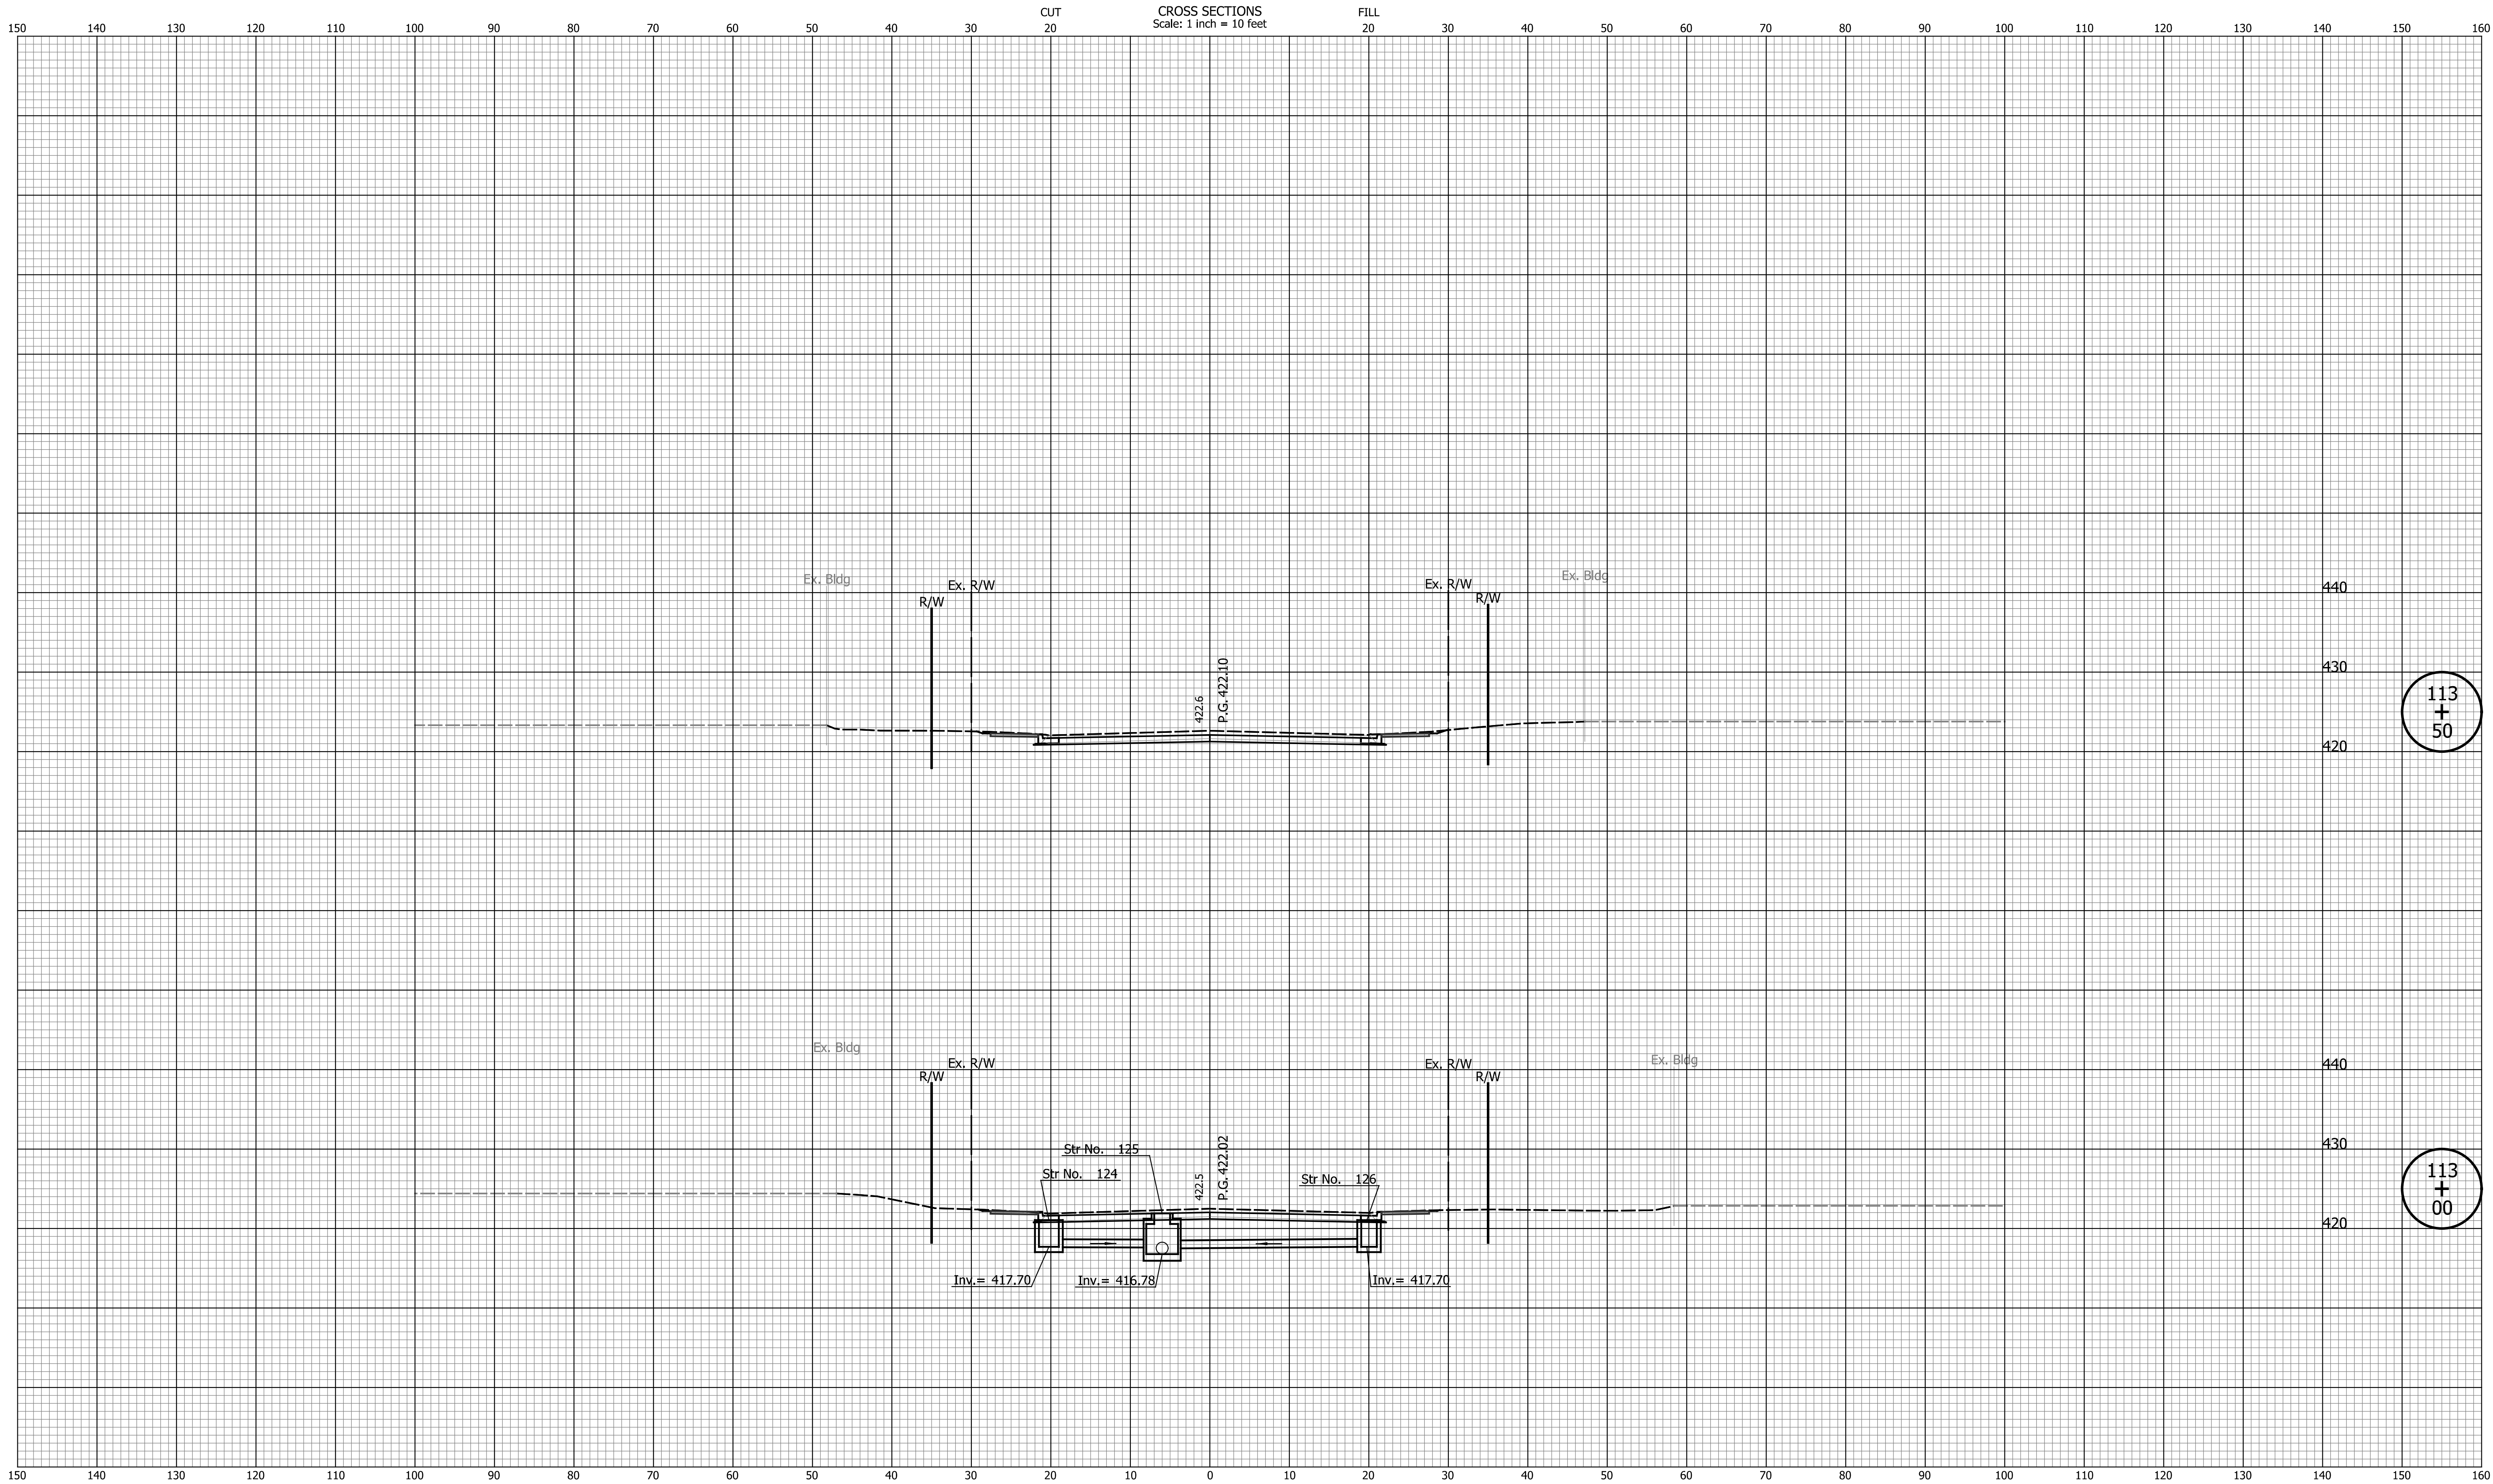

| DATE | REVISION |
|------|----------|
|      |          |
|      |          |
|      |          |
|      |          |
|      |          |
|      |          |


|  |  |
|--|--|
|  |  |
|  |  |
|  |  |
|  |  |
|  |  |
|  |  |
|  |  |

|                           |                          |
|---------------------------|--------------------------|
| DESIGNED: _____ JKH _____ | DRAWN: _____ BLP _____   |
| CHECKED: _____ DSS _____  | CHECKED: _____ DSS _____ |

|                                         |
|-----------------------------------------|
| INDIANA<br>DEPARTMENT OF TRANSPORTATION |
| CROSS SECTIONS<br>LINE "PR-A"           |

|                              |                        |
|------------------------------|------------------------|
| HORIZONTAL SCALE<br>1" = 10' | BRIDGE FILE<br>N/A     |
| VERTICAL SCALE<br>1" = 10'   | DESIGNATION<br>2101753 |
| SURVEY BOOK<br>N/A           | SHEETS<br>41 of 52     |
| CONTRACT<br>R-44285          | PROJECT<br>2101753     |



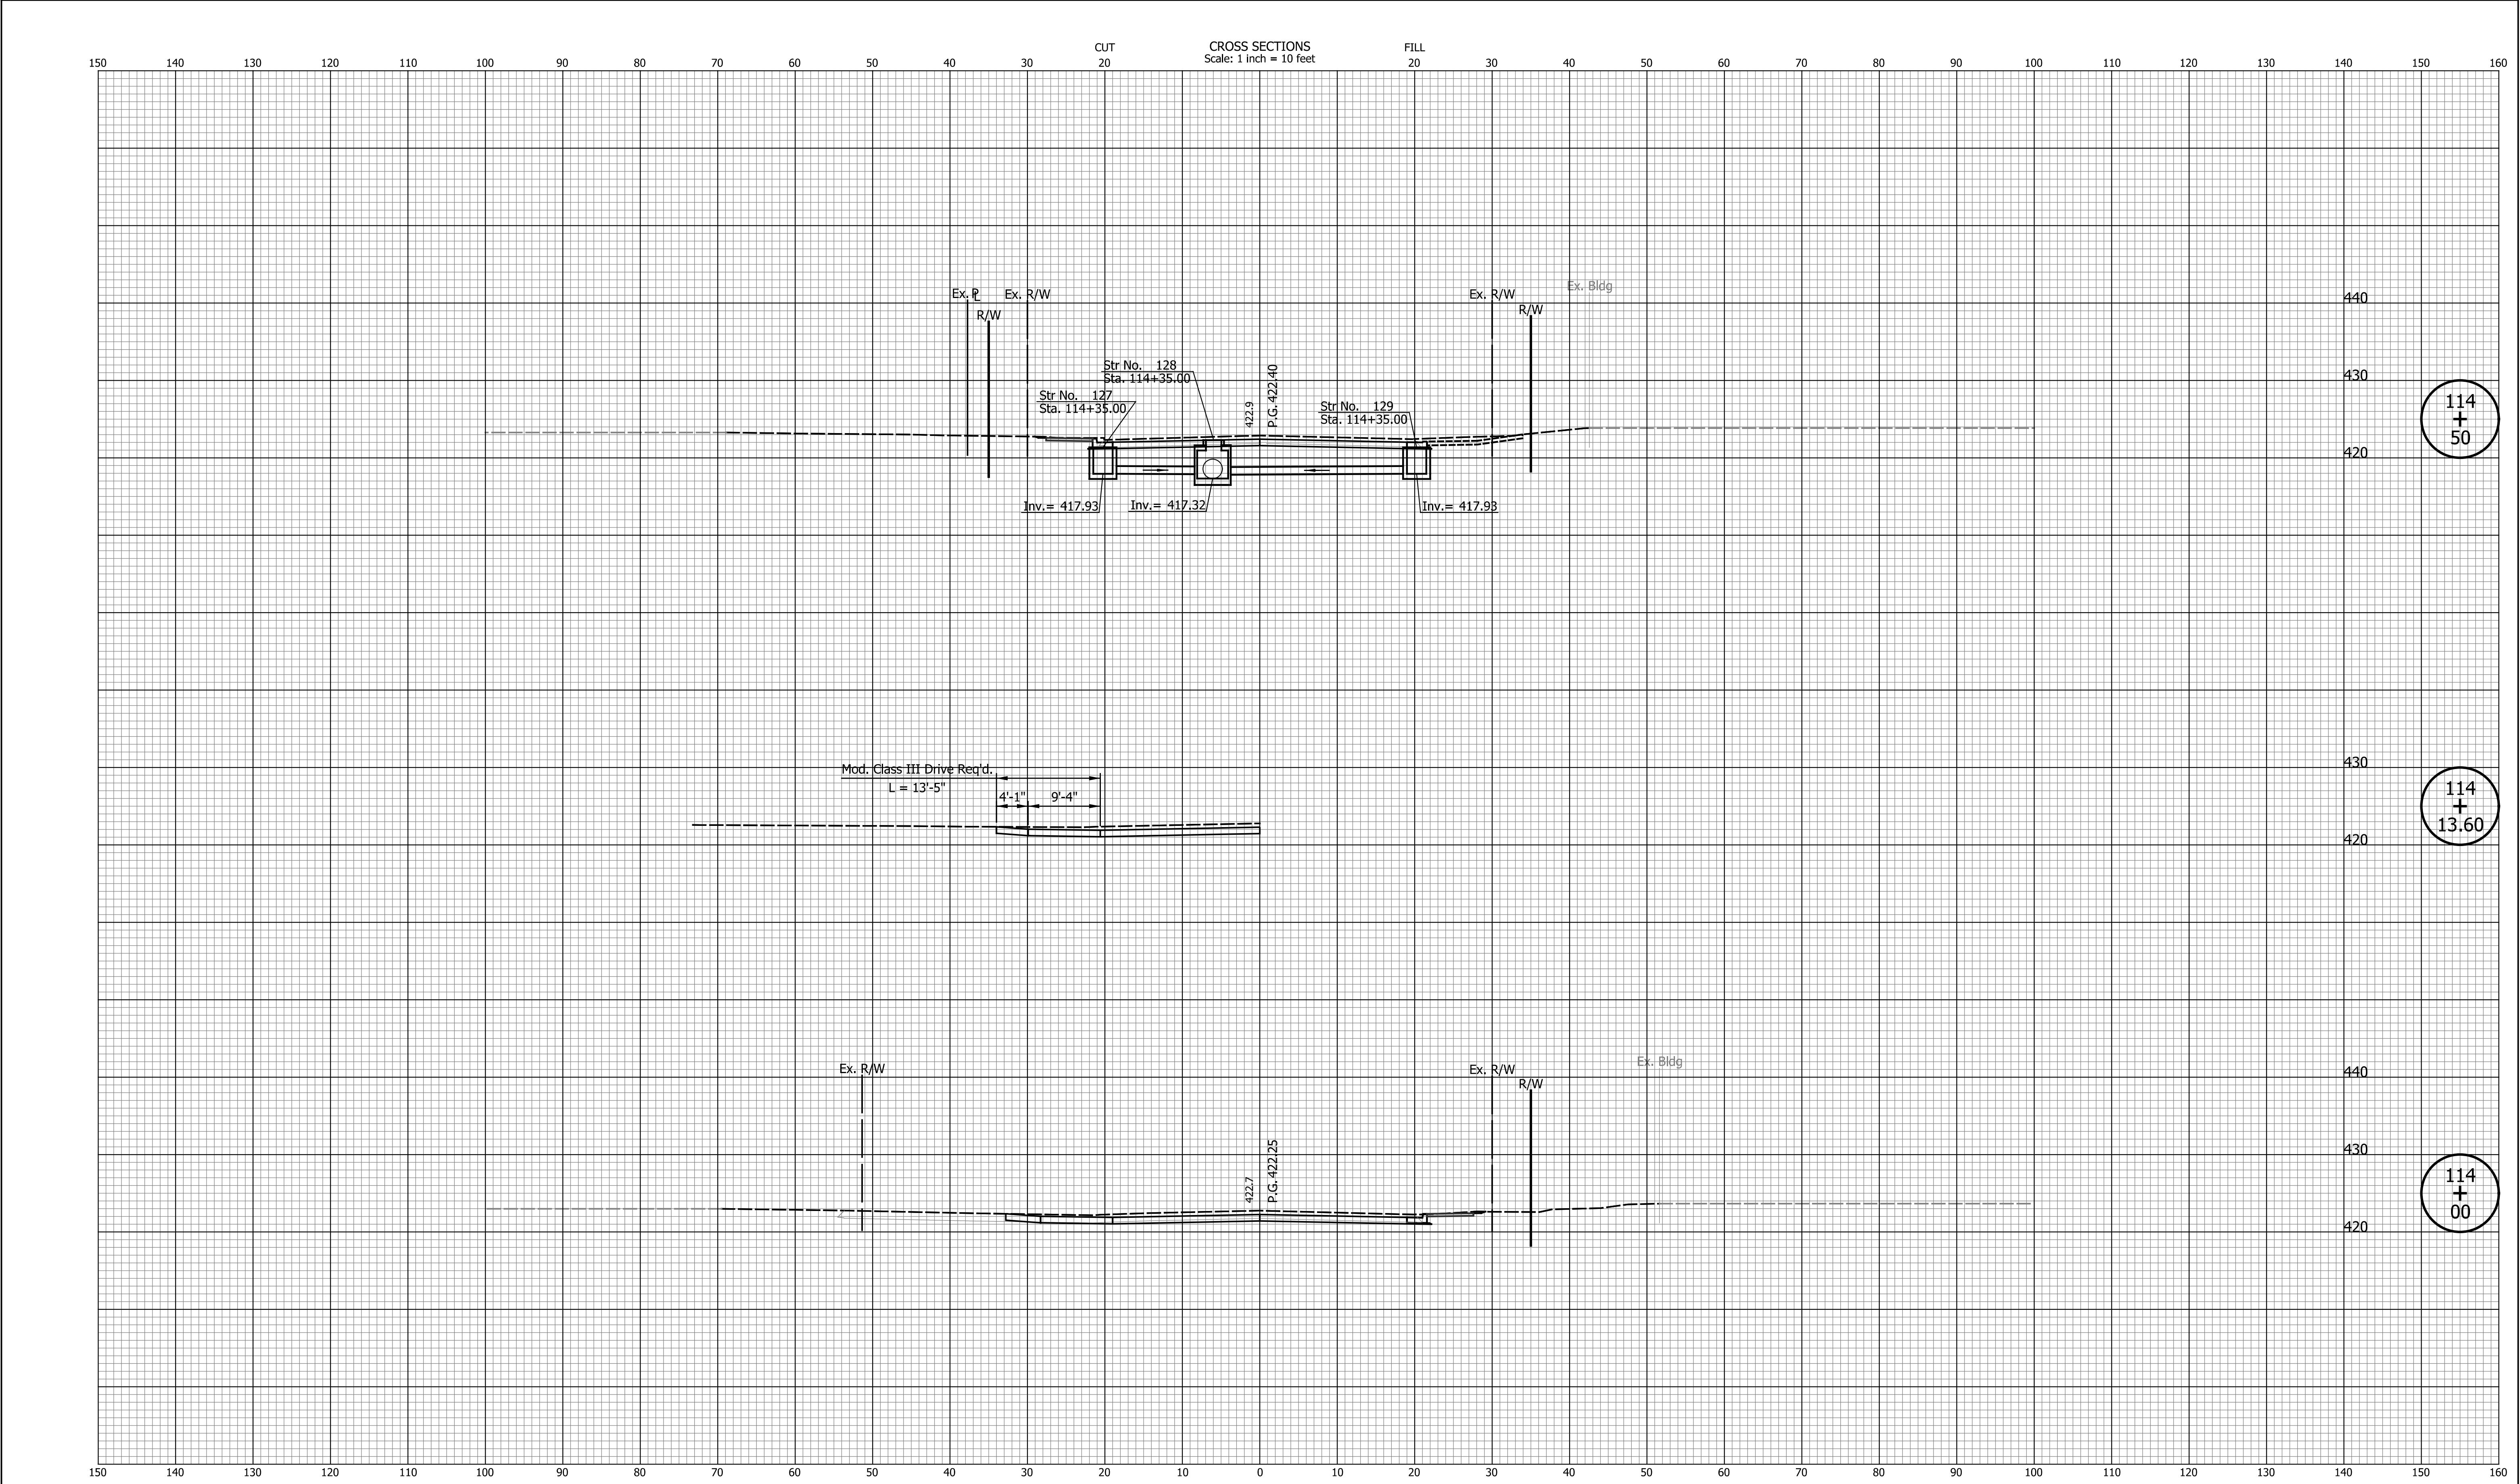

| DATE | REVISION |
|------|----------|
|      |          |
|      |          |
|      |          |
|      |          |
|      |          |
|      |          |

|  |  |  |
|--|--|--|
|  |  |  |
|  |  |  |
|  |  |  |
|  |  |  |
|  |  |  |
|  |  |  |
|  |  |  |


|                           |                          |
|---------------------------|--------------------------|
| DESIGNED: _____ JKH _____ | DRAWN: _____ BLP _____   |
| CHECKED: _____ DSS _____  | CHECKED: _____ DSS _____ |

|                                         |
|-----------------------------------------|
| INDIANA<br>DEPARTMENT OF TRANSPORTATION |
| CROSS SECTIONS<br>LINE "PR-A"           |

|                              |                        |
|------------------------------|------------------------|
| HORIZONTAL SCALE<br>1" = 10' | BRIDGE FILE<br>N/A     |
| VERTICAL SCALE<br>1" = 10'   | DESIGNATION<br>2101753 |
| SURVEY BOOK<br>N/A           | SHEETS<br>42 of 52     |
| CONTRACT<br>R-44285          | PROJECT<br>2101753     |

Proj: 2101753  
Indiana State: IN



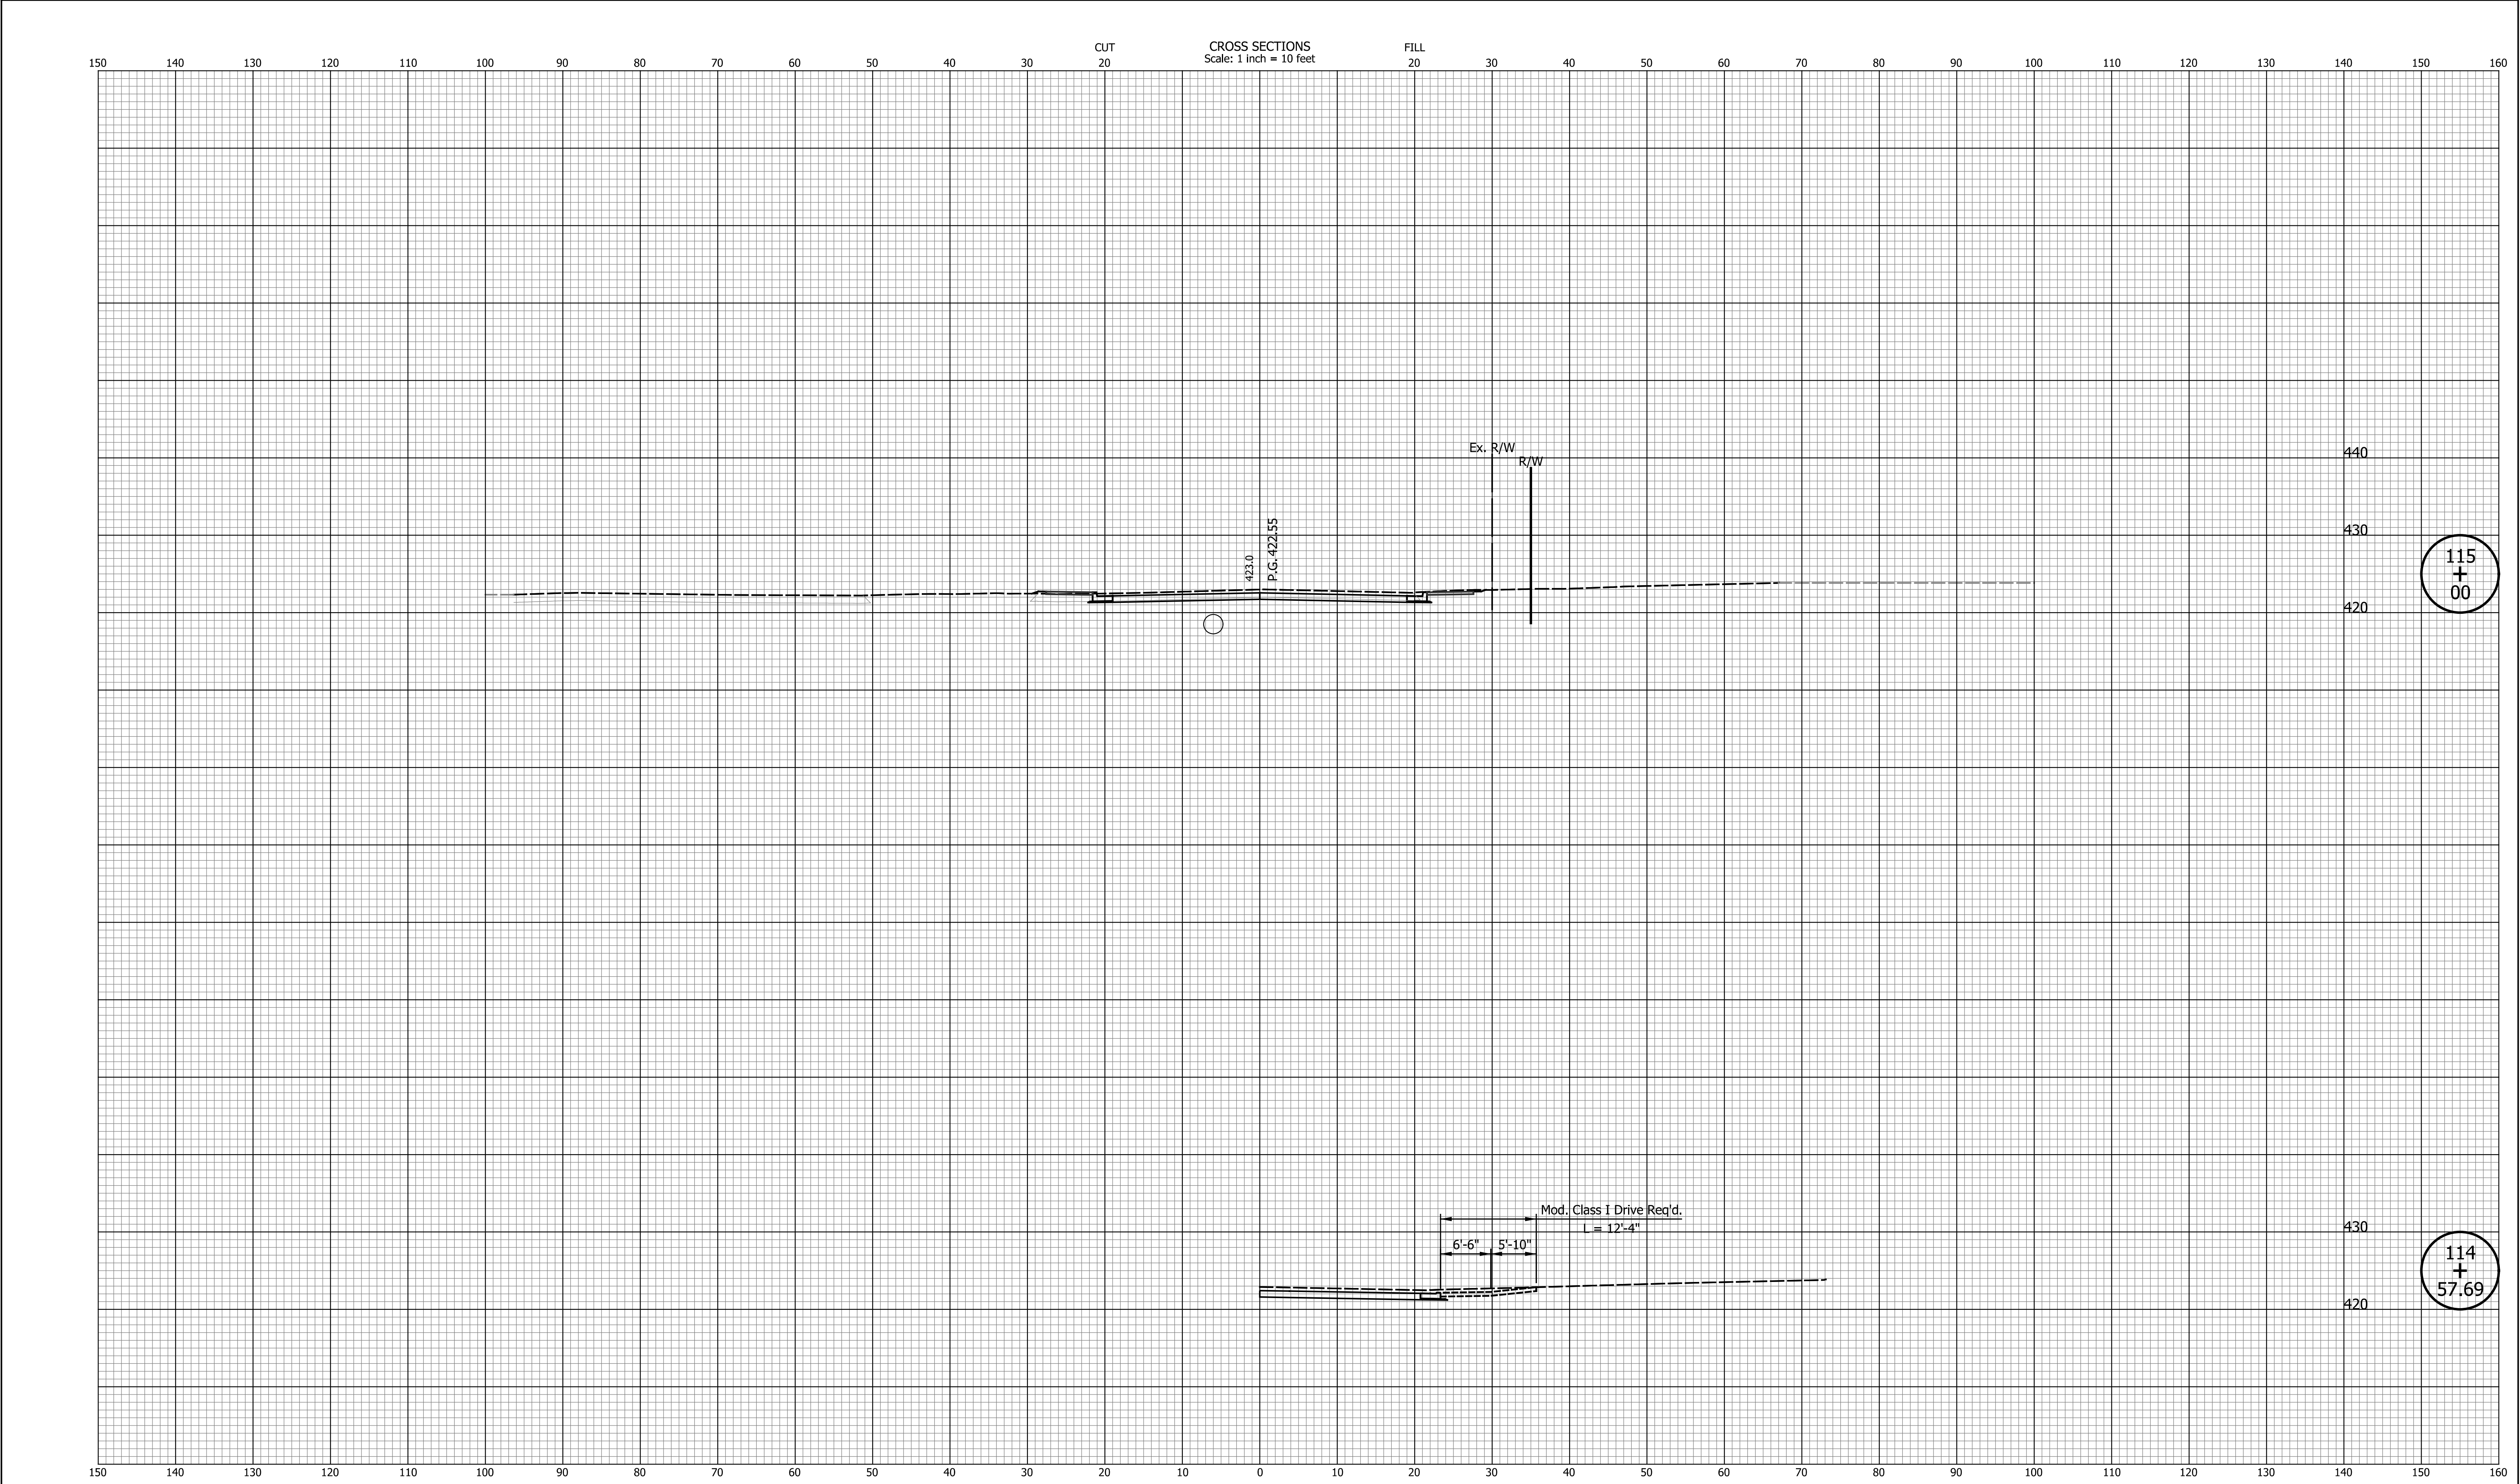

| DATE | REVISION |  |  |  |  |  |  |  |  |  | INDIANA<br>DEPARTMENT OF TRANSPORTATION |  |  |  |  | HORIZONTAL SCALE<br>1" = 10' | BRIDGE FILE<br>N/A     |
|------|----------|--|--|--|--|--|--|--|--|--|-----------------------------------------|--|--|--|--|------------------------------|------------------------|
|      |          |  |  |  |  |  |  |  |  |  |                                         |  |  |  |  | VERTICAL SCALE<br>1" = 10'   | DESIGNATION<br>2101753 |
|      |          |  |  |  |  |  |  |  |  |  |                                         |  |  |  |  | SURVEY BOOK<br>N/A           | SHEETS<br>43 of 52     |
|      |          |  |  |  |  |  |  |  |  |  |                                         |  |  |  |  | CONTRACT<br>R-44285          | PROJECT<br>2101753     |

DESIGNED: JKH

CHECKED: DSS

DRAWN: BLP

CHECKED: DSS


CROSS SECTIONS  
LINE "PR-A"

5/17/2024

11:39:19 AM

P:\2022\00912\0. Drawings\202200912.RD.CS.A.01.dgn



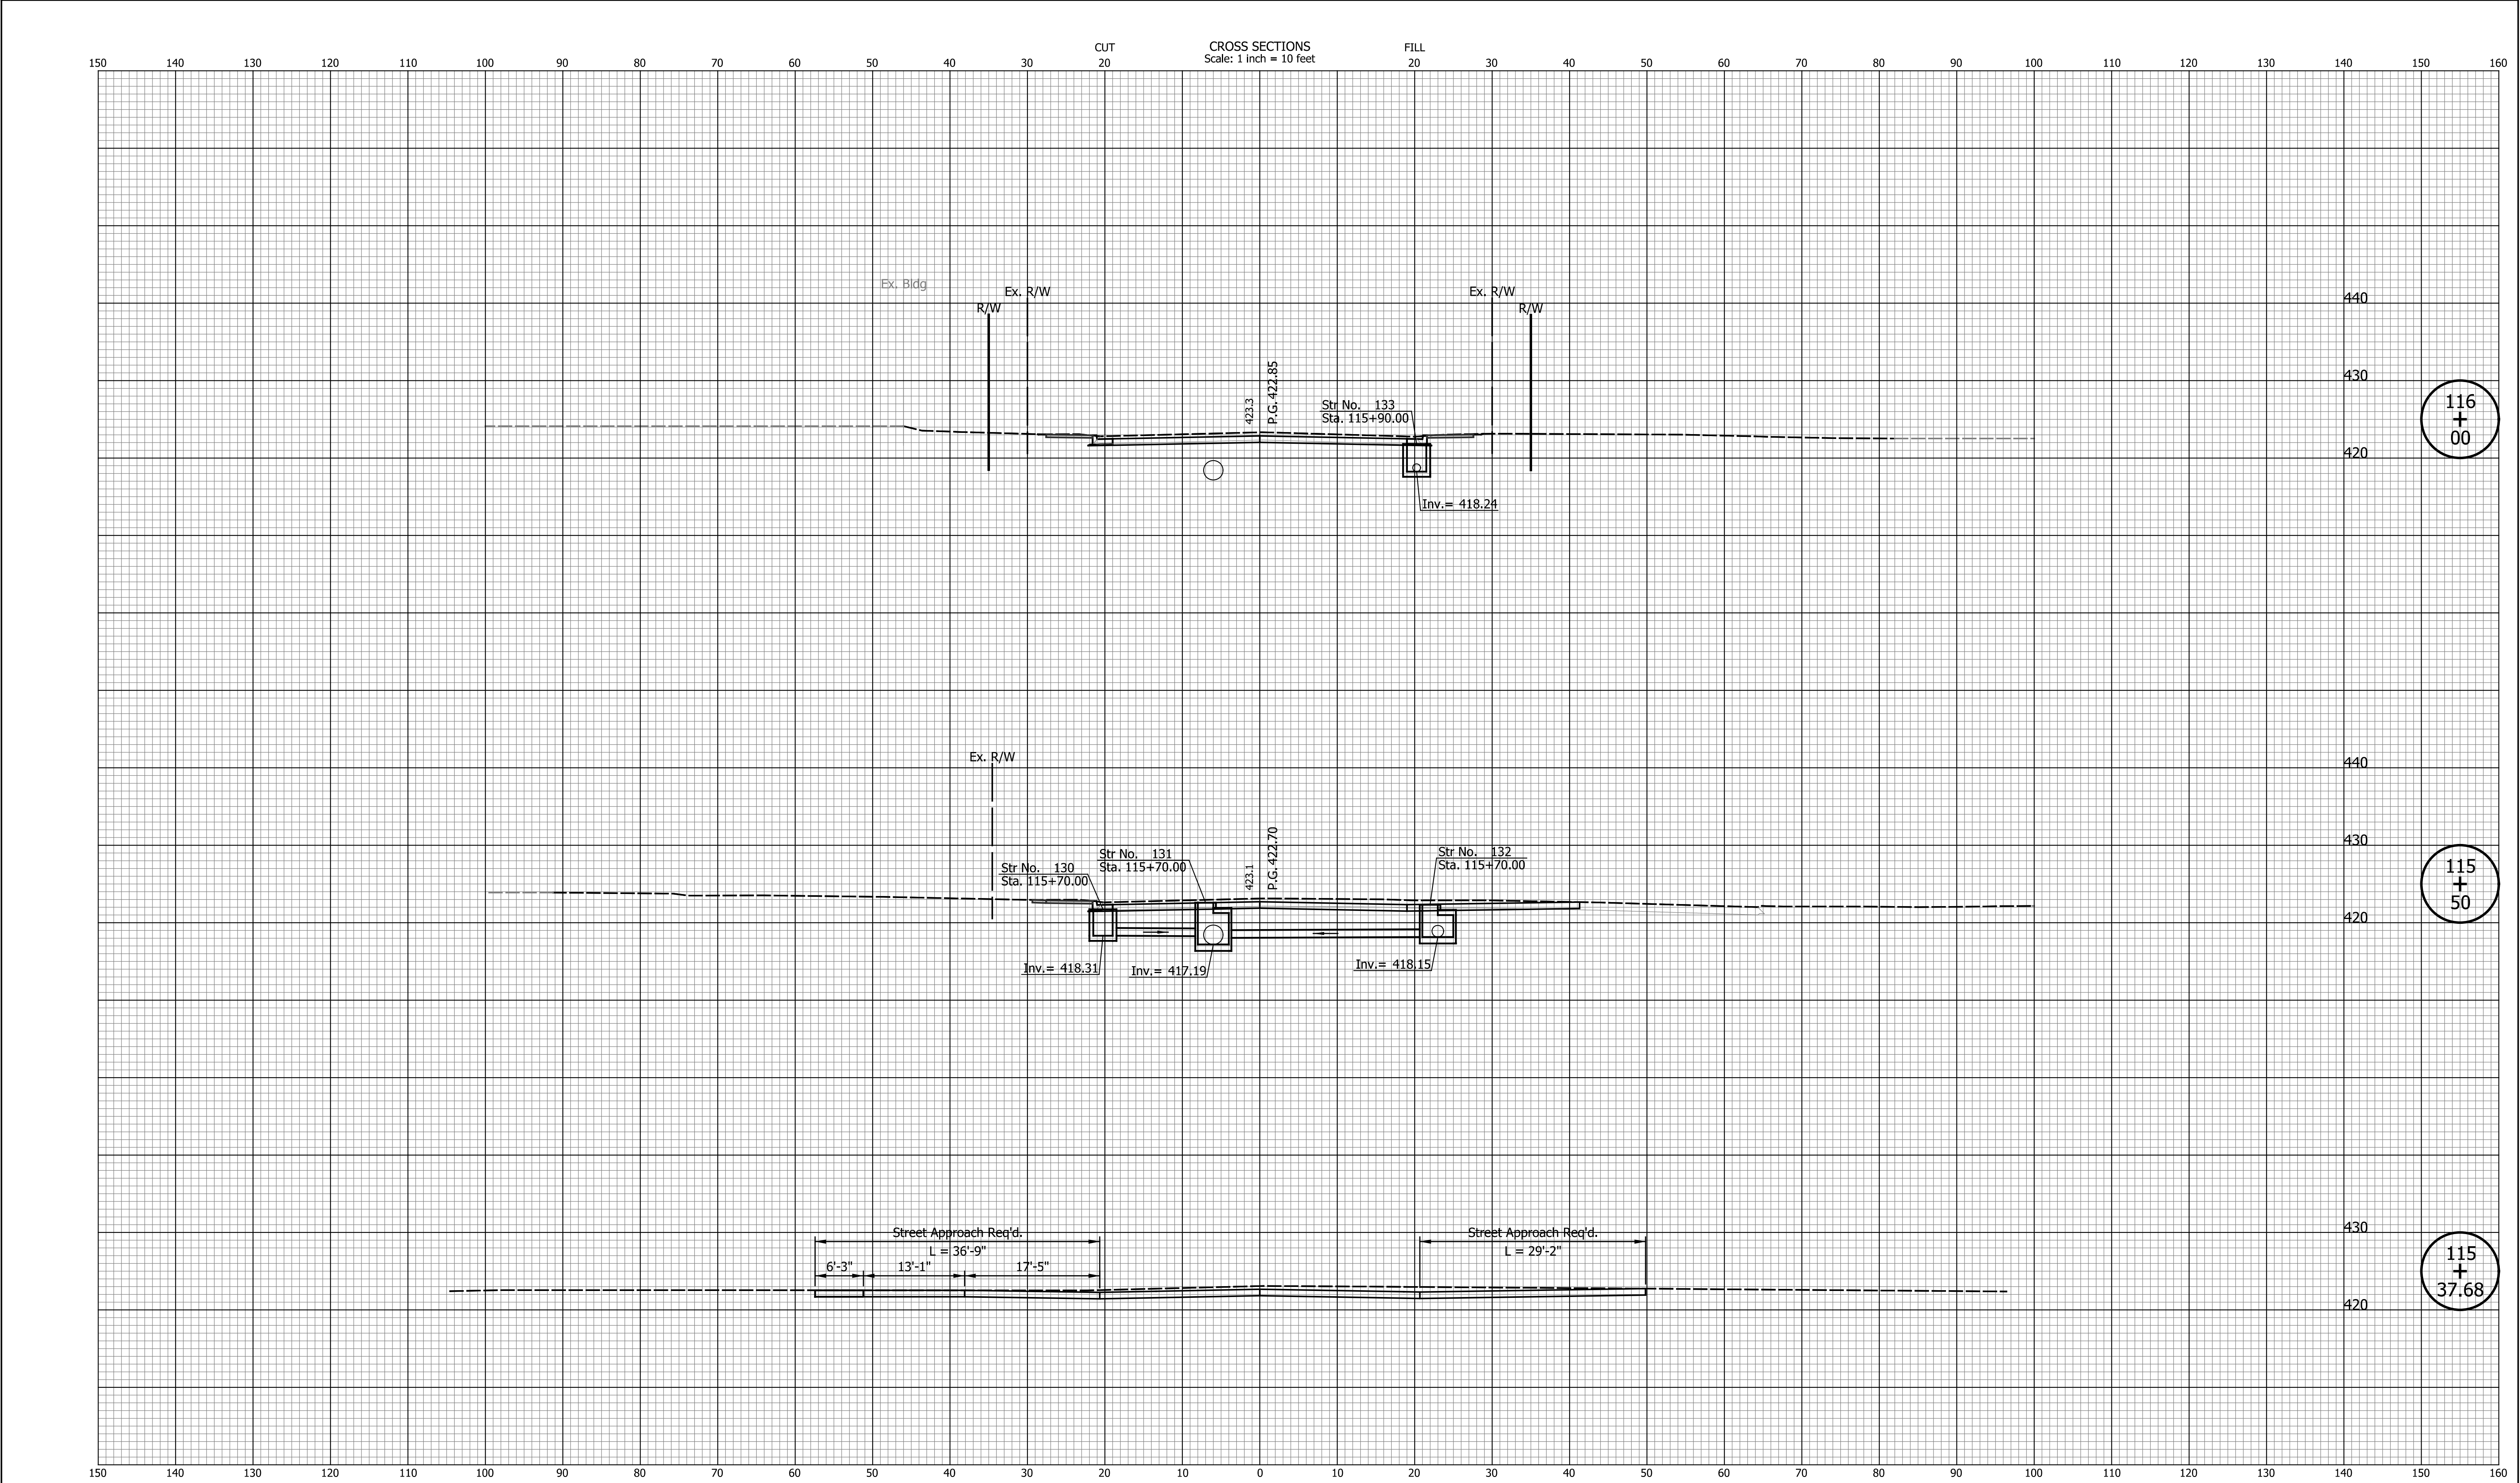

| DATE | REVISION |  |  |  |  |  | INDIANA<br>DEPARTMENT OF TRANSPORTATION |  | HORIZONTAL SCALE<br>1" = 10' | BRIDGE FILE<br>N/A     |
|------|----------|--|--|--|--|--|-----------------------------------------|--|------------------------------|------------------------|
|      |          |  |  |  |  |  |                                         |  | VERTICAL SCALE<br>1" = 10'   | DESIGNATION<br>2101753 |
|      |          |  |  |  |  |  |                                         |  | SURVEY BOOK<br>N/A           | SHEETS<br>44 of 52     |
|      |          |  |  |  |  |  |                                         |  | CONTRACT<br>R-44285          | PROJECT<br>2101753     |

DESIGNED: JKH


CHECKED: DSS

DRAWN: BLP

CHECKED: DSS

CROSS SECTIONS  
LINE "PR-A"



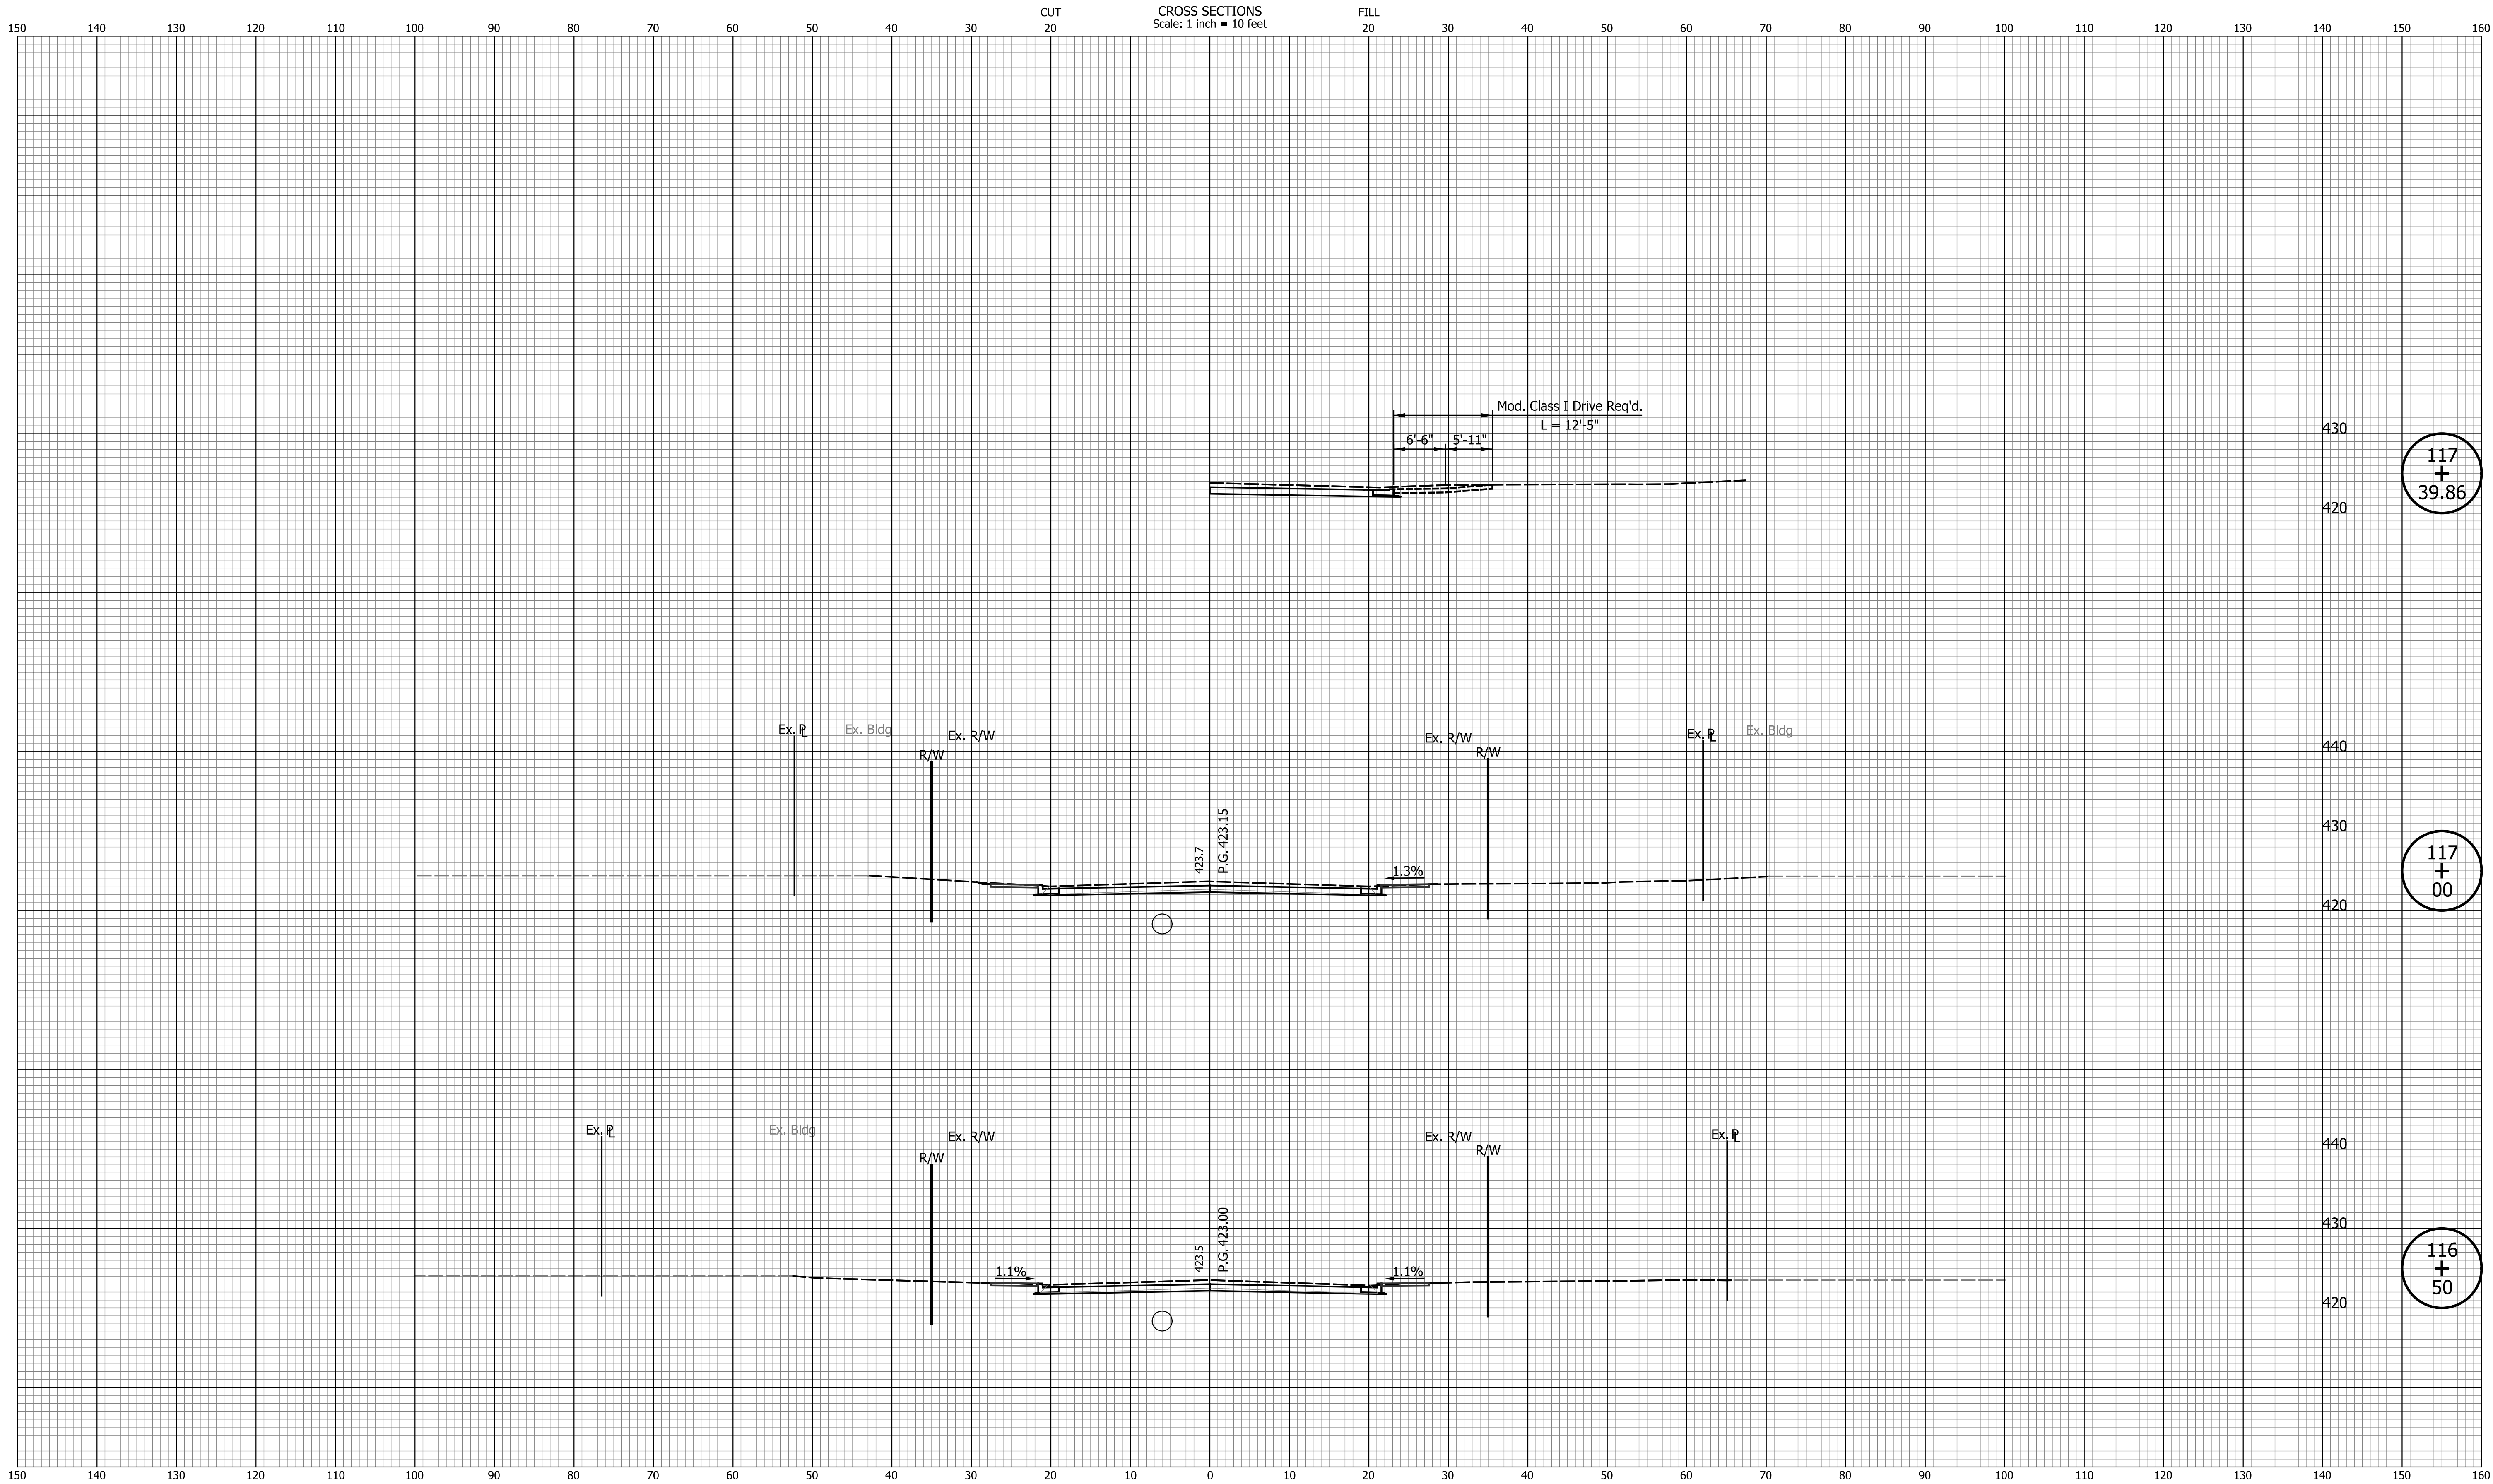


|      |          |  |  |  |  |  |  |  |  |  |                                         |  |  |  |  |                              |                        |
|------|----------|--|--|--|--|--|--|--|--|--|-----------------------------------------|--|--|--|--|------------------------------|------------------------|
| DATE | REVISION |  |  |  |  |  |  |  |  |  | INDIANA<br>DEPARTMENT OF TRANSPORTATION |  |  |  |  | HORIZONTAL SCALE<br>1" = 10' | BRIDGE FILE<br>N/A     |
|      |          |  |  |  |  |  |  |  |  |  |                                         |  |  |  |  | VERTICAL SCALE<br>1" = 10'   | DESIGNATION<br>2101753 |
|      |          |  |  |  |  |  |  |  |  |  |                                         |  |  |  |  | SURVEY BOOK<br>N/A           | SHEETS<br>45 of 52     |
|      |          |  |  |  |  |  |  |  |  |  |                                         |  |  |  |  | CONTRACT<br>R-44285          | PROJECT<br>2101753     |
|      |          |  |  |  |  |  |  |  |  |  |                                         |  |  |  |  |                              |                        |


DESIGNED: JKH  
DRAWN: BLP  
CHECKED: DSS  
CHECKED: DSS

CROSS SECTIONS  
LINE "PR-A"

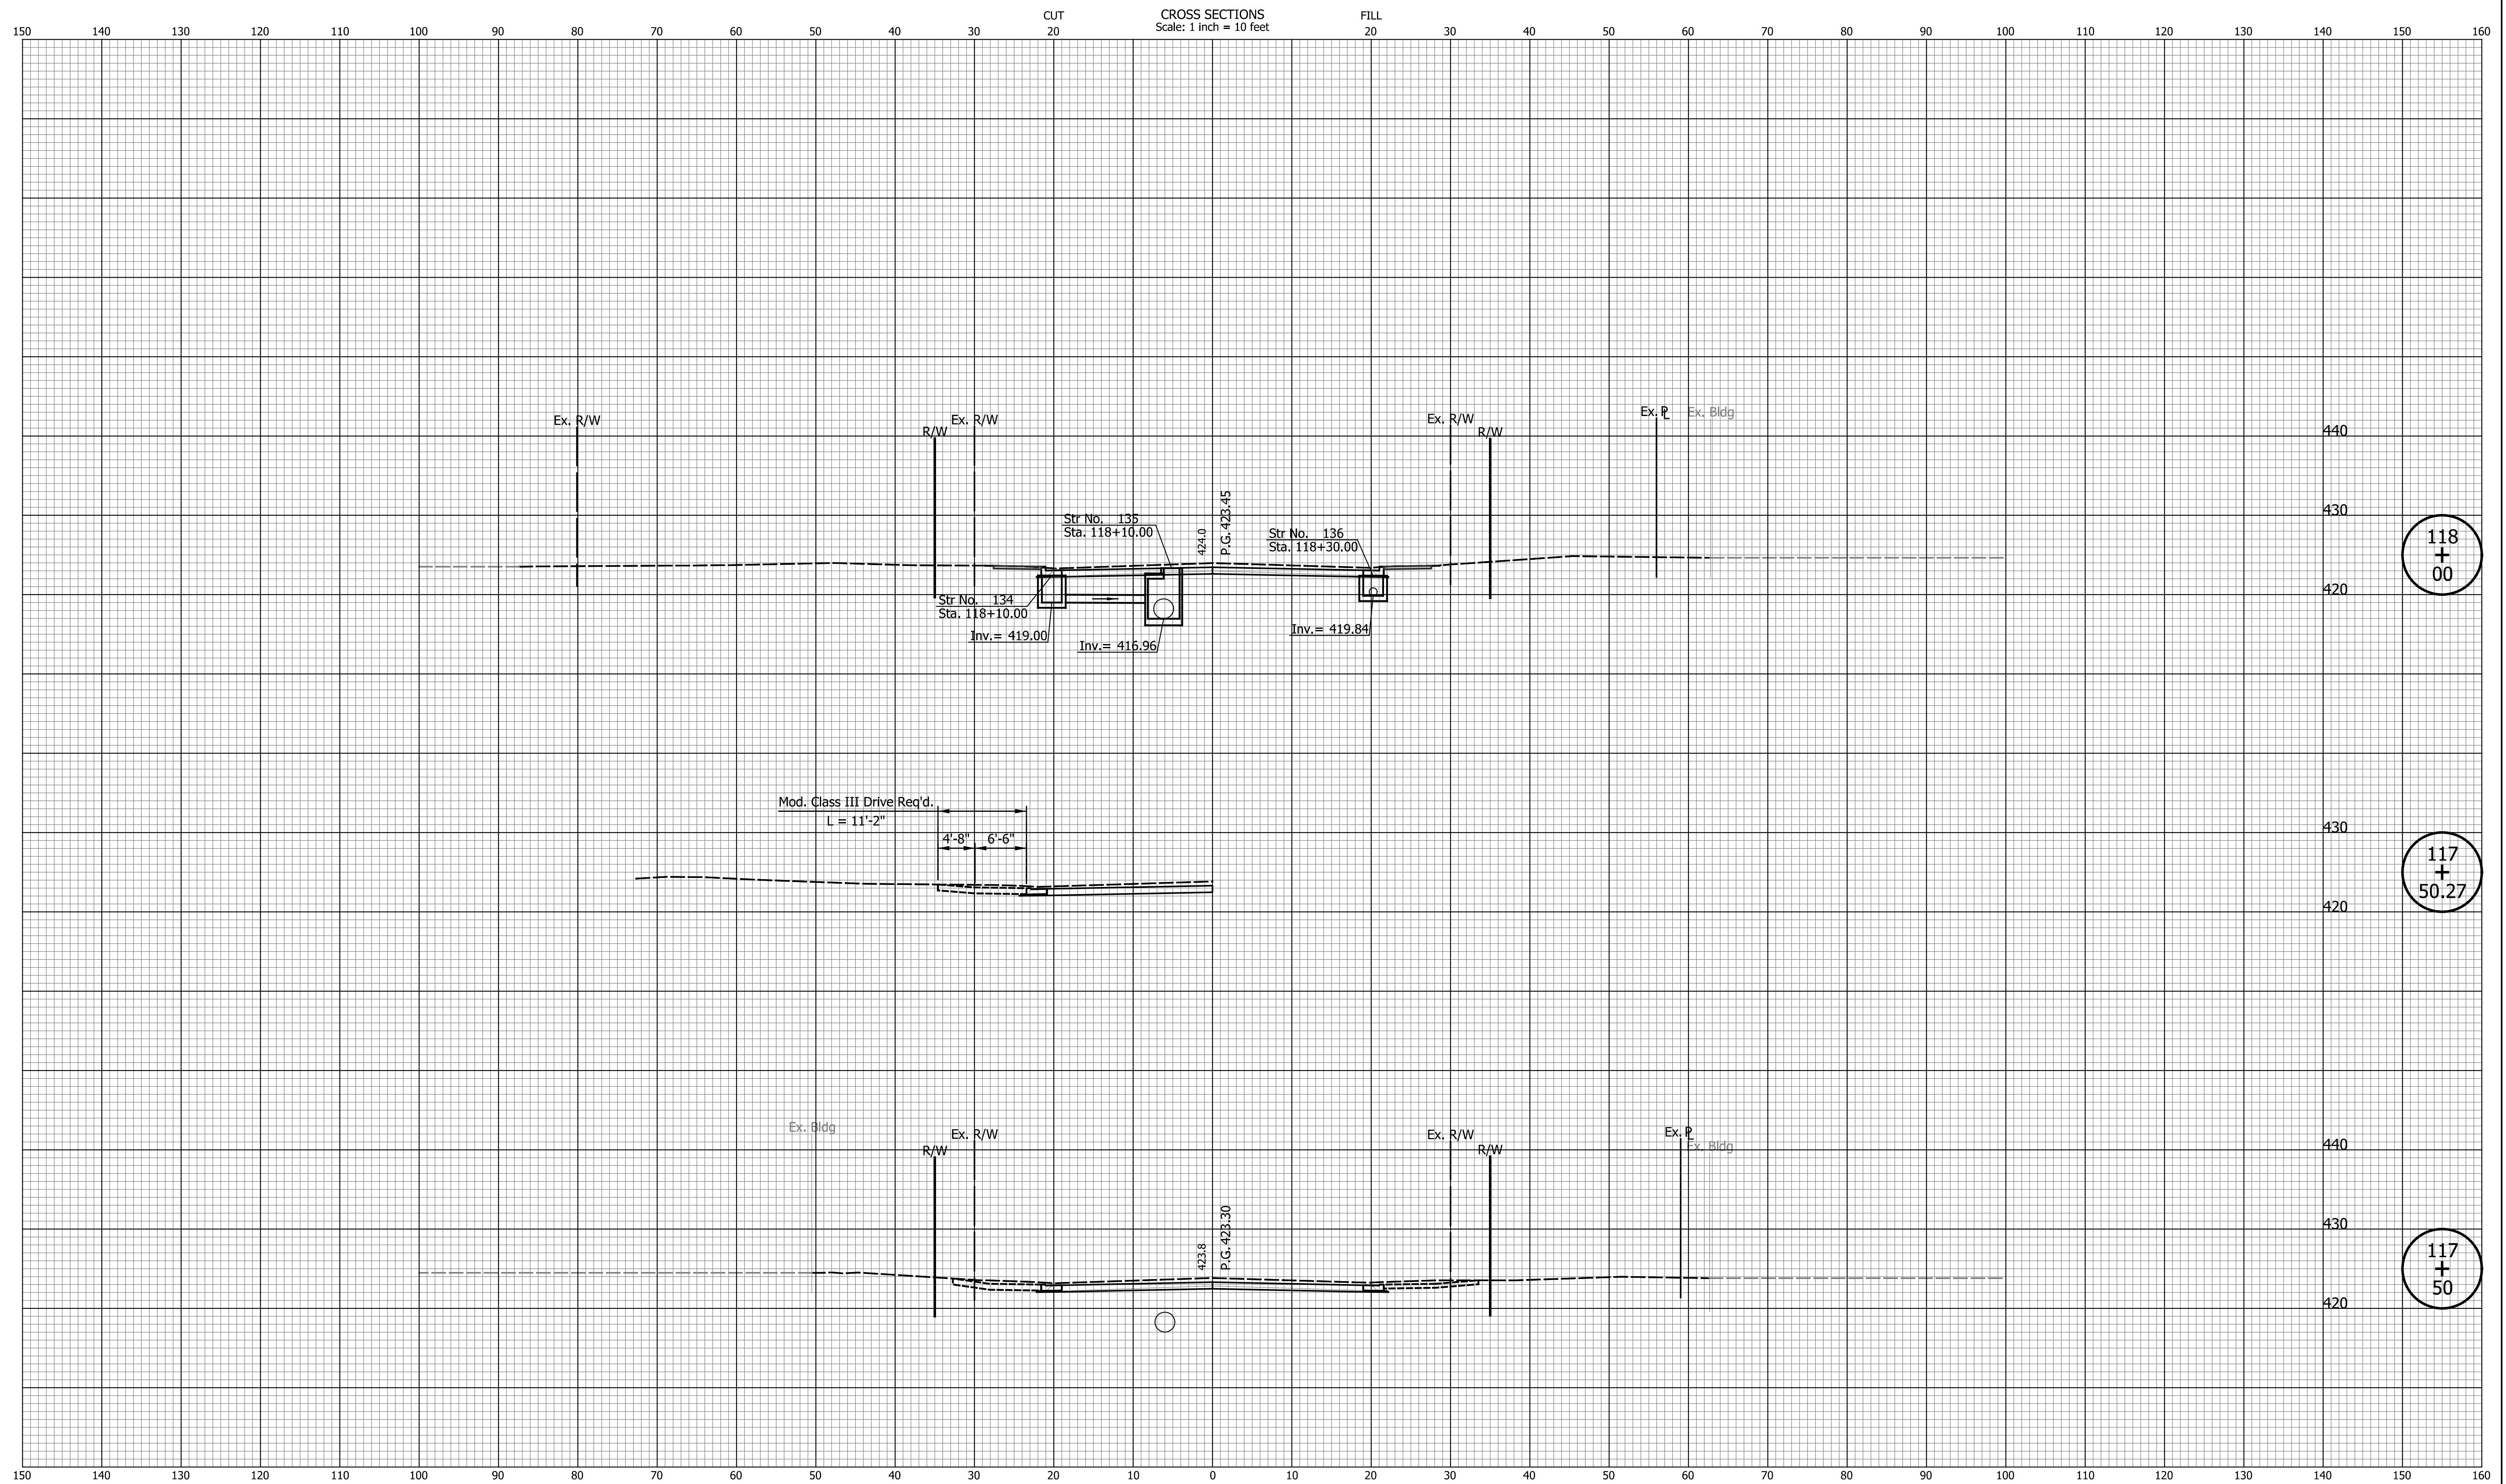

[illegible]



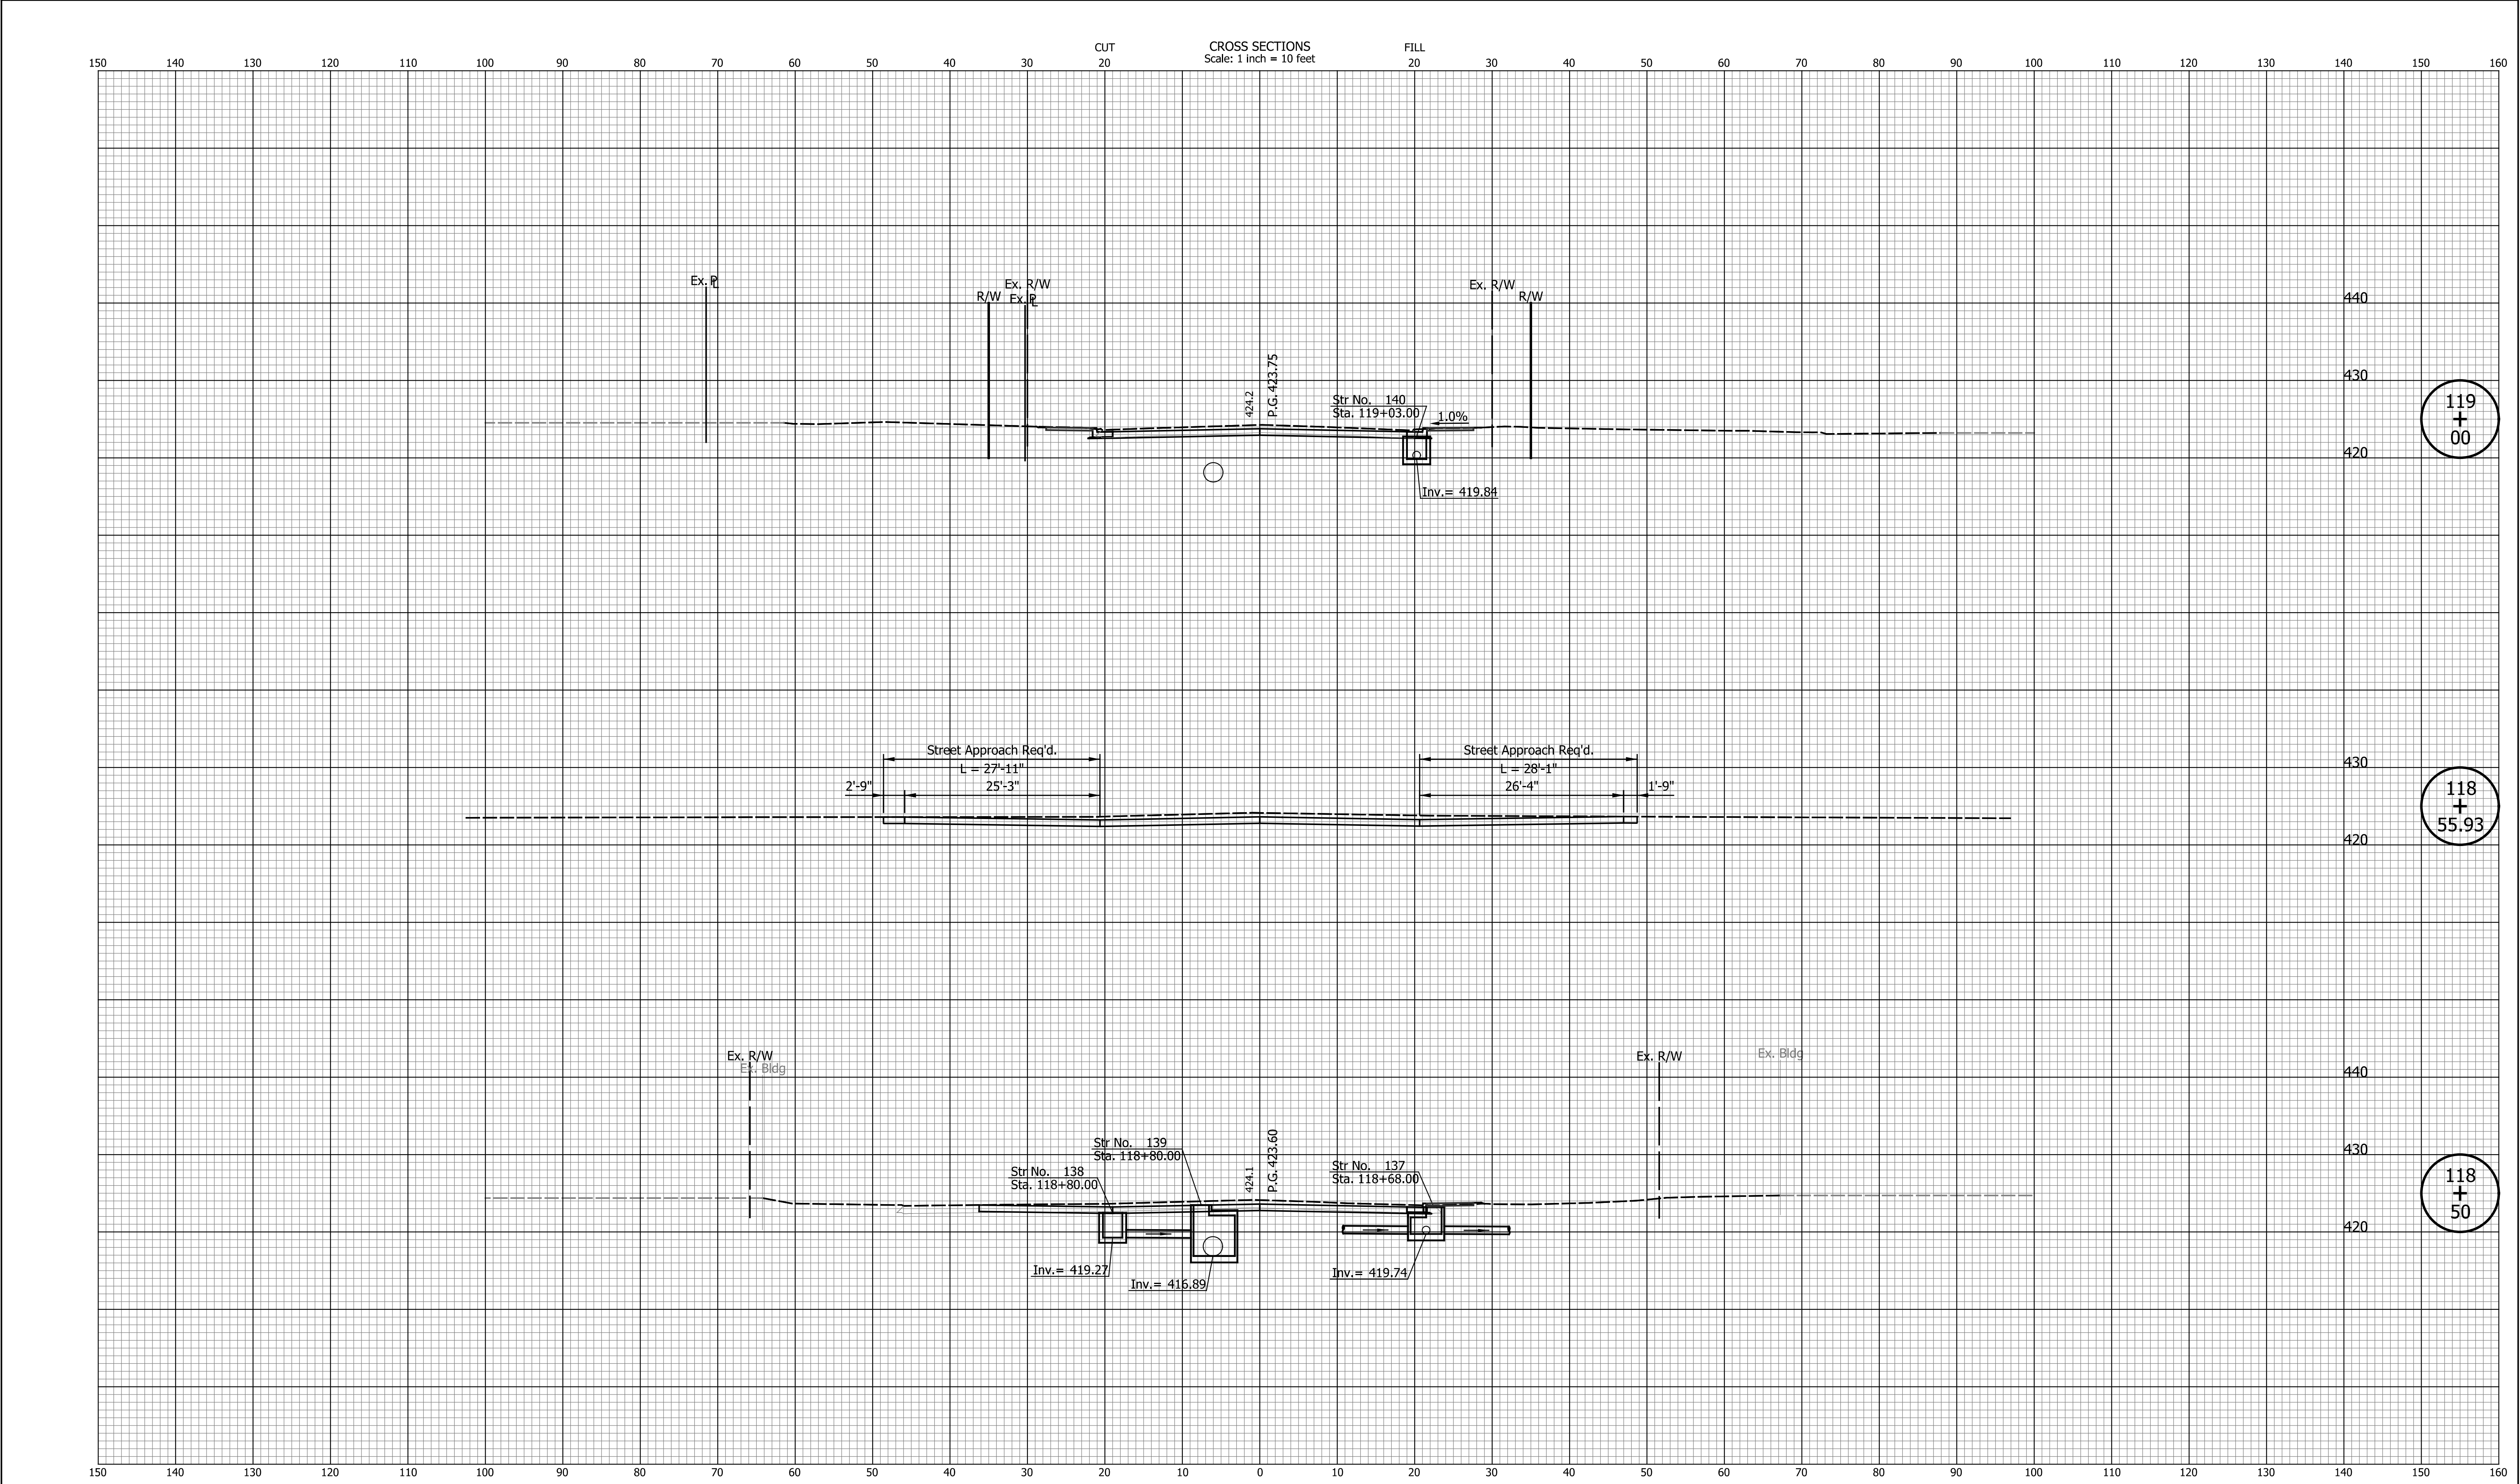

| DATE | REVISION |
|------|----------|
|      |          |
|      |          |
|      |          |
|      |          |
|      |          |
|      |          |

|  |  |
|--|--|
|  |  |
|  |  |
|  |  |
|  |  |
|  |  |
|  |  |
|  |  |


|                           |                          |
|---------------------------|--------------------------|
| DESIGNED: _____ JKH _____ | DRAWN: _____ BLP _____   |
| CHECKED: _____ DSS _____  | CHECKED: _____ DSS _____ |

|                                         |
|-----------------------------------------|
| INDIANA<br>DEPARTMENT OF TRANSPORTATION |
| CROSS SECTIONS<br>LINE "PR-A"           |

|                              |                        |
|------------------------------|------------------------|
| HORIZONTAL SCALE<br>1" = 10' | BRIDGE FILE<br>N/A     |
| VERTICAL SCALE<br>1" = 10'   | DESIGNATION<br>2101753 |
| SURVEY BOOK<br>N/A           | SHEETS<br>47 of 52     |
| CONTRACT<br>R-44285          | PROJECT<br>2101753     |

Ind-Std-01-01-01  
Indiana\_Std-01-01-01



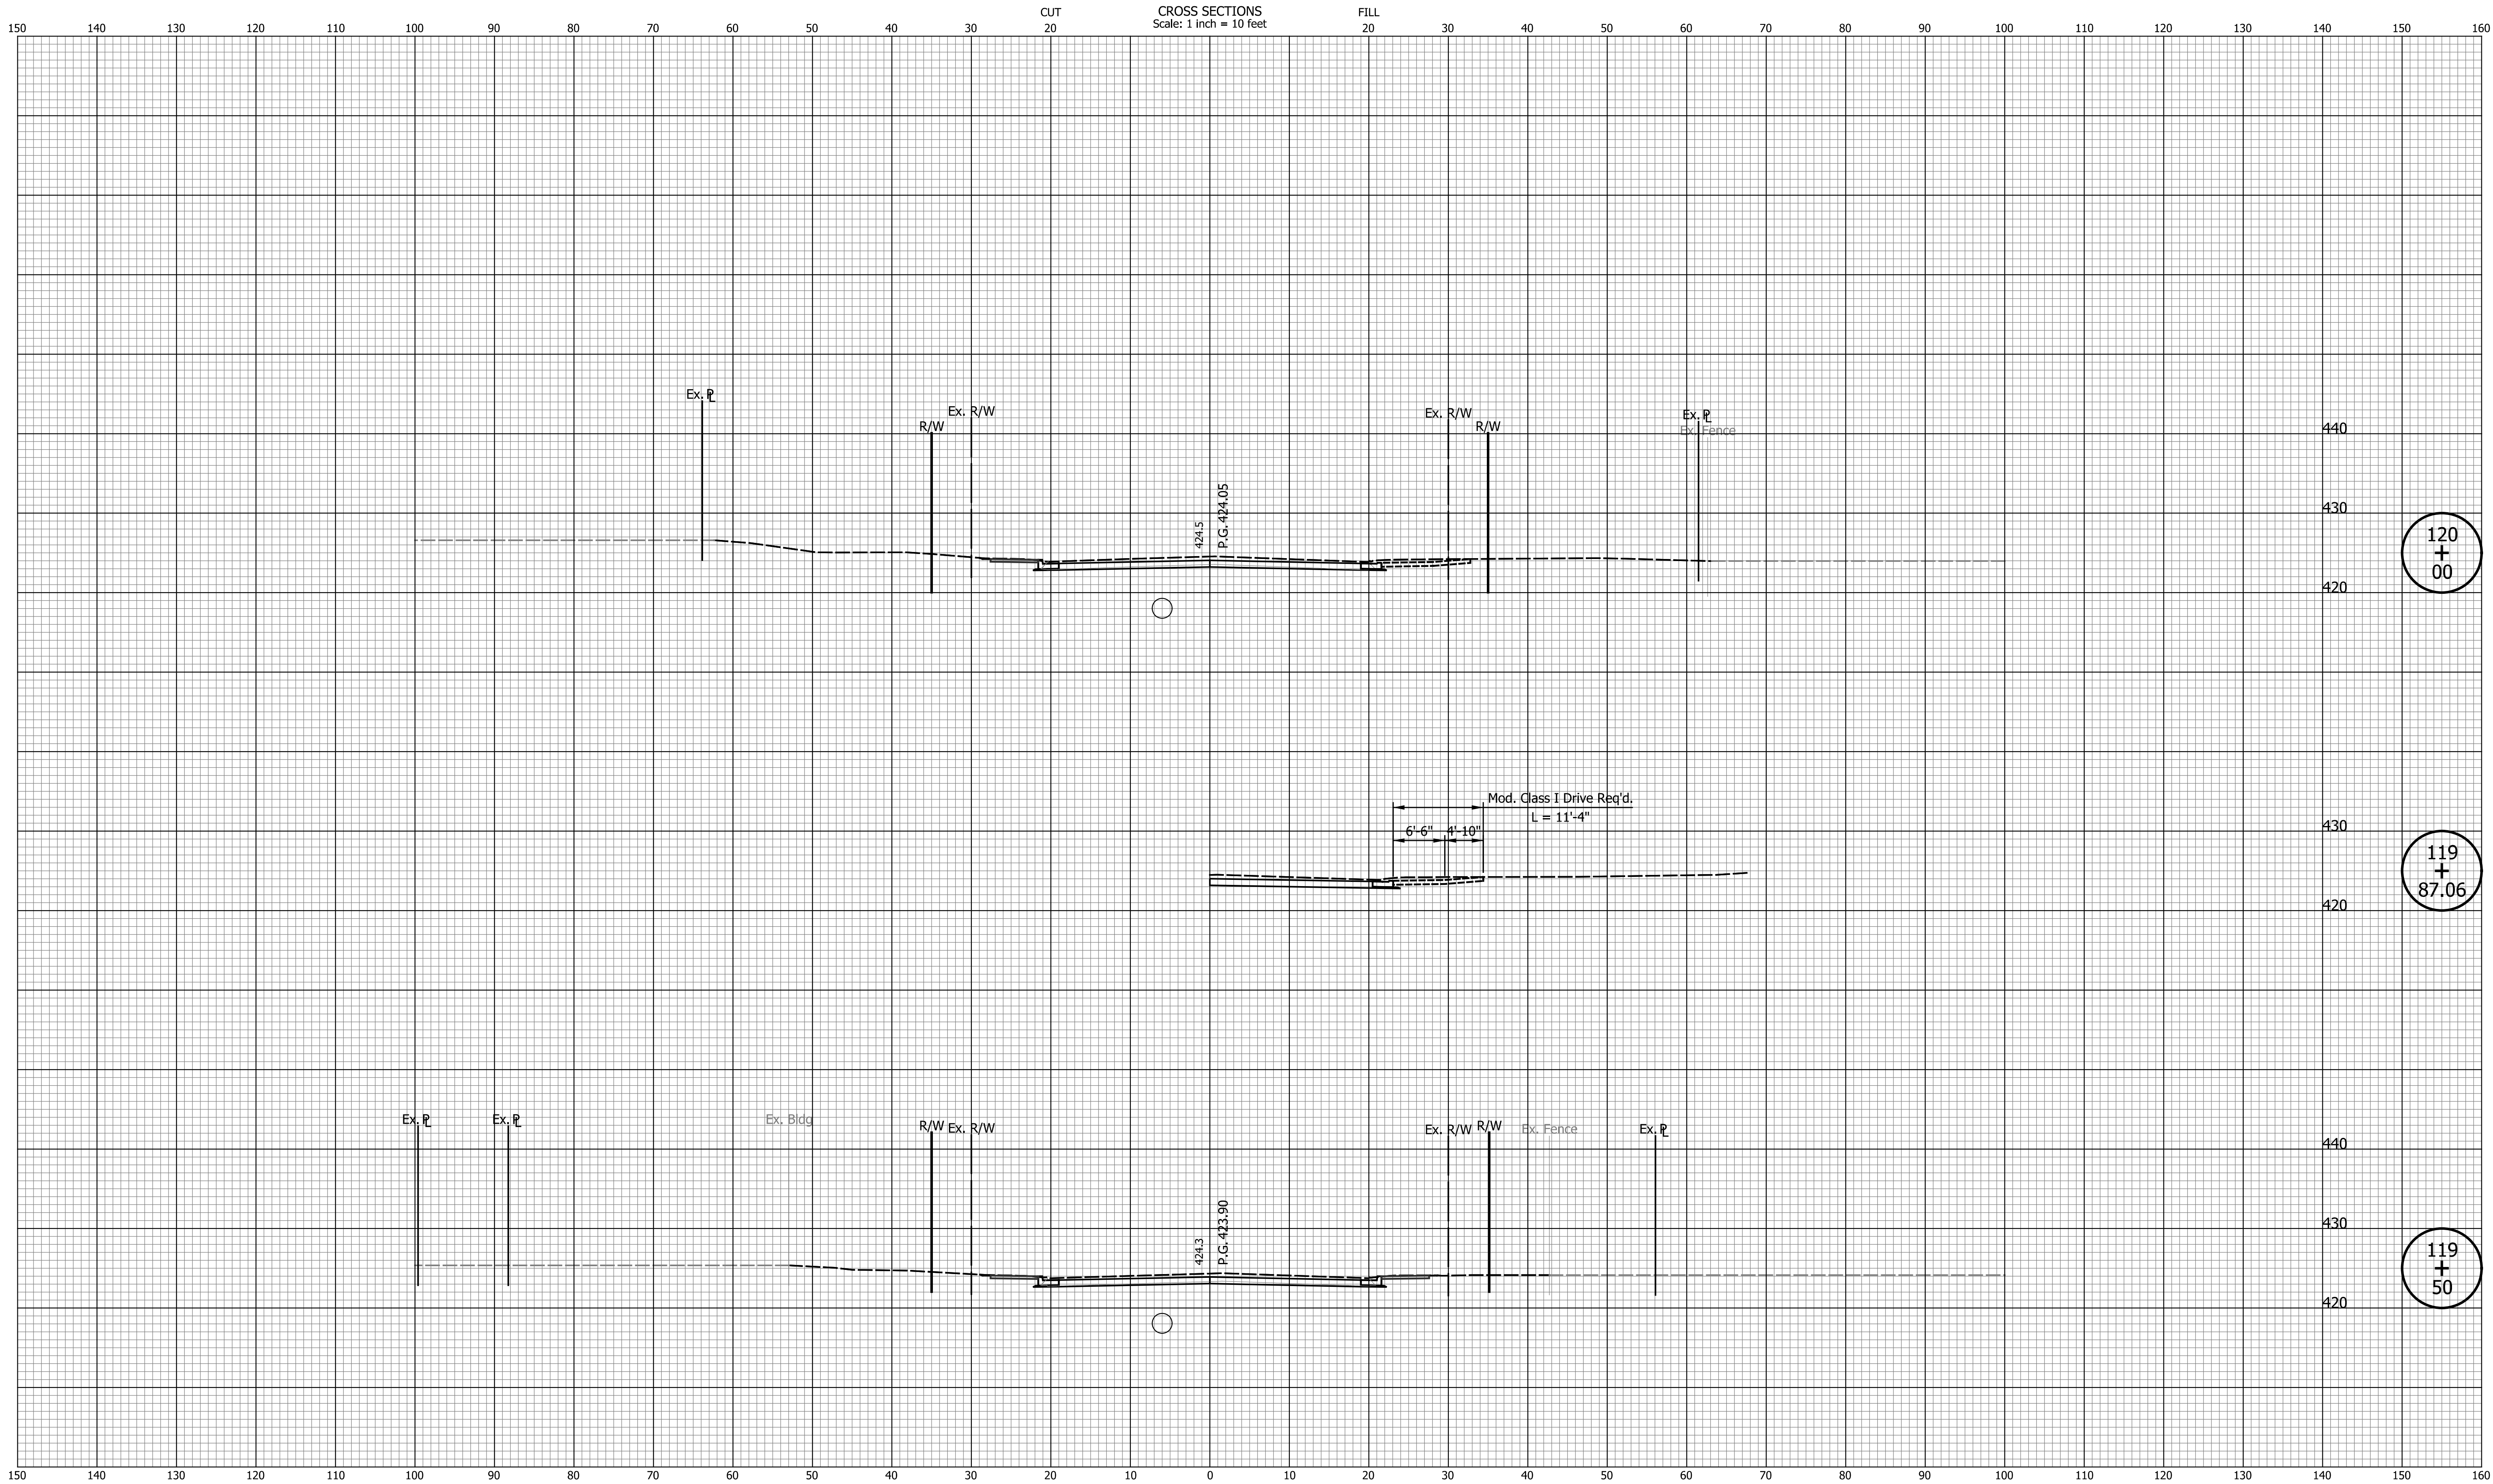

| DATE | REVISION |  |  |  |  |  | INDIANA<br>DEPARTMENT OF TRANSPORTATION |  | HORIZONTAL SCALE<br>1" = 10' | BRIDGE FILE<br>N/A     |
|------|----------|--|--|--|--|--|-----------------------------------------|--|------------------------------|------------------------|
|      |          |  |  |  |  |  |                                         |  | VERTICAL SCALE<br>1" = 10'   | DESIGNATION<br>2101753 |
|      |          |  |  |  |  |  |                                         |  | SURVEY BOOK<br>N/A           | SHEETS<br>48 of 52     |
|      |          |  |  |  |  |  |                                         |  | CONTRACT<br>R-44285          | PROJECT<br>2101753     |

DESIGNED: JKH

CHECKED: DSS

DRAWN: BLP

CHECKED: DSS

CROSS SECTIONS  
LINE "PR-A"


h Hofman

5/17/2024

11:39:23 AM


P:\2022\00912\0. Drawings\202200912.RD.CS.A.01.dgn



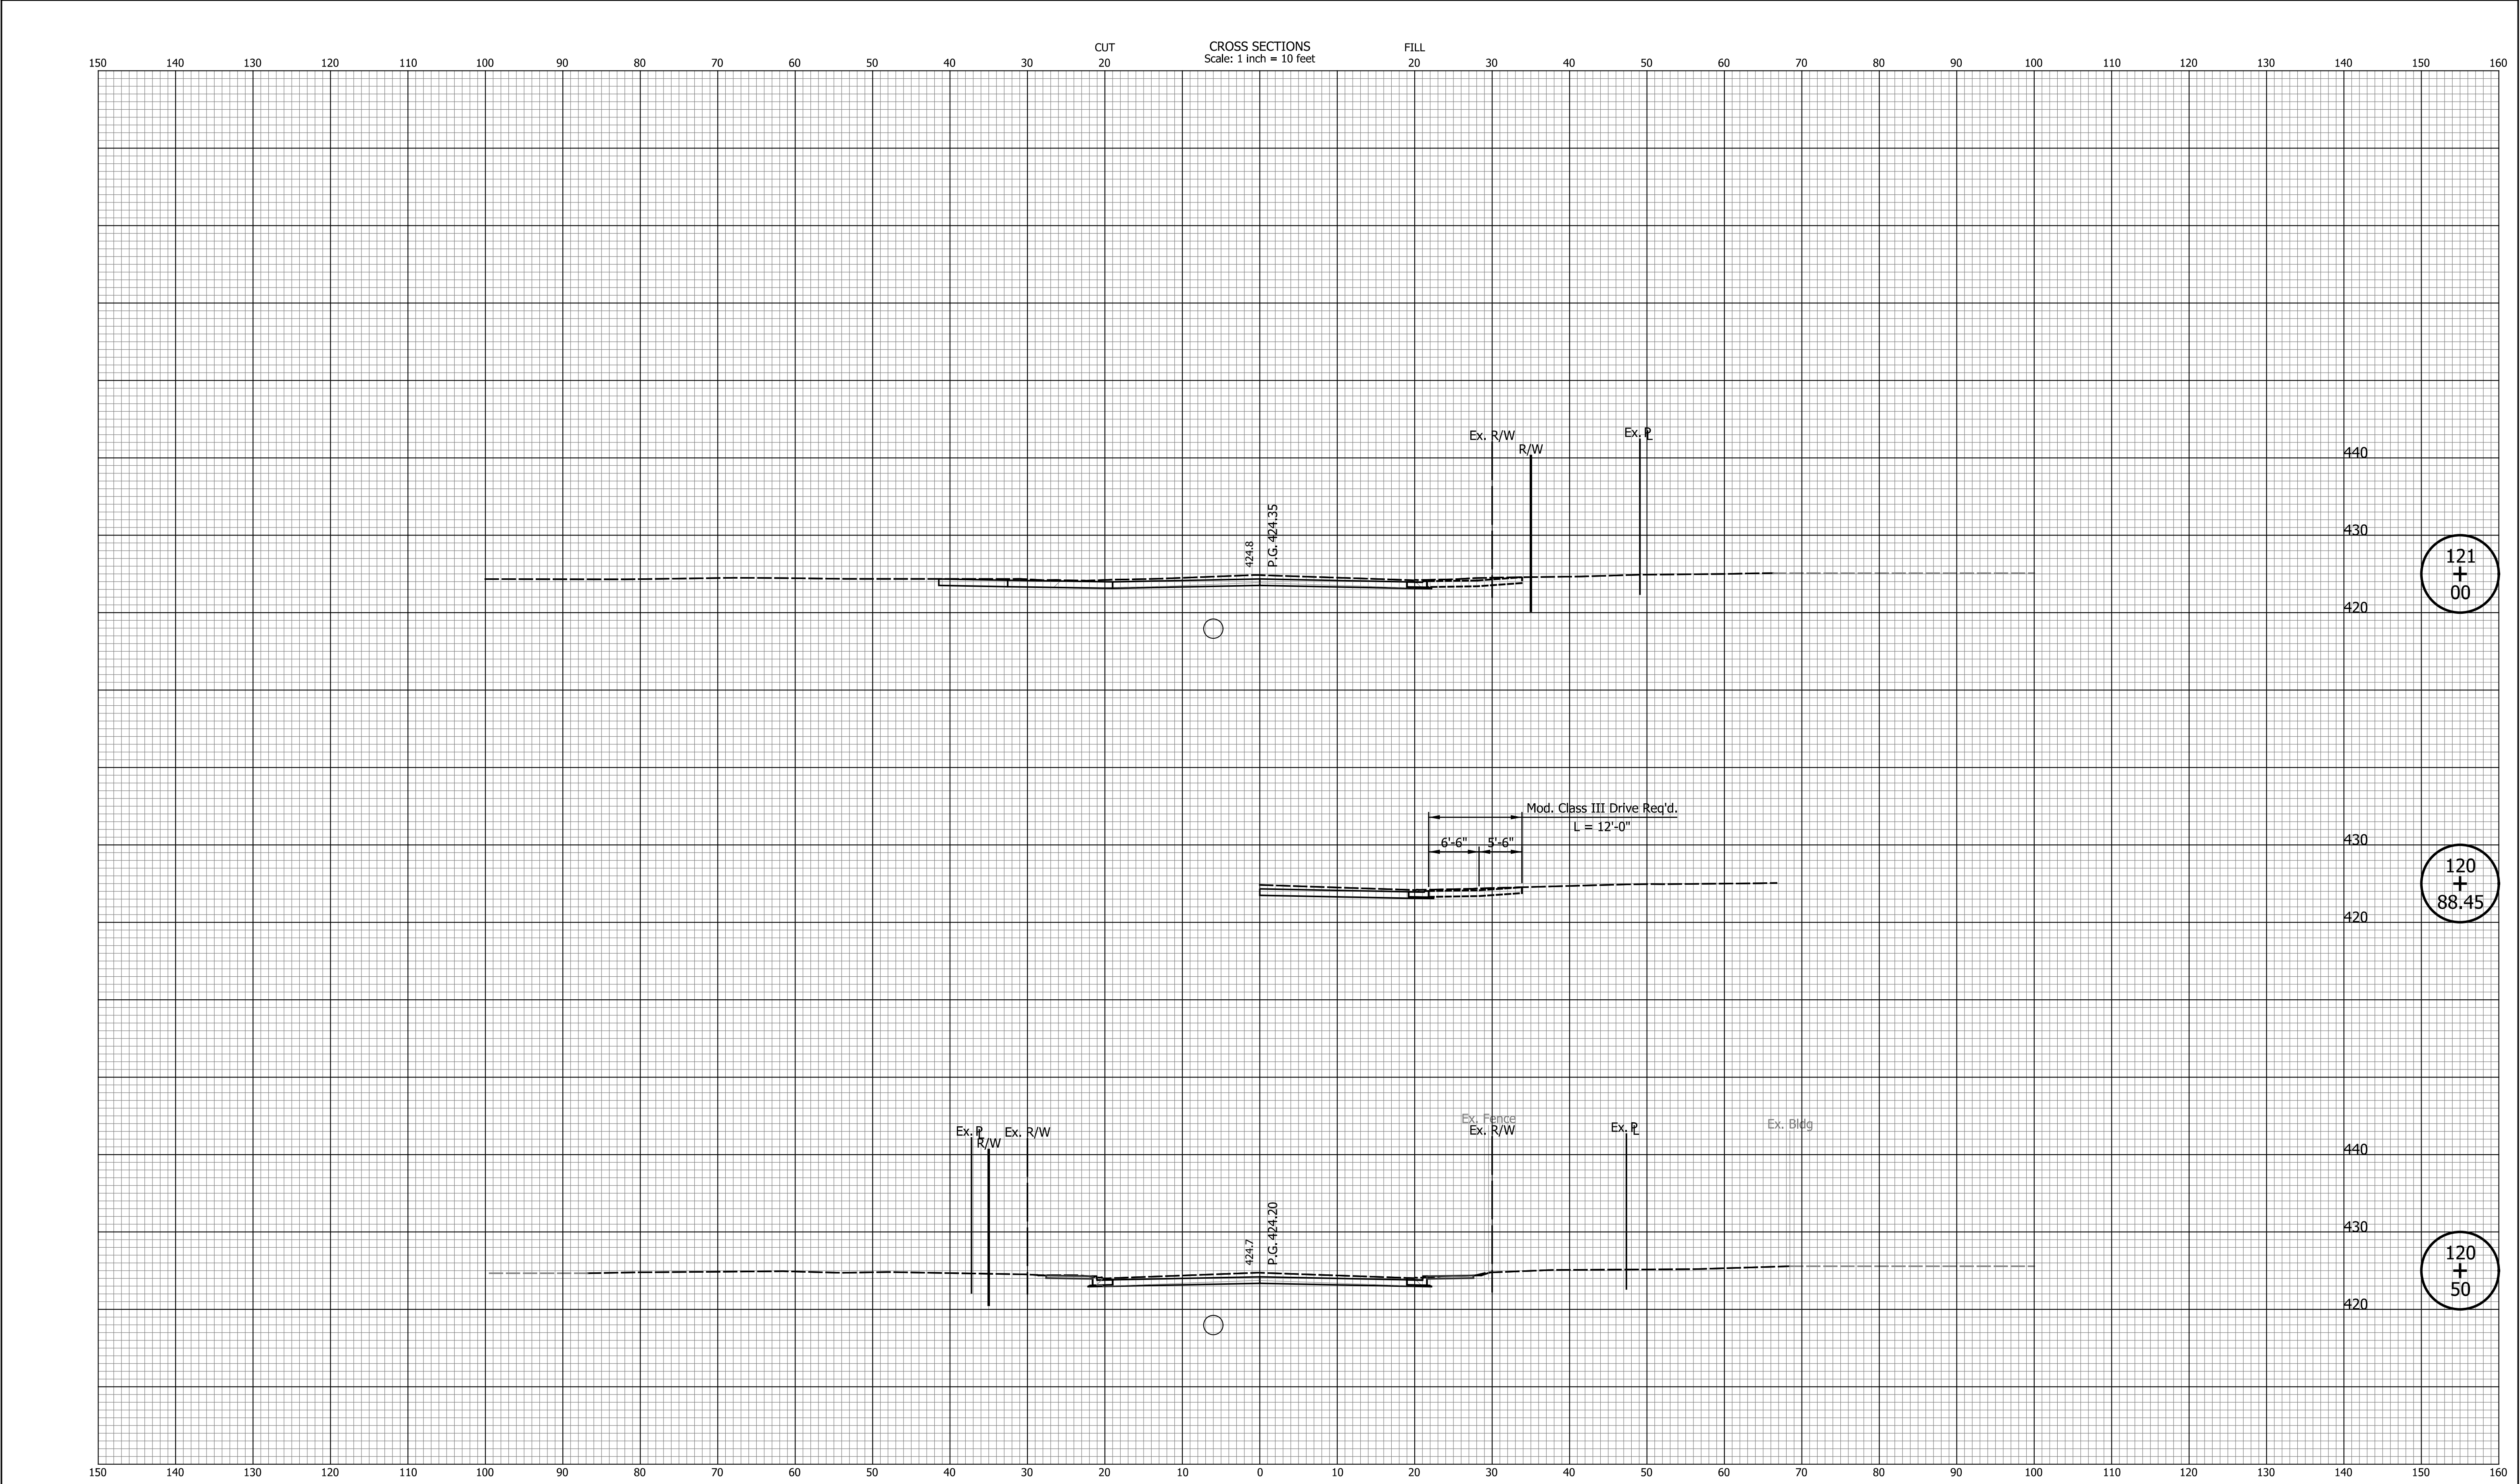


|      |  |          |  |  |  |  |  |  |  |  |  |                                         |  |                              |  |                        |  |
|------|--|----------|--|--|--|--|--|--|--|--|--|-----------------------------------------|--|------------------------------|--|------------------------|--|
| DATE |  | REVISION |  |  |  |  |  |  |  |  |  | INDIANA<br>DEPARTMENT OF TRANSPORTATION |  | HORIZONTAL SCALE<br>1" = 10' |  | BRIDGE FILE<br>N/A     |  |
|      |  |          |  |  |  |  |  |  |  |  |  |                                         |  | VERTICAL SCALE<br>1" = 10'   |  | DESIGNATION<br>2101753 |  |
|      |  |          |  |  |  |  |  |  |  |  |  |                                         |  | SURVEY BOOK<br>N/A           |  | SHEETS<br>49 of 52     |  |
|      |  |          |  |  |  |  |  |  |  |  |  |                                         |  | CONTRACT<br>R-44285          |  | PROJECT<br>2101753     |  |
|      |  |          |  |  |  |  |  |  |  |  |  |                                         |  |                              |  |                        |  |



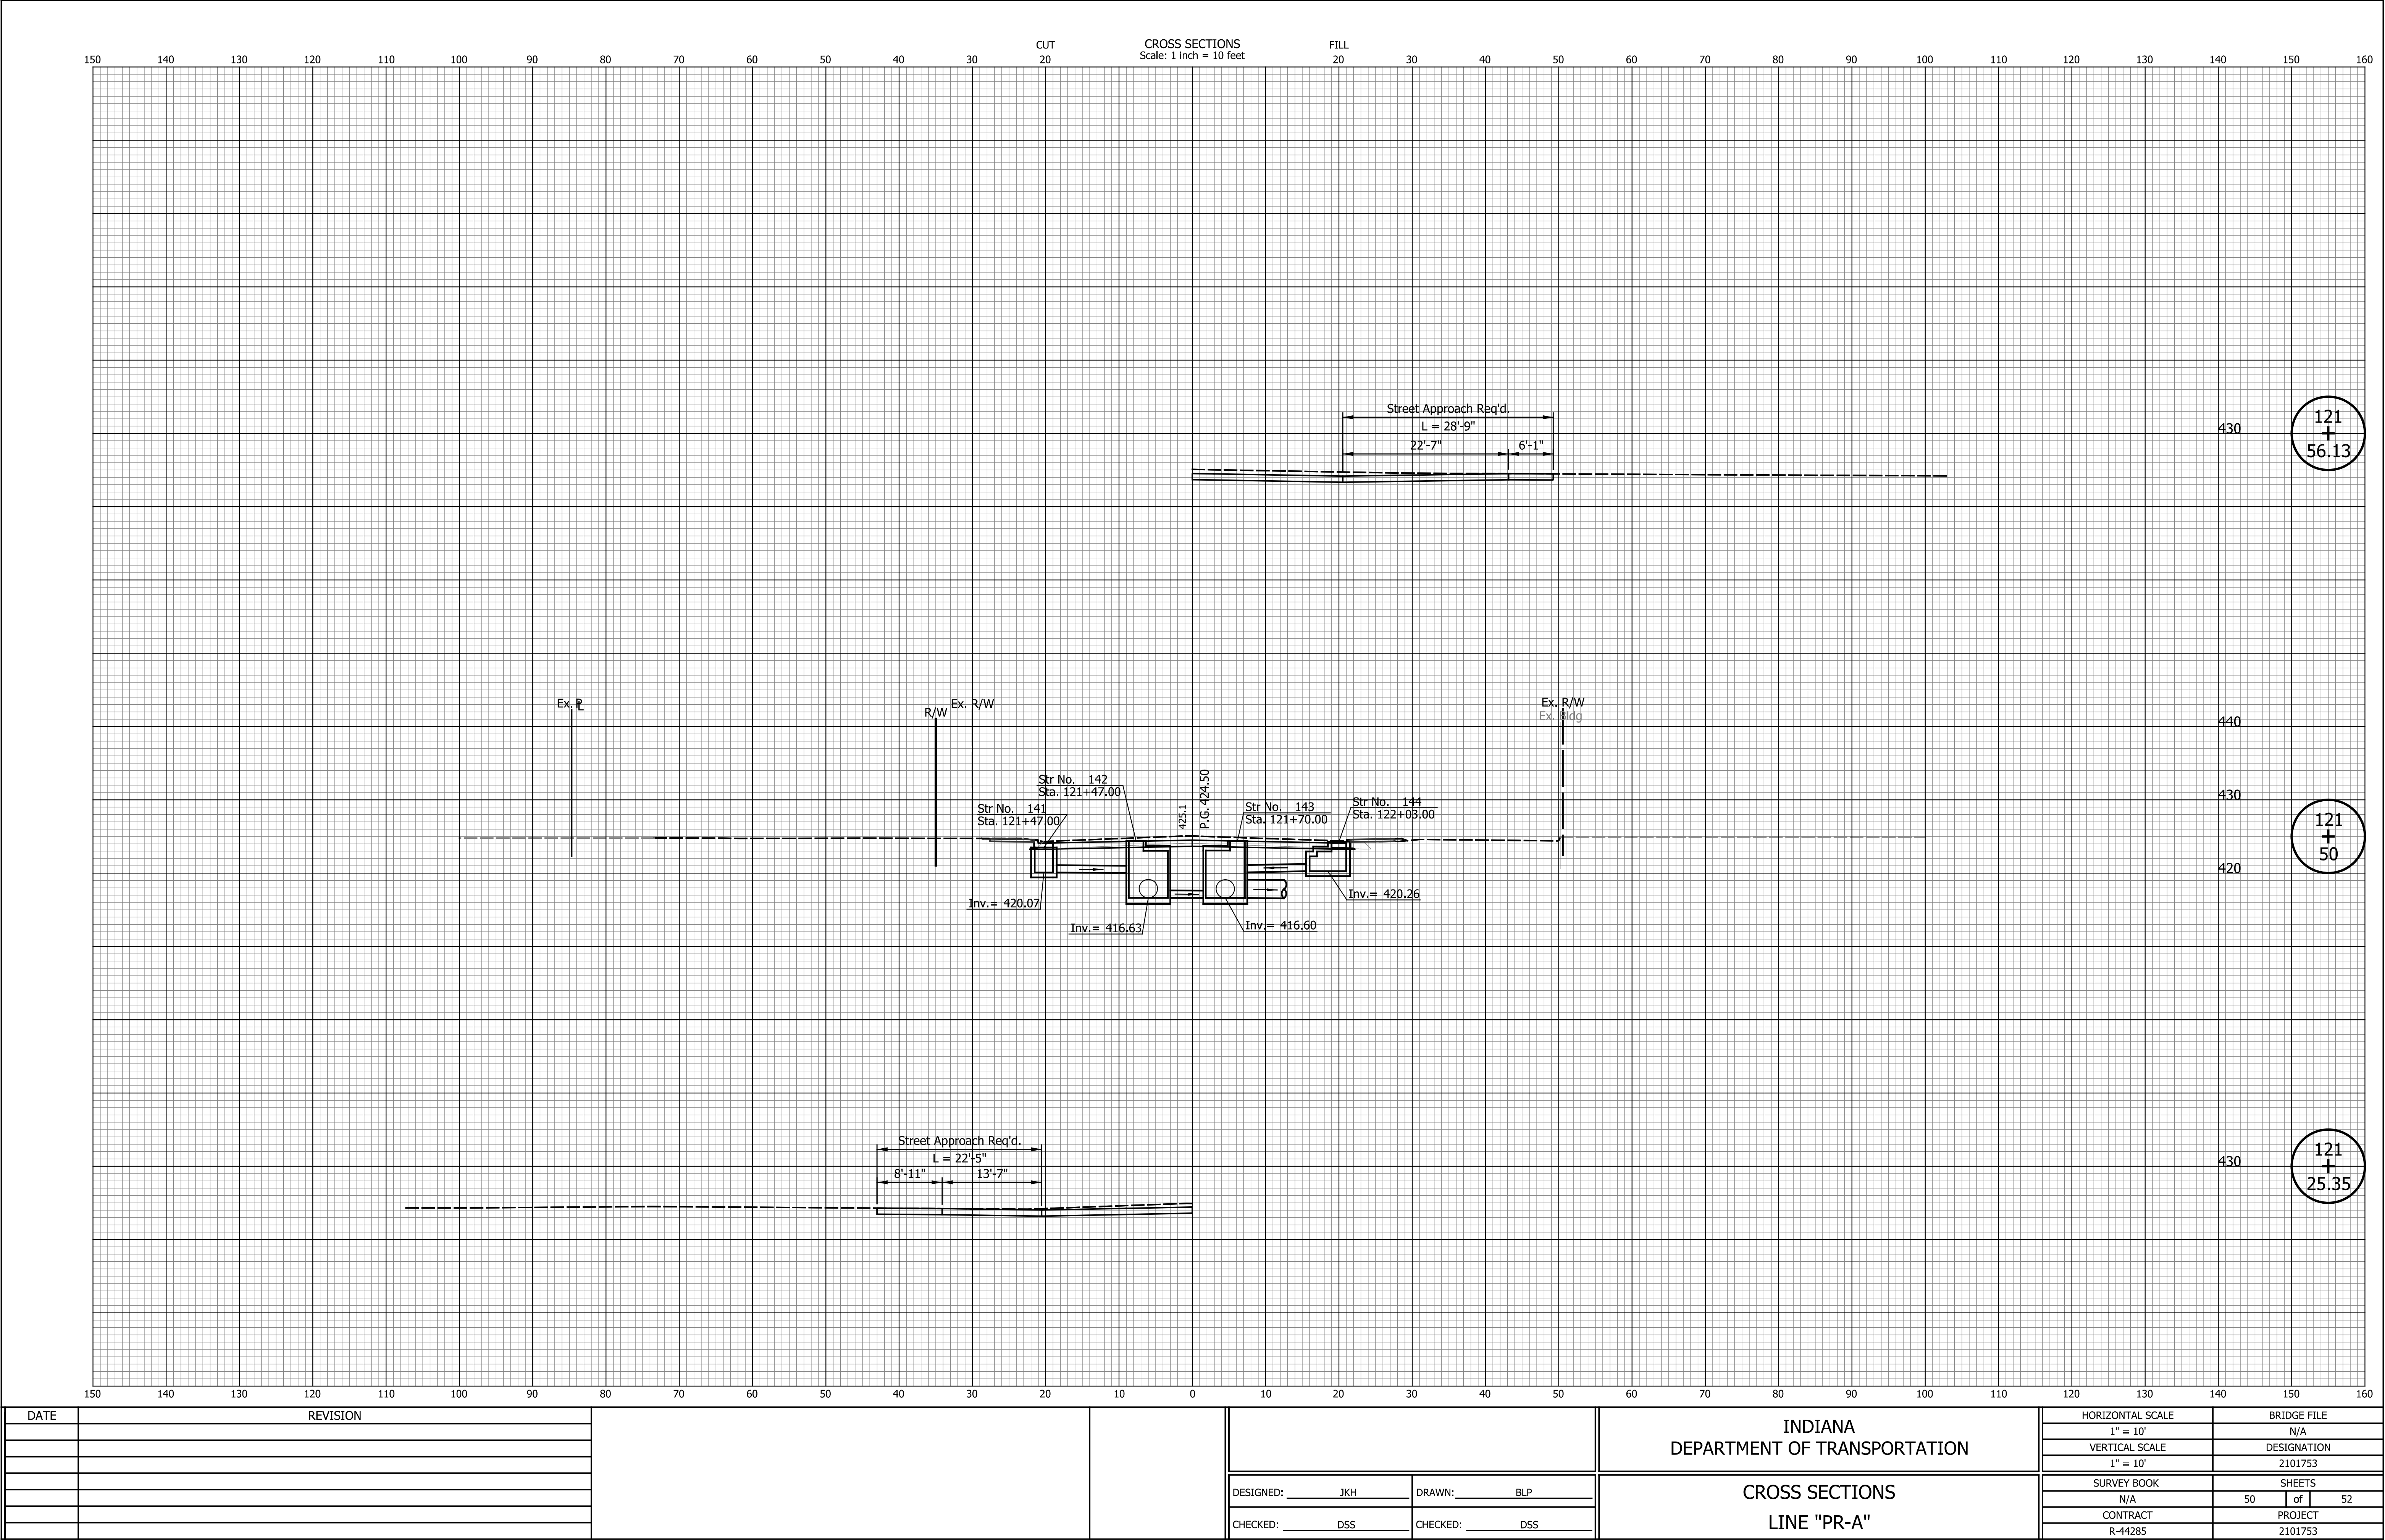




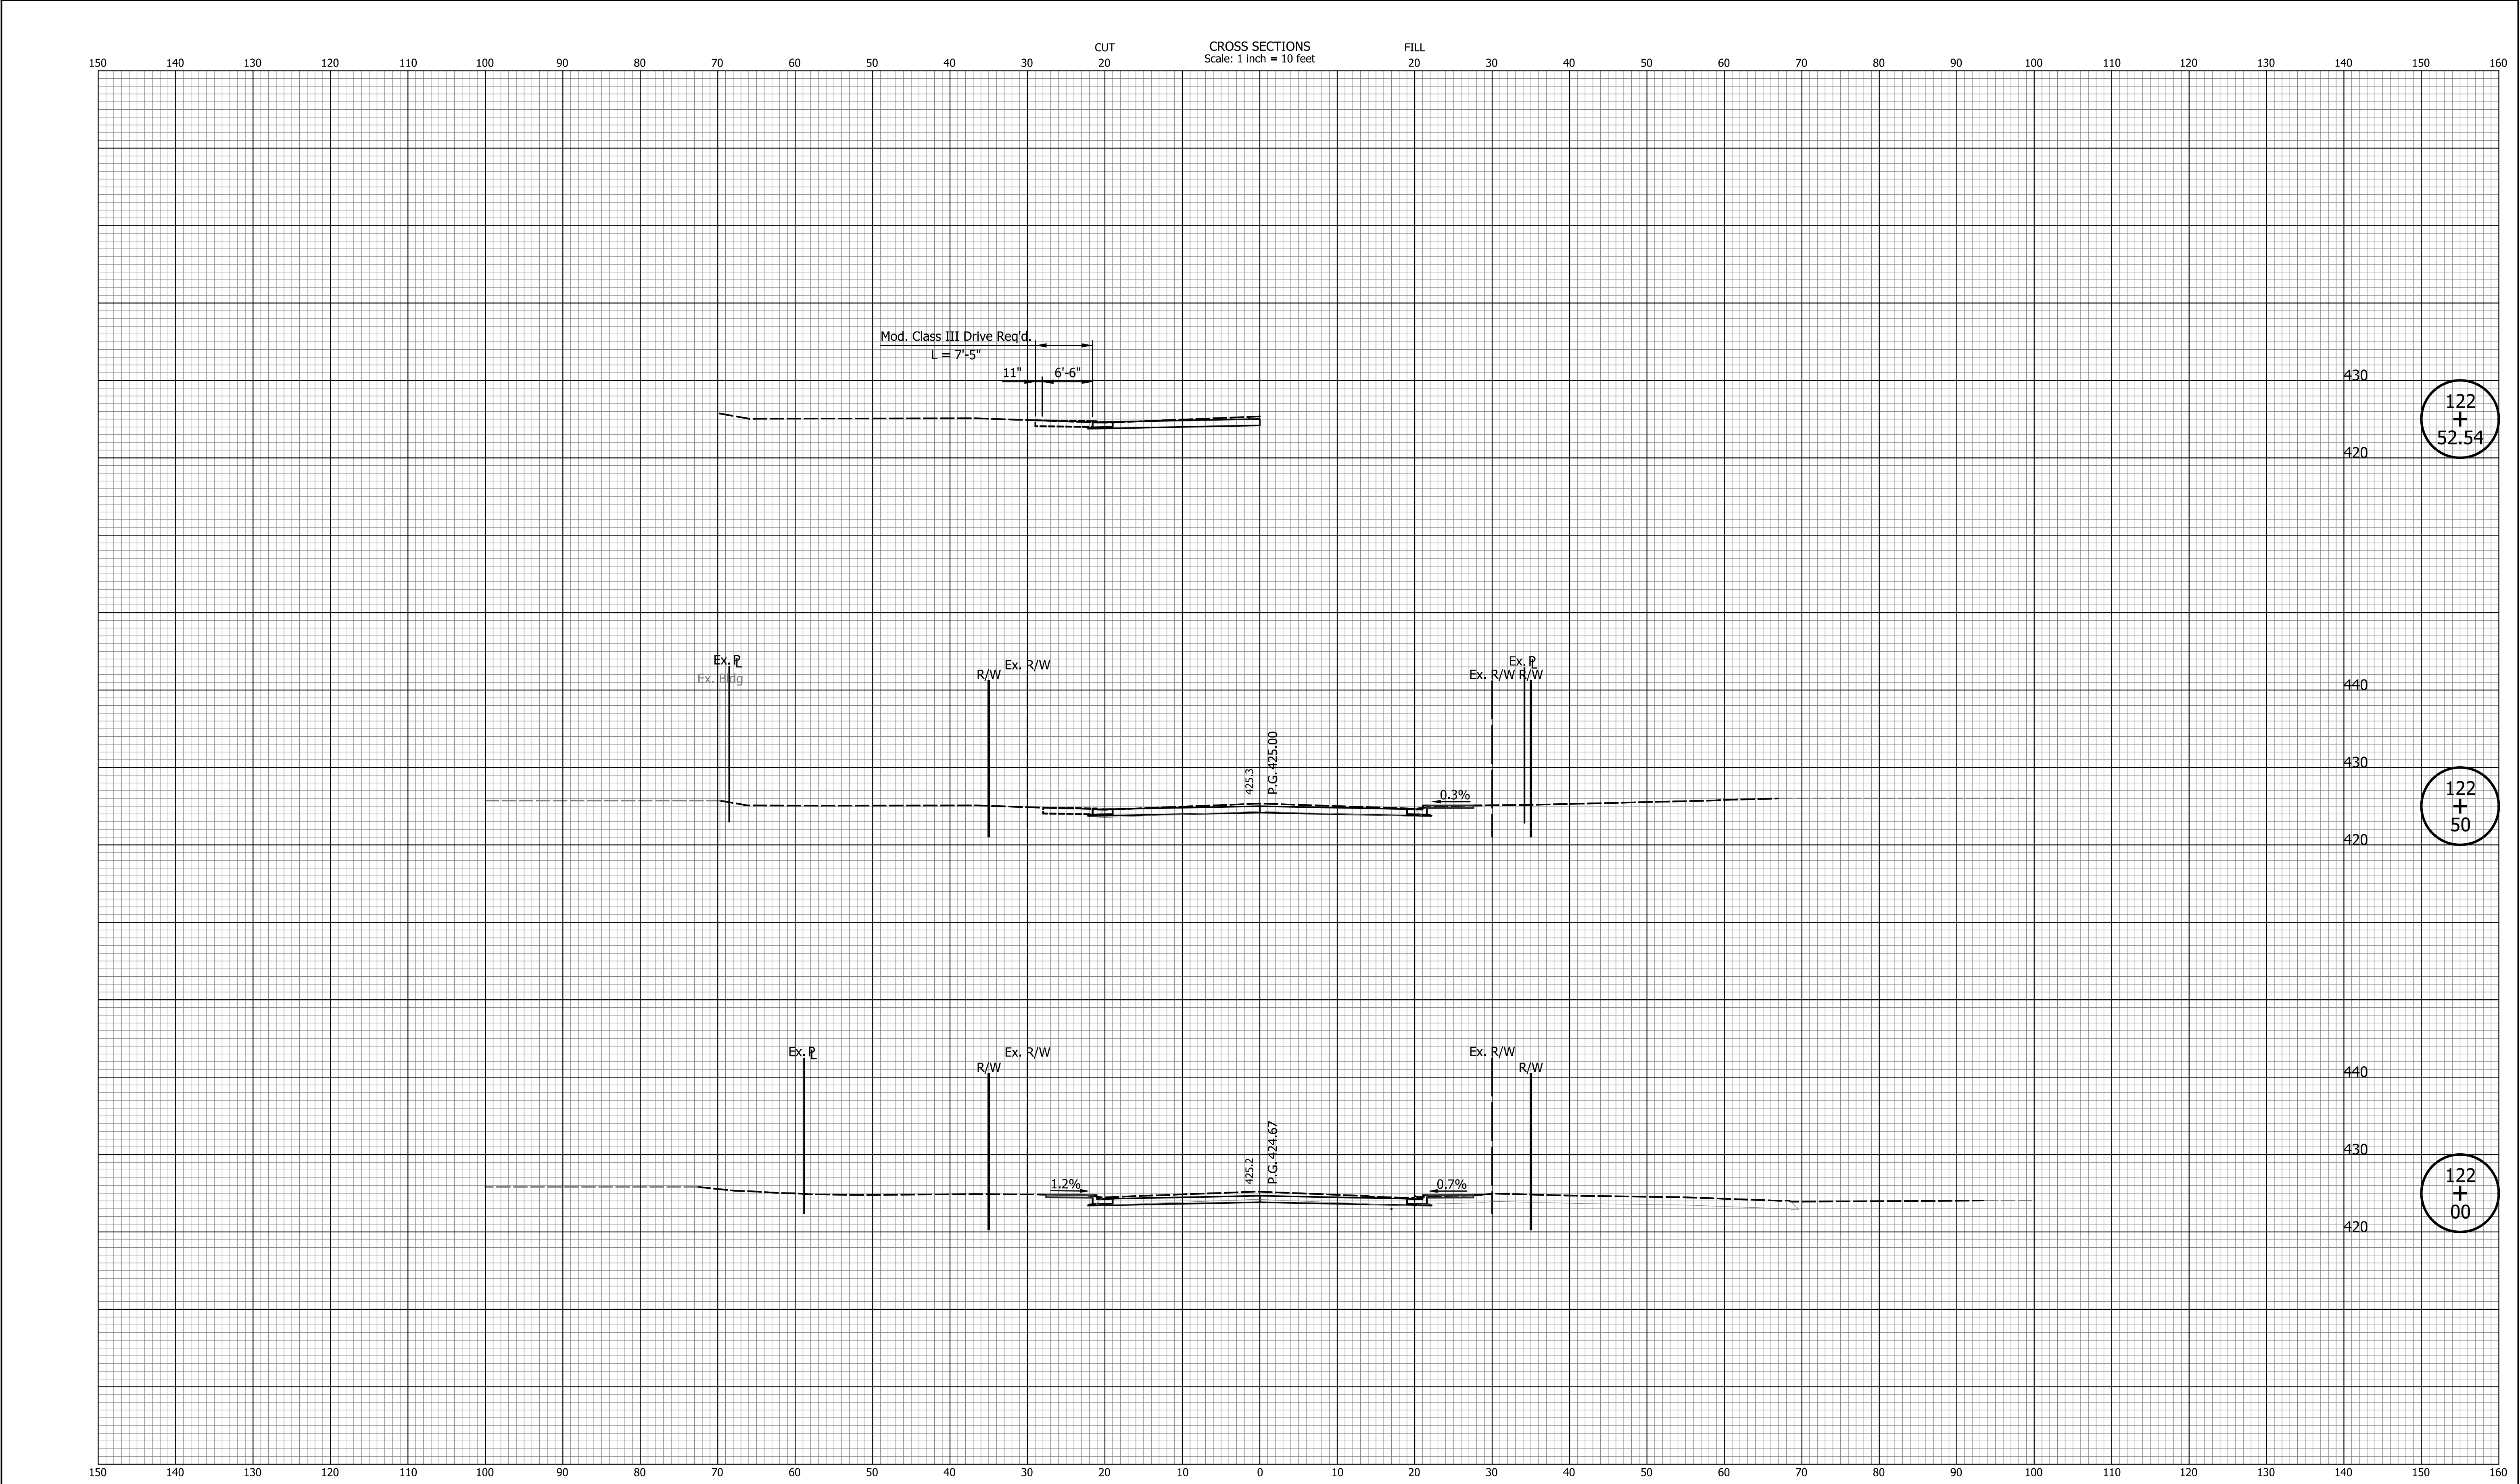

|      |          |  |  |  |  |  |                                         |  |                              |                        |
|------|----------|--|--|--|--|--|-----------------------------------------|--|------------------------------|------------------------|
| DATE | REVISION |  |  |  |  |  | INDIANA<br>DEPARTMENT OF TRANSPORTATION |  | HORIZONTAL SCALE<br>1" = 10' | BRIDGE FILE<br>N/A     |
|      |          |  |  |  |  |  |                                         |  | VERTICAL SCALE<br>1" = 10'   | DESIGNATION<br>2101753 |
|      |          |  |  |  |  |  |                                         |  | SURVEY BOOK<br>N/A           | SHEETS<br>51 of 52     |
|      |          |  |  |  |  |  |                                         |  | CONTRACT<br>R-44285          | PROJECT<br>2101753     |

DESIGNED: JKH


CHECKED: DSS

DRAWN: BLP

CHECKED: DSS

CROSS SECTIONS  
LINE "PR-A"



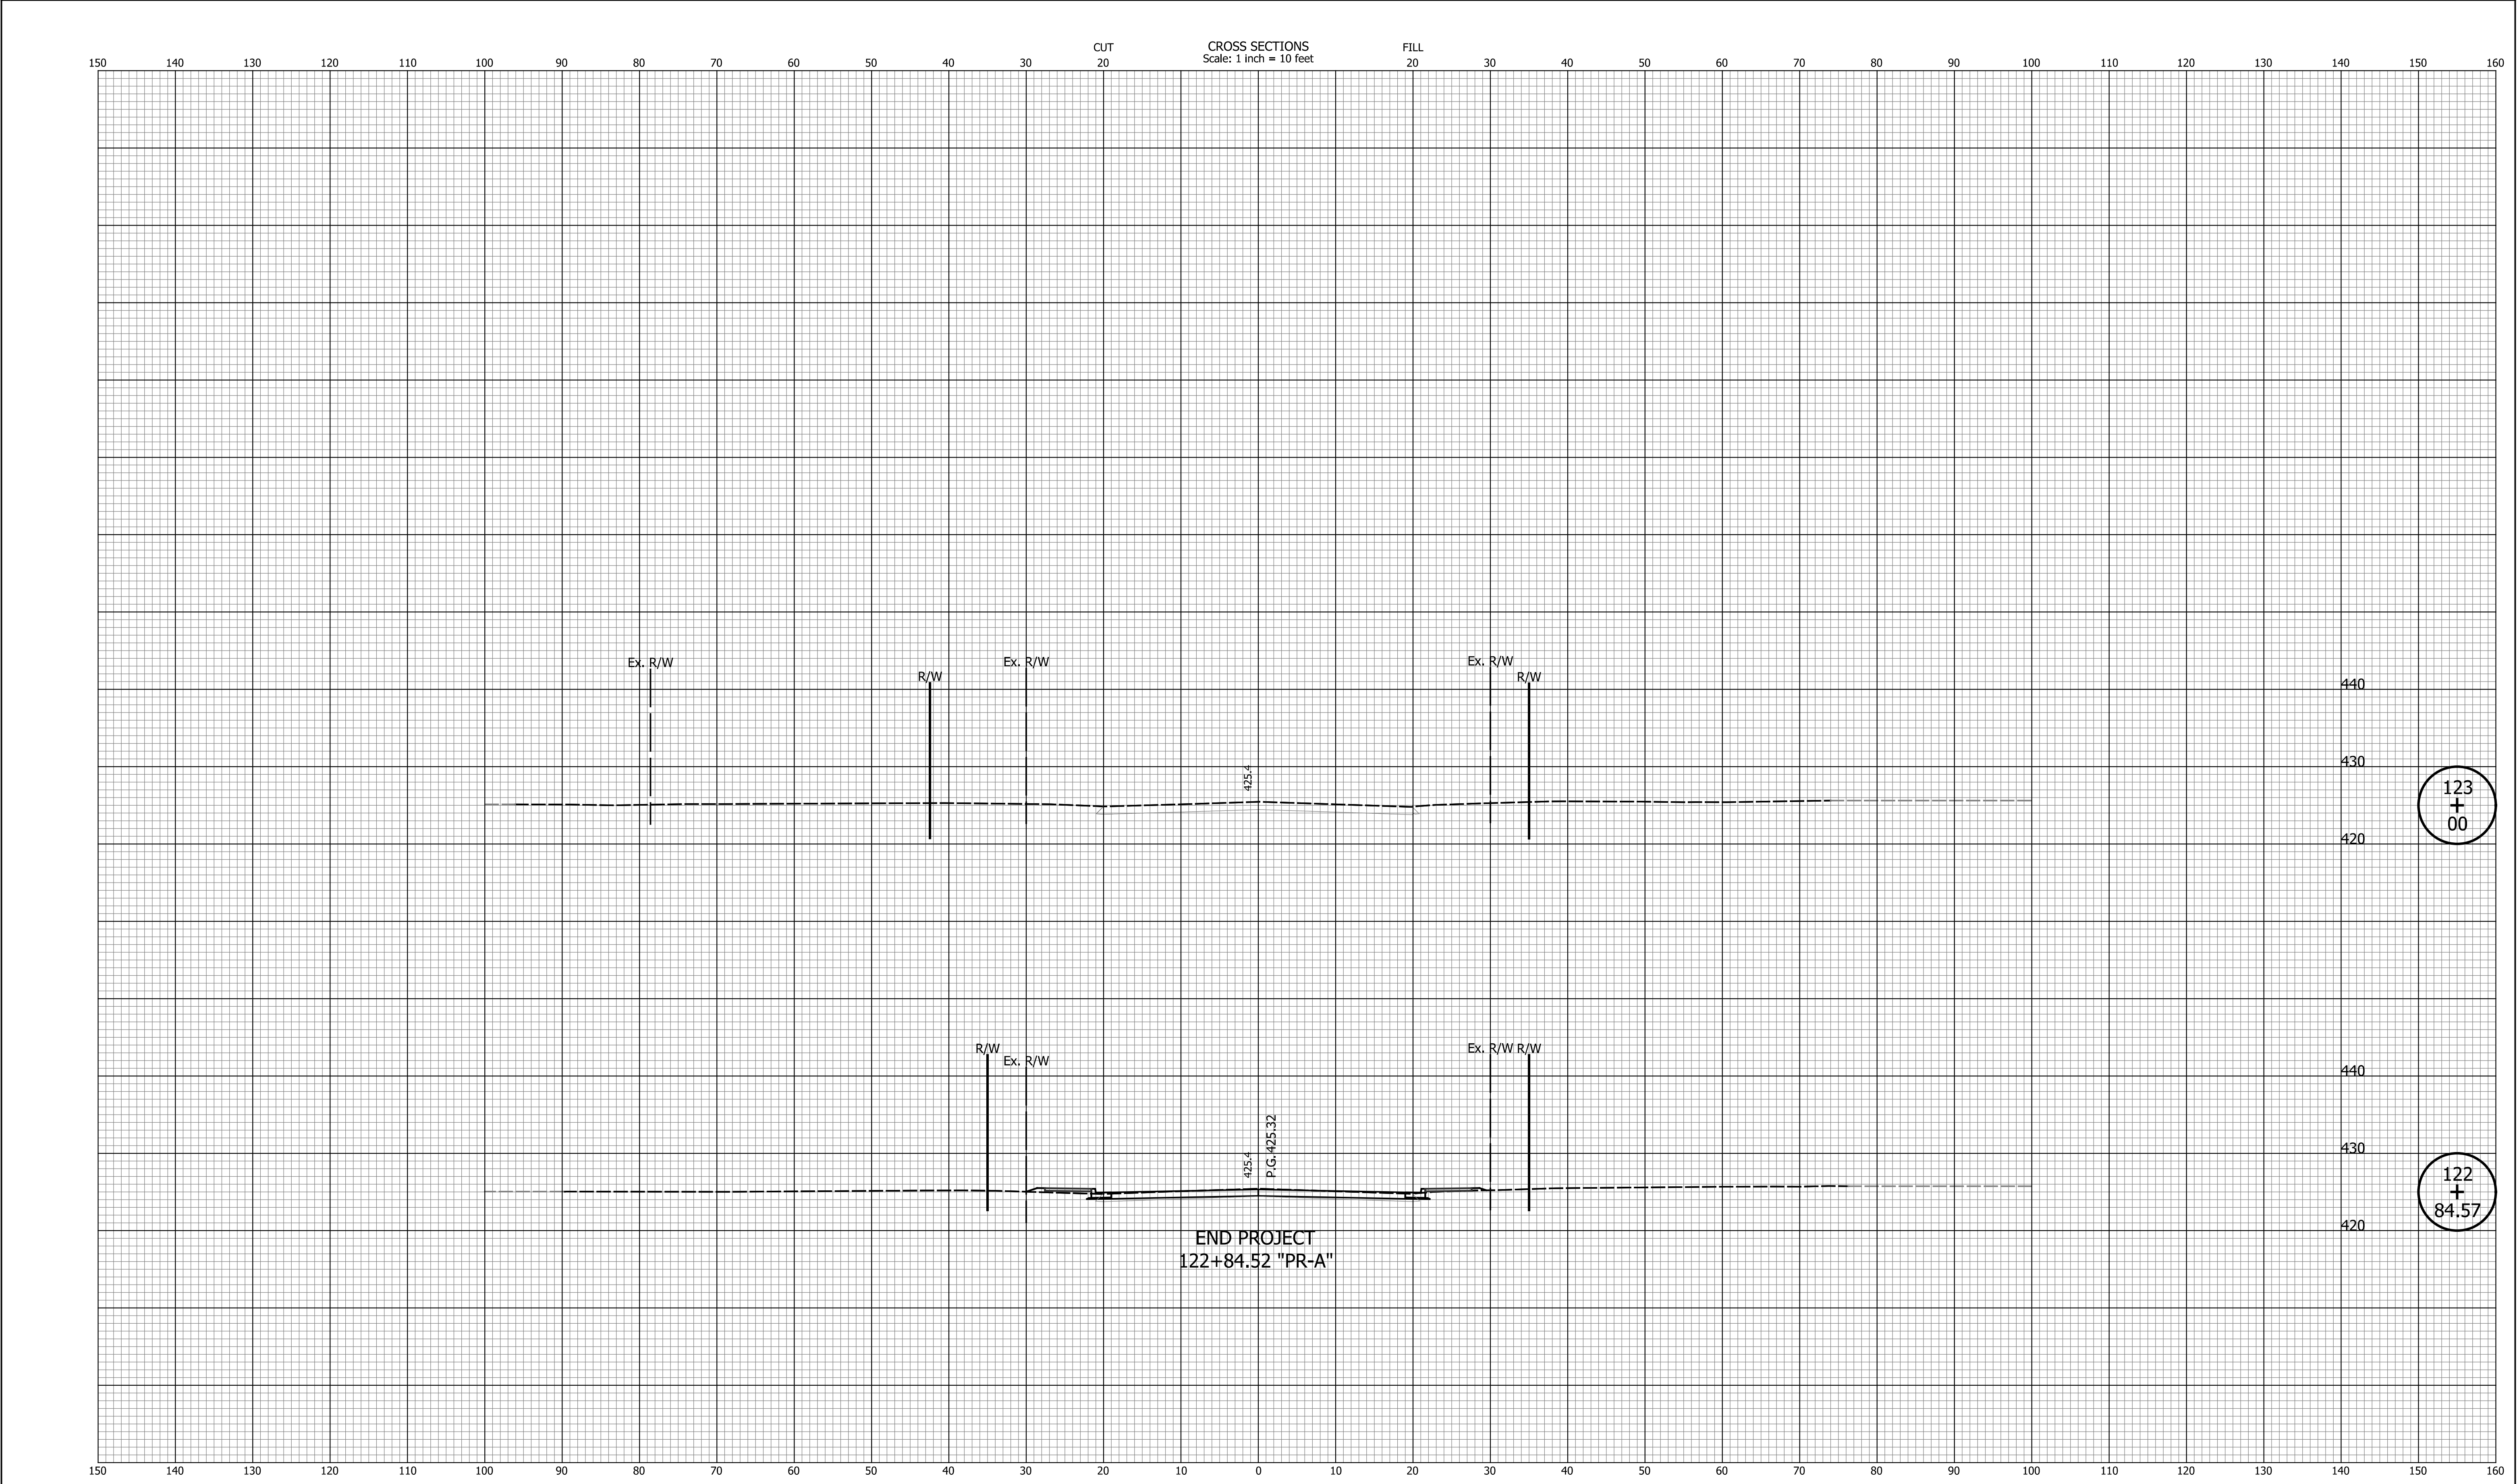

|      |          
|------|----------|--|--|--|--|--|--|--|--|--|--|--|--|--|--|-----------------------------------------|--|--|--|--|------------------------------|--|--|--|--|------------------------|--|--|--|--|
| DATE | REVISION |  |  |  |  |  |  |  |  |  |  |  |  |  |  | INDIANA<br>DEPARTMENT OF TRANSPORTATION |  |  |  |  | HORIZONTAL SCALE<br>1" = 10' |  |  |  |  | BRIDGE FILE<br>N/A     |  |  |  |  |
|      |          |  |  |  |  |  |  |  |  |  |  |  |  |  |  |                                         |  |  |  |  | VERTICAL SCALE<br>1" = 10'   |  |  |  |  | DESIGNATION<br>2101753 |  |  |  |  |
|      |          |  |  |  |  |  |  |  |  |  |  |  |  |  |  |                                         |  |  |  |  | SURVEY BOOK<br>N/A           |  |  |  |  | SHEETS<br>52 of 52     |  |  |  |  |
|      |          |  |  |  |  |  |  |  |  |  |  |  |  |  |  |                                         |  |  |  |  | CONTRACT<br>R-44285          |  |  |  |  | PROJECT<br>2101753     |  |  |  |  |
|      |          